




Samþykkt þann


30 AUG. 2000

Byggingaulltrúinn í Hafnarfirði
F.h. Kristján Þórarinnsson

KJP

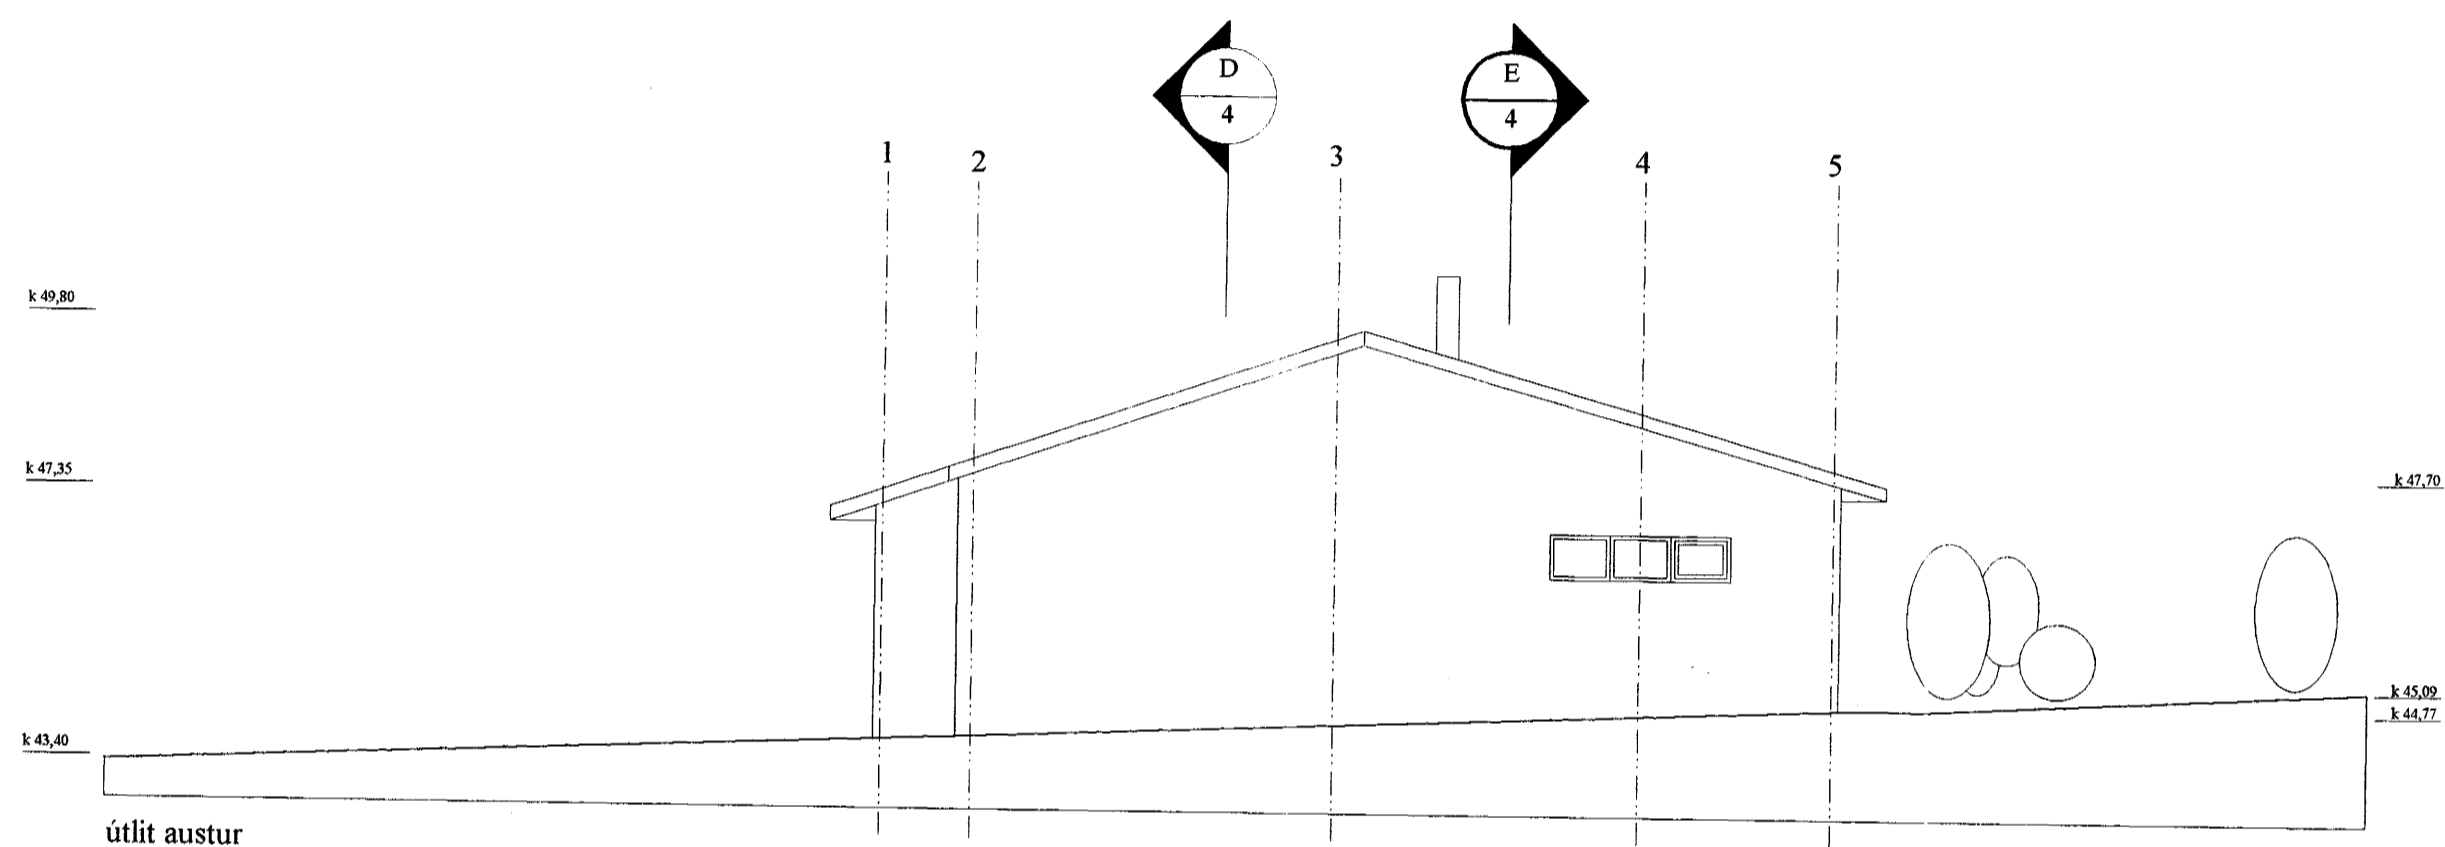

útlit austur

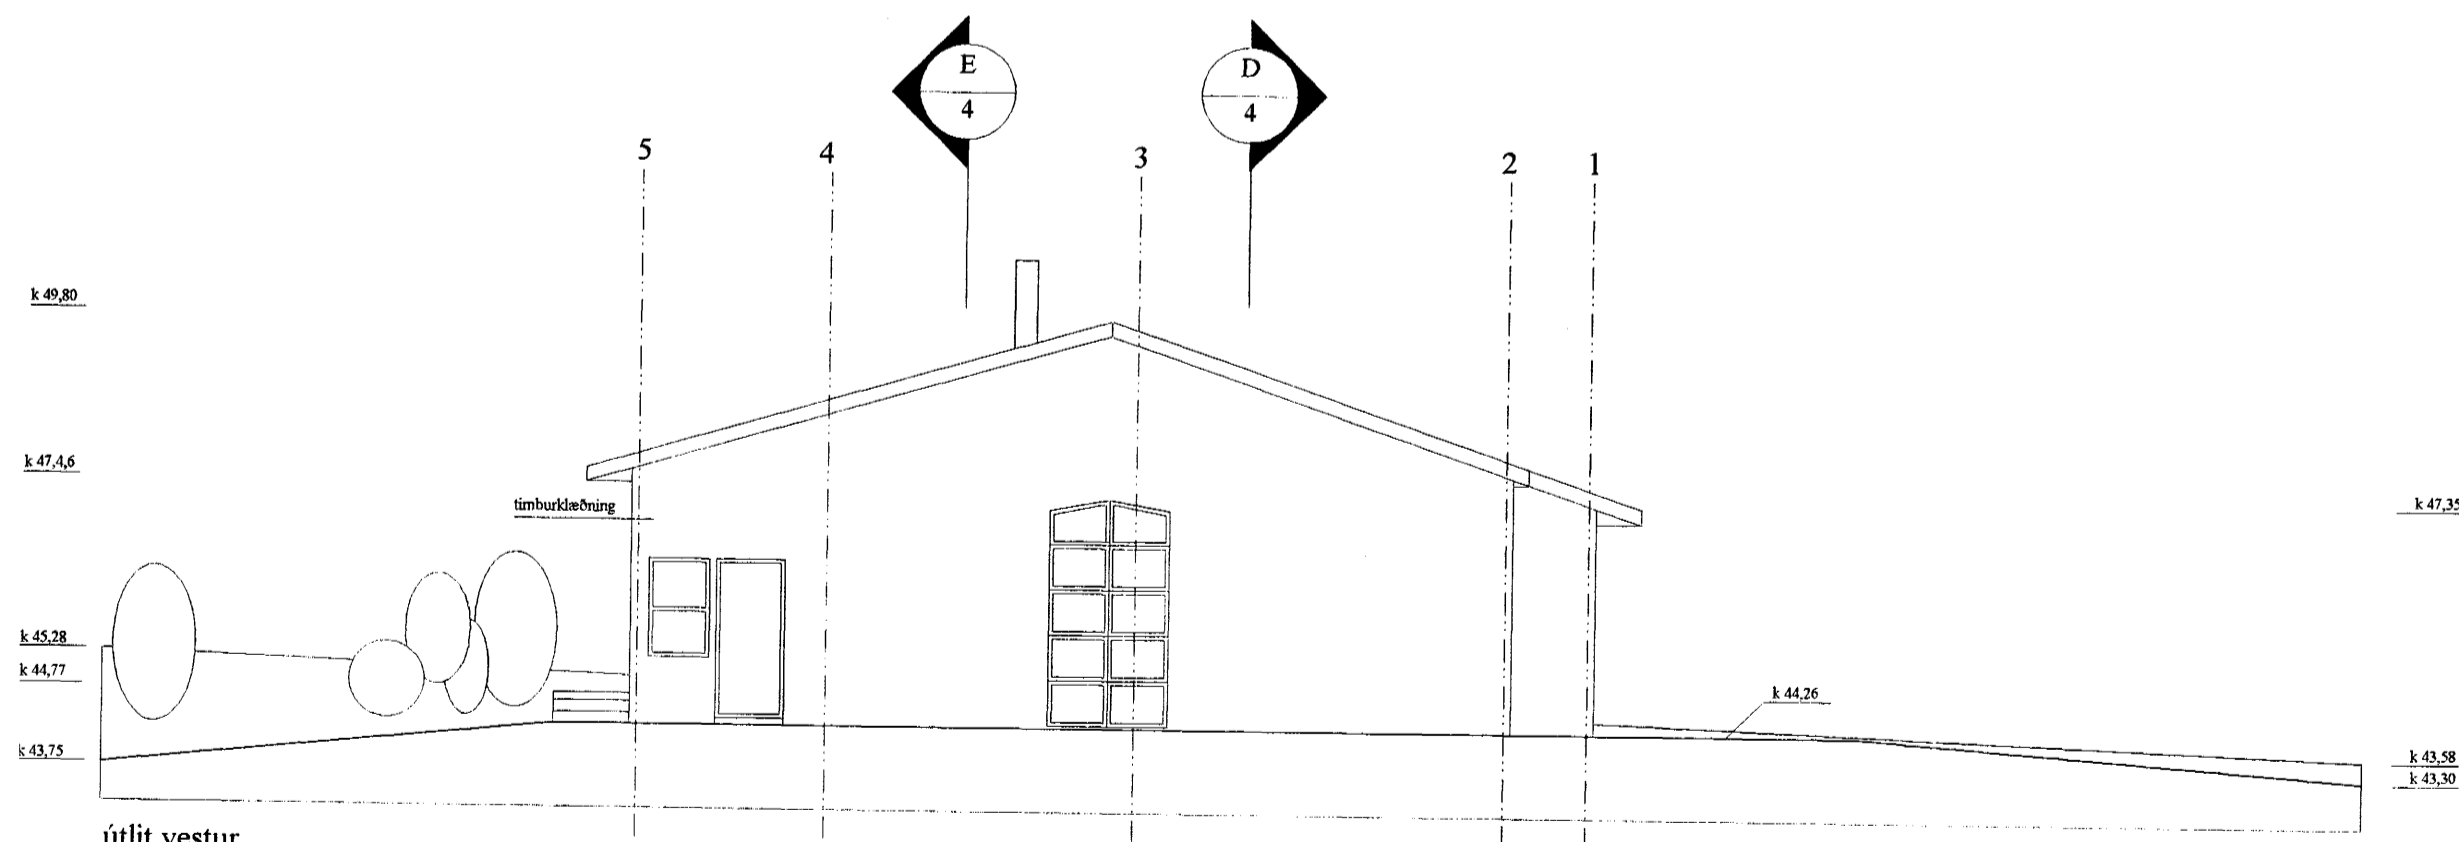

útlit vestur

verk:	spóaás 16-hafnarfjörður
verkkaupi:	ólafur ingólfsson
teikning:	útlit vestur og austur
nr:	08
mkv:	1:100
dags:	30.11. 1999
leiðrétting:	
	16.12. 1999
	09.01. 2000
	14.08. 2000

sigriður sigurðardóttir, arkitekt fai
 kt. 260266-4709
 skólavágsbúð 18
 220 hafnarfjörður
 sími/símbréf: 555 0857