




D1
MKV. 1:5

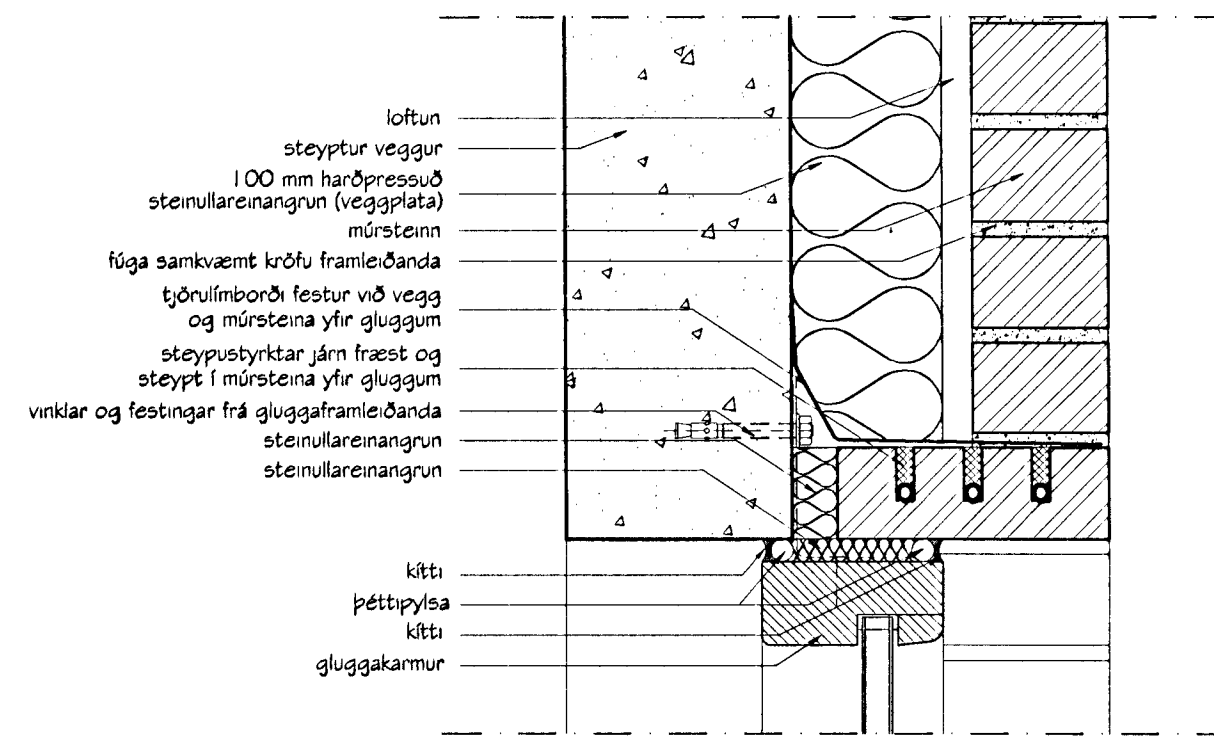


D2
MKV. 1:5

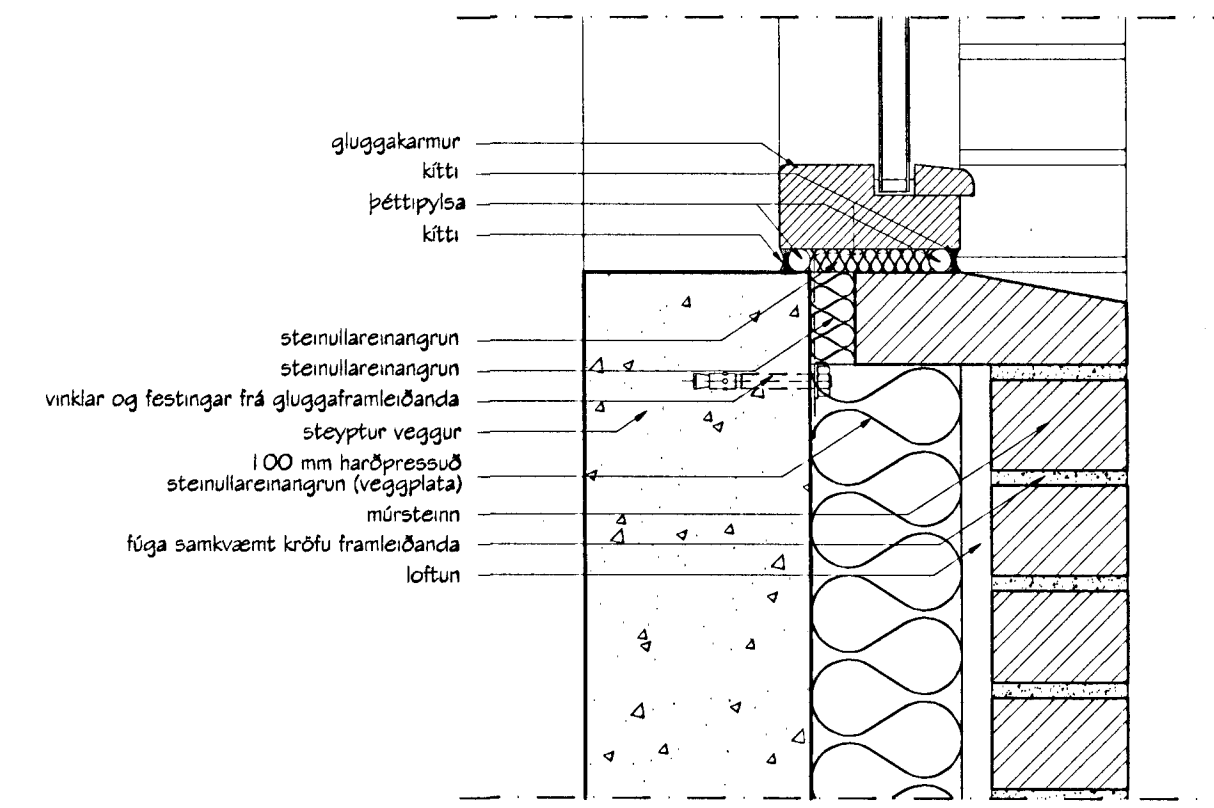

D3
MKV. 1:5

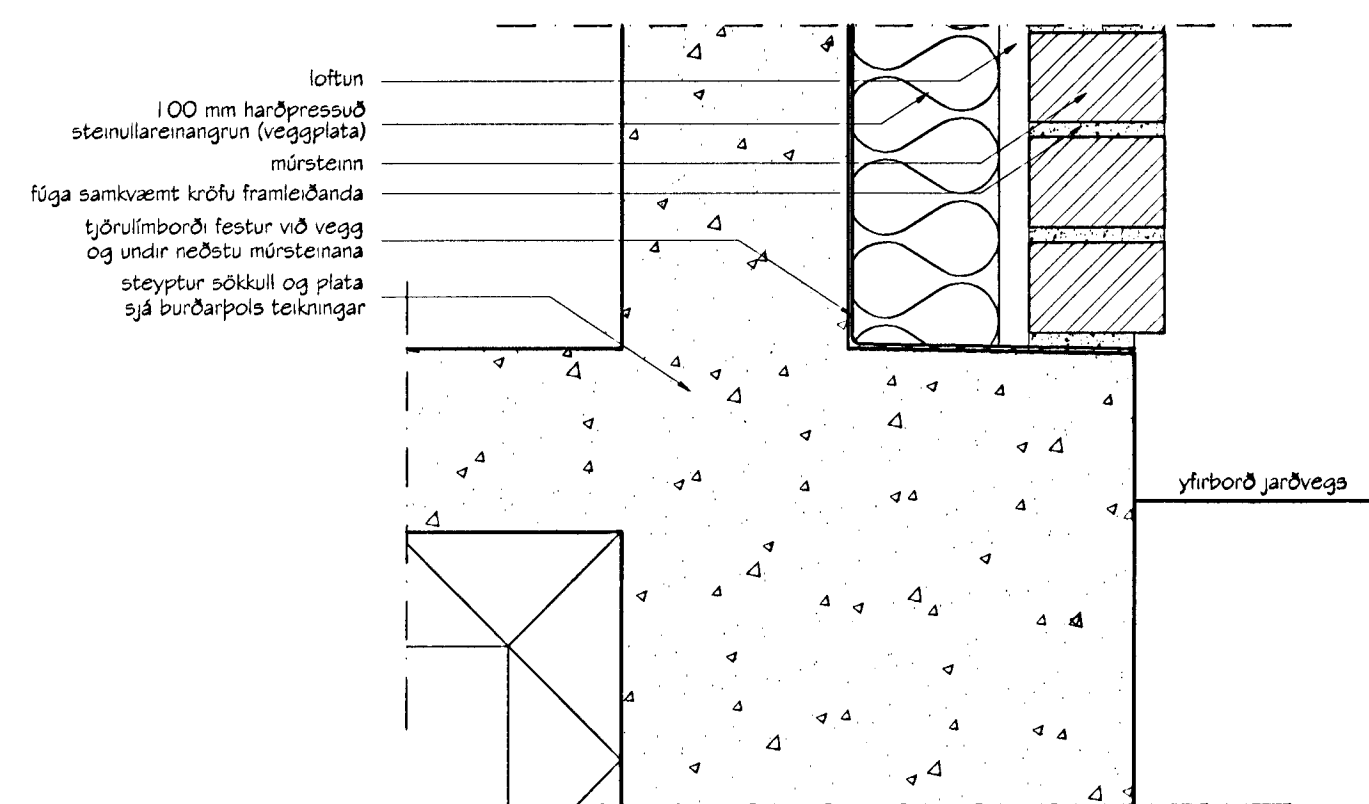

D4
MKV. 1:5

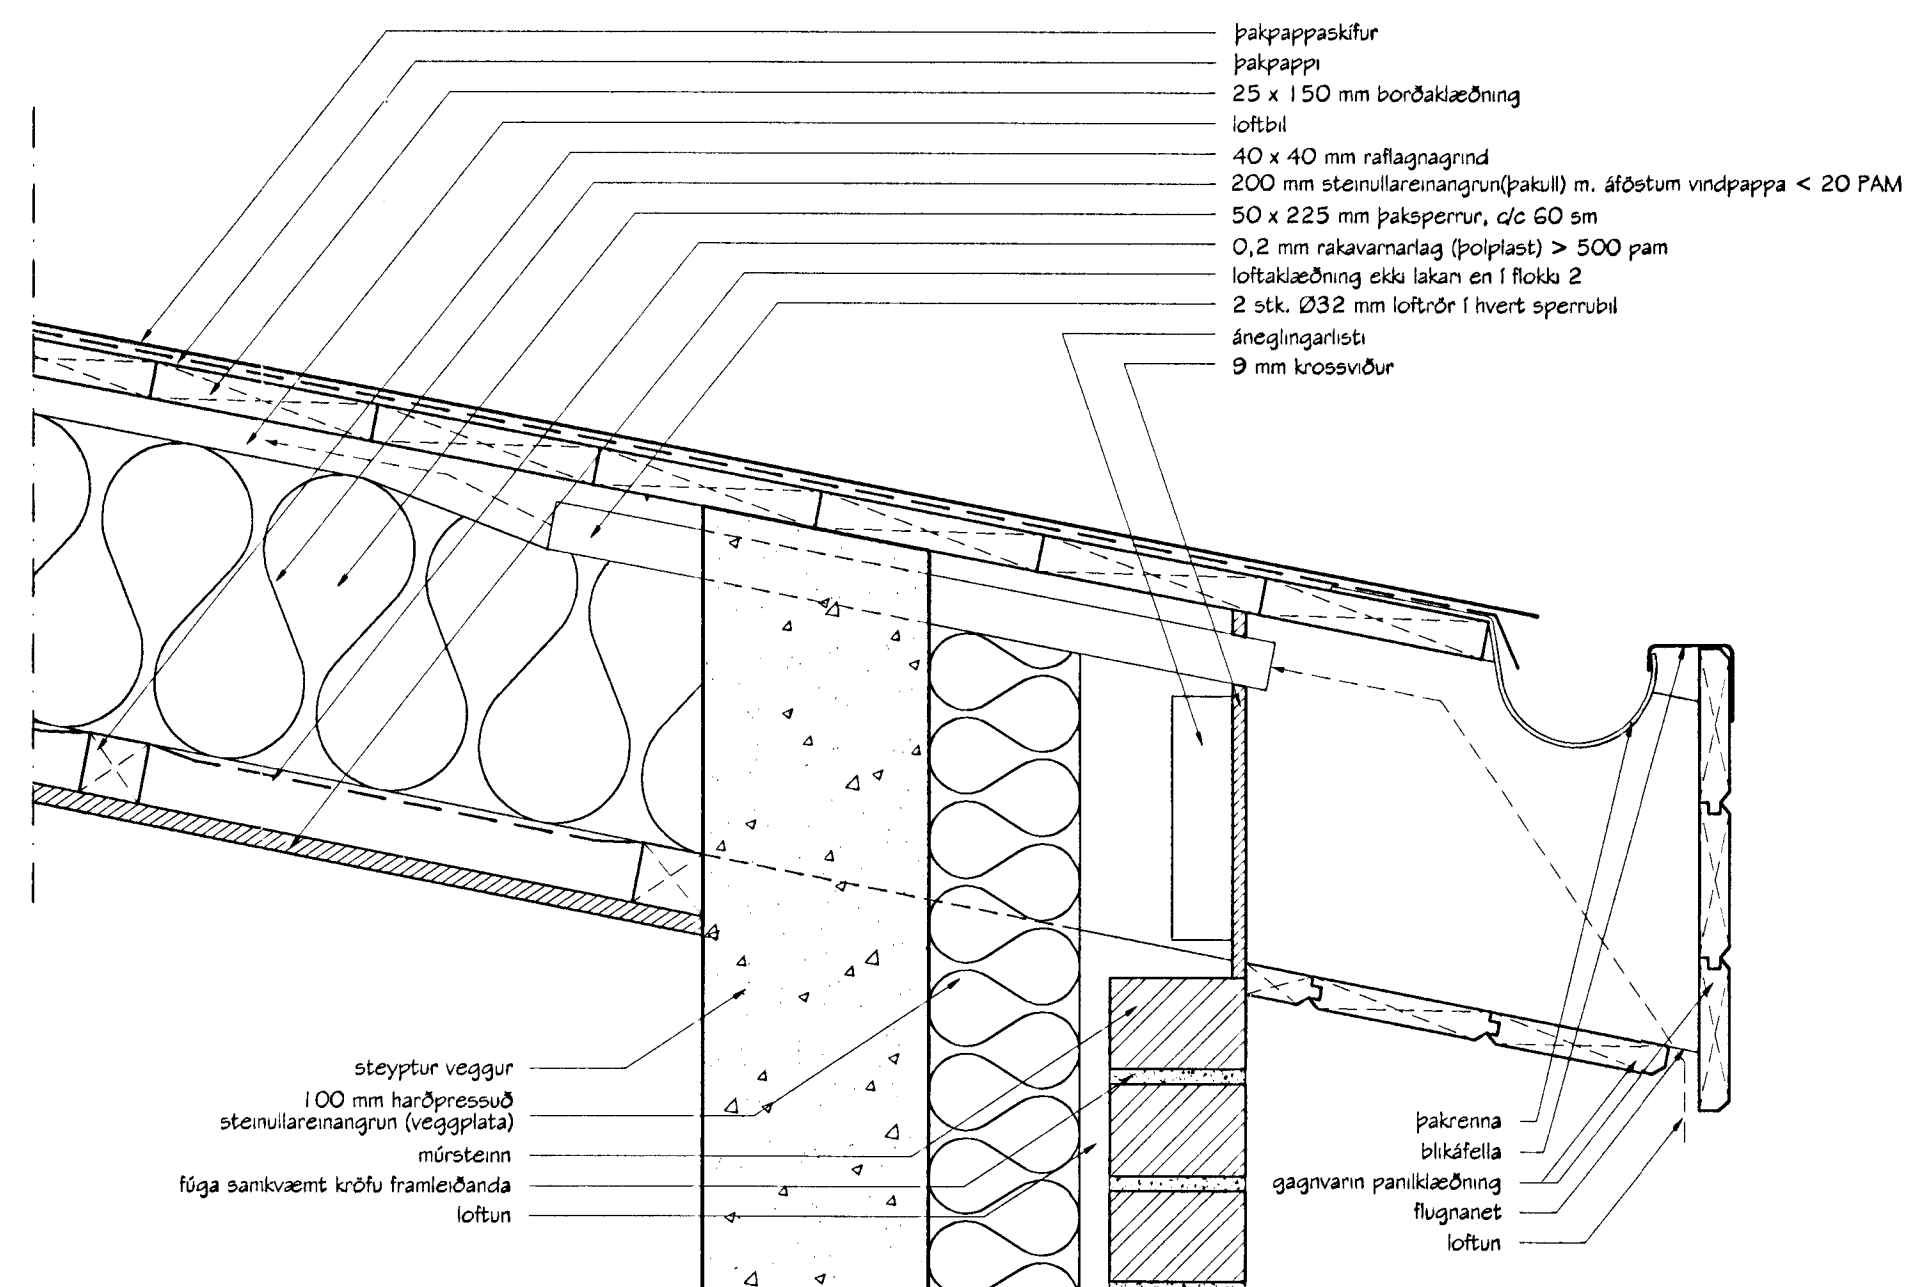

D5
MKV. 1:5

Byggingafróttí Hafnarfjarðar
Alfrétt Þórn
22. AUG. 2000
[Signature]

Br. nr.	Dags.	Af.	Breyting
Ⓐ			
Ⓑ			
Ⓒ			
Ⓓ			

TEIKNISTOFAN
TORGÍÐ
RÁÐGJÖF - HÖNNUN - EFTIRLIT

ARMOLI 36, 108 REYKJAVÍK, Sími 568-8866, Fax 568-8878
Þorsteinn Friðbjófnsson, Magnús Þ. Guðmunðsson,
Byggingateknifræðingur, Innviðsarkitekt.
Kt. 211055-5299 Kt. 240654-5559

SPÓAÁS 17
HAFNARFJÖRÐUR

Tekningarheiti FRÁGANGUR YFIRBYGGINGAR
DEILIMYNDIR

Dags. 23.05.2000. Korti 1:5
Hanna ÞF Teknað PP Sena [Signature]
Verkr. 99-833 Tekn. 401 Býlkr.