




SNEIDING A-A

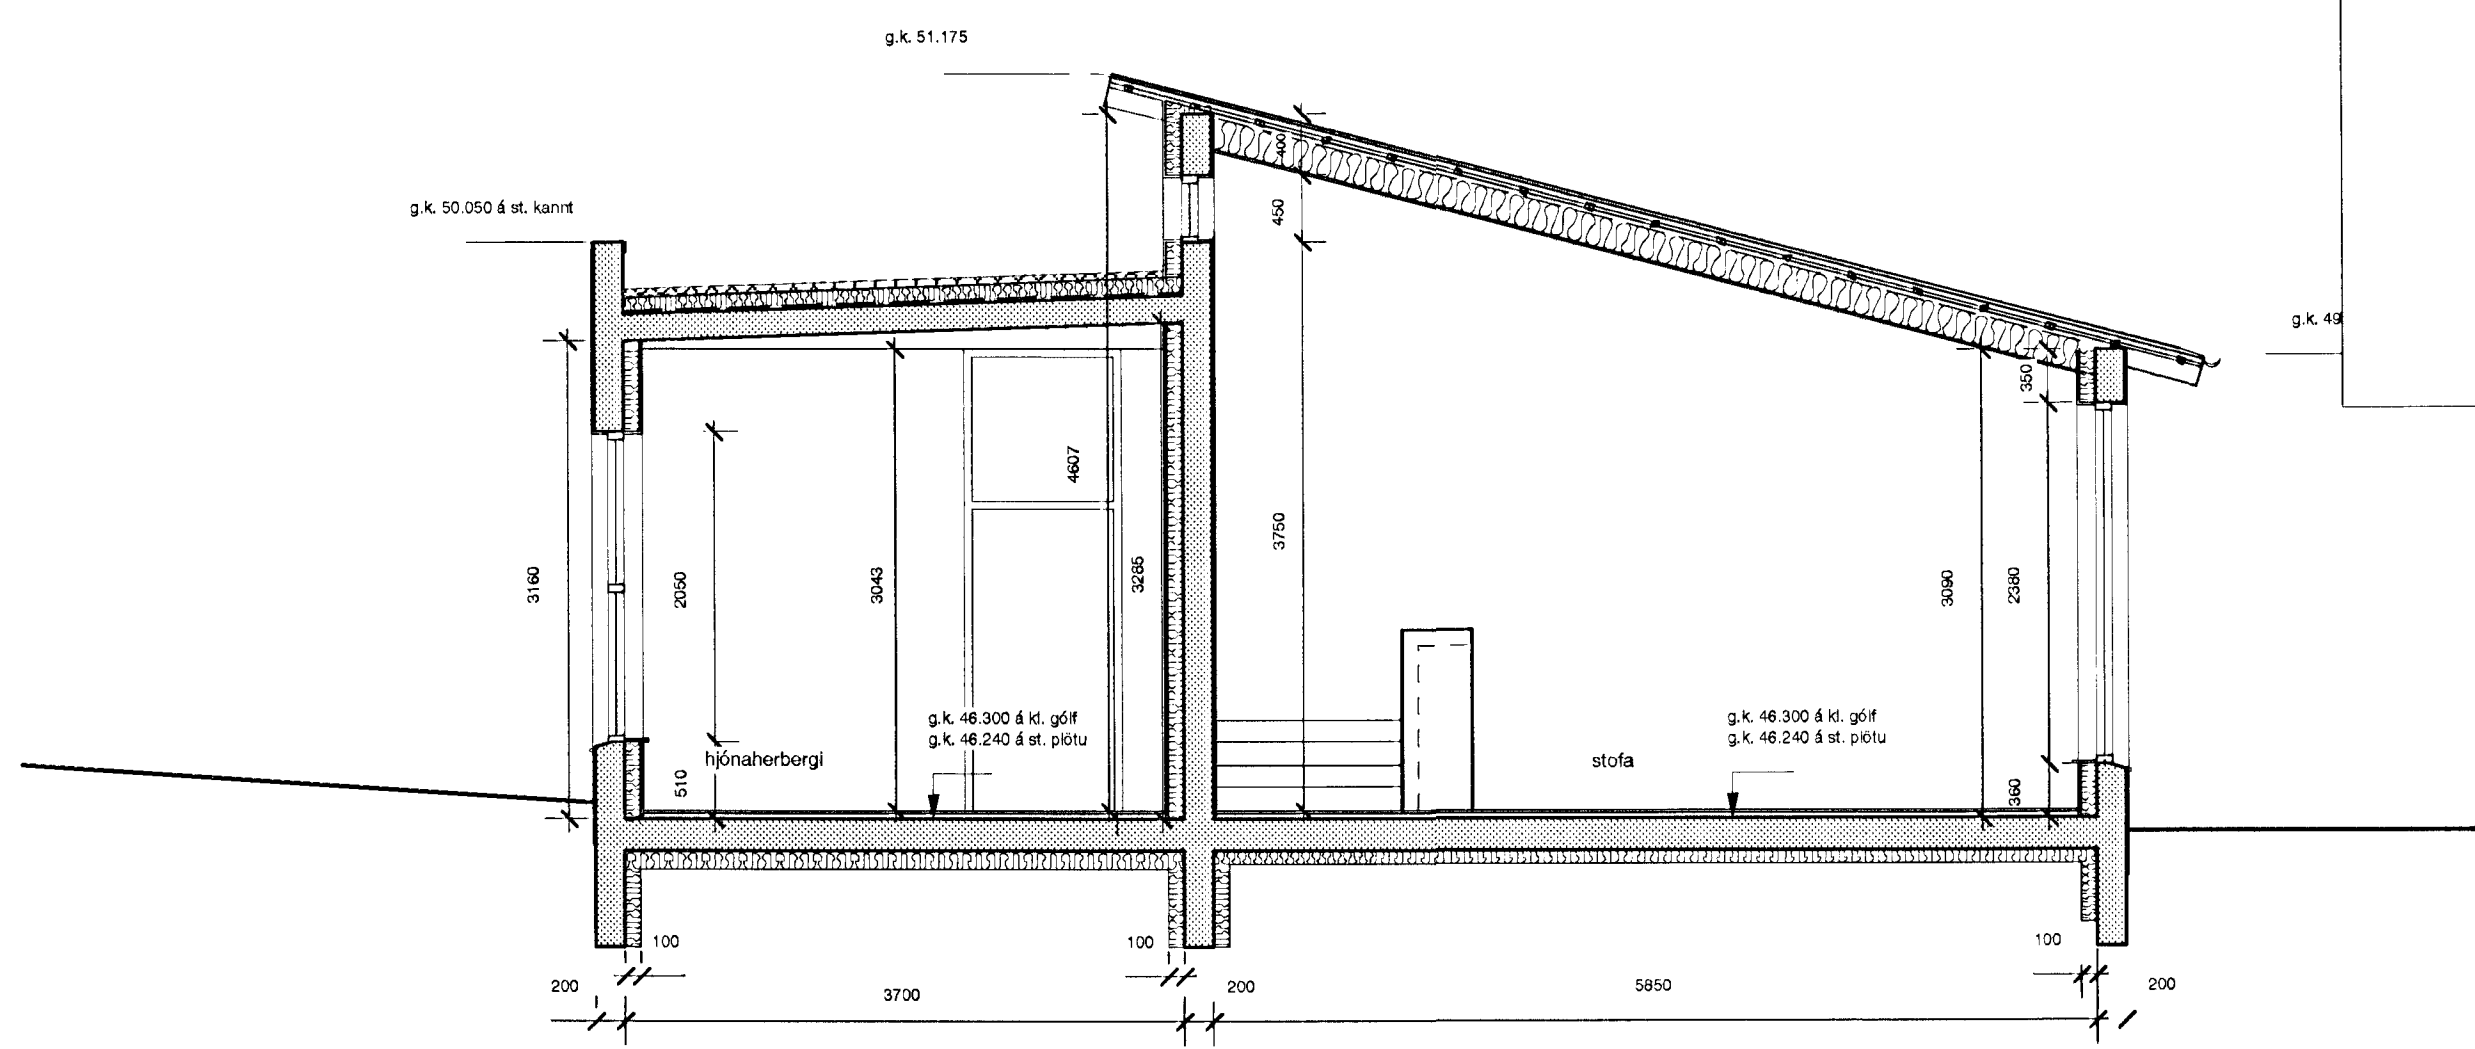


SNEIDING B-B

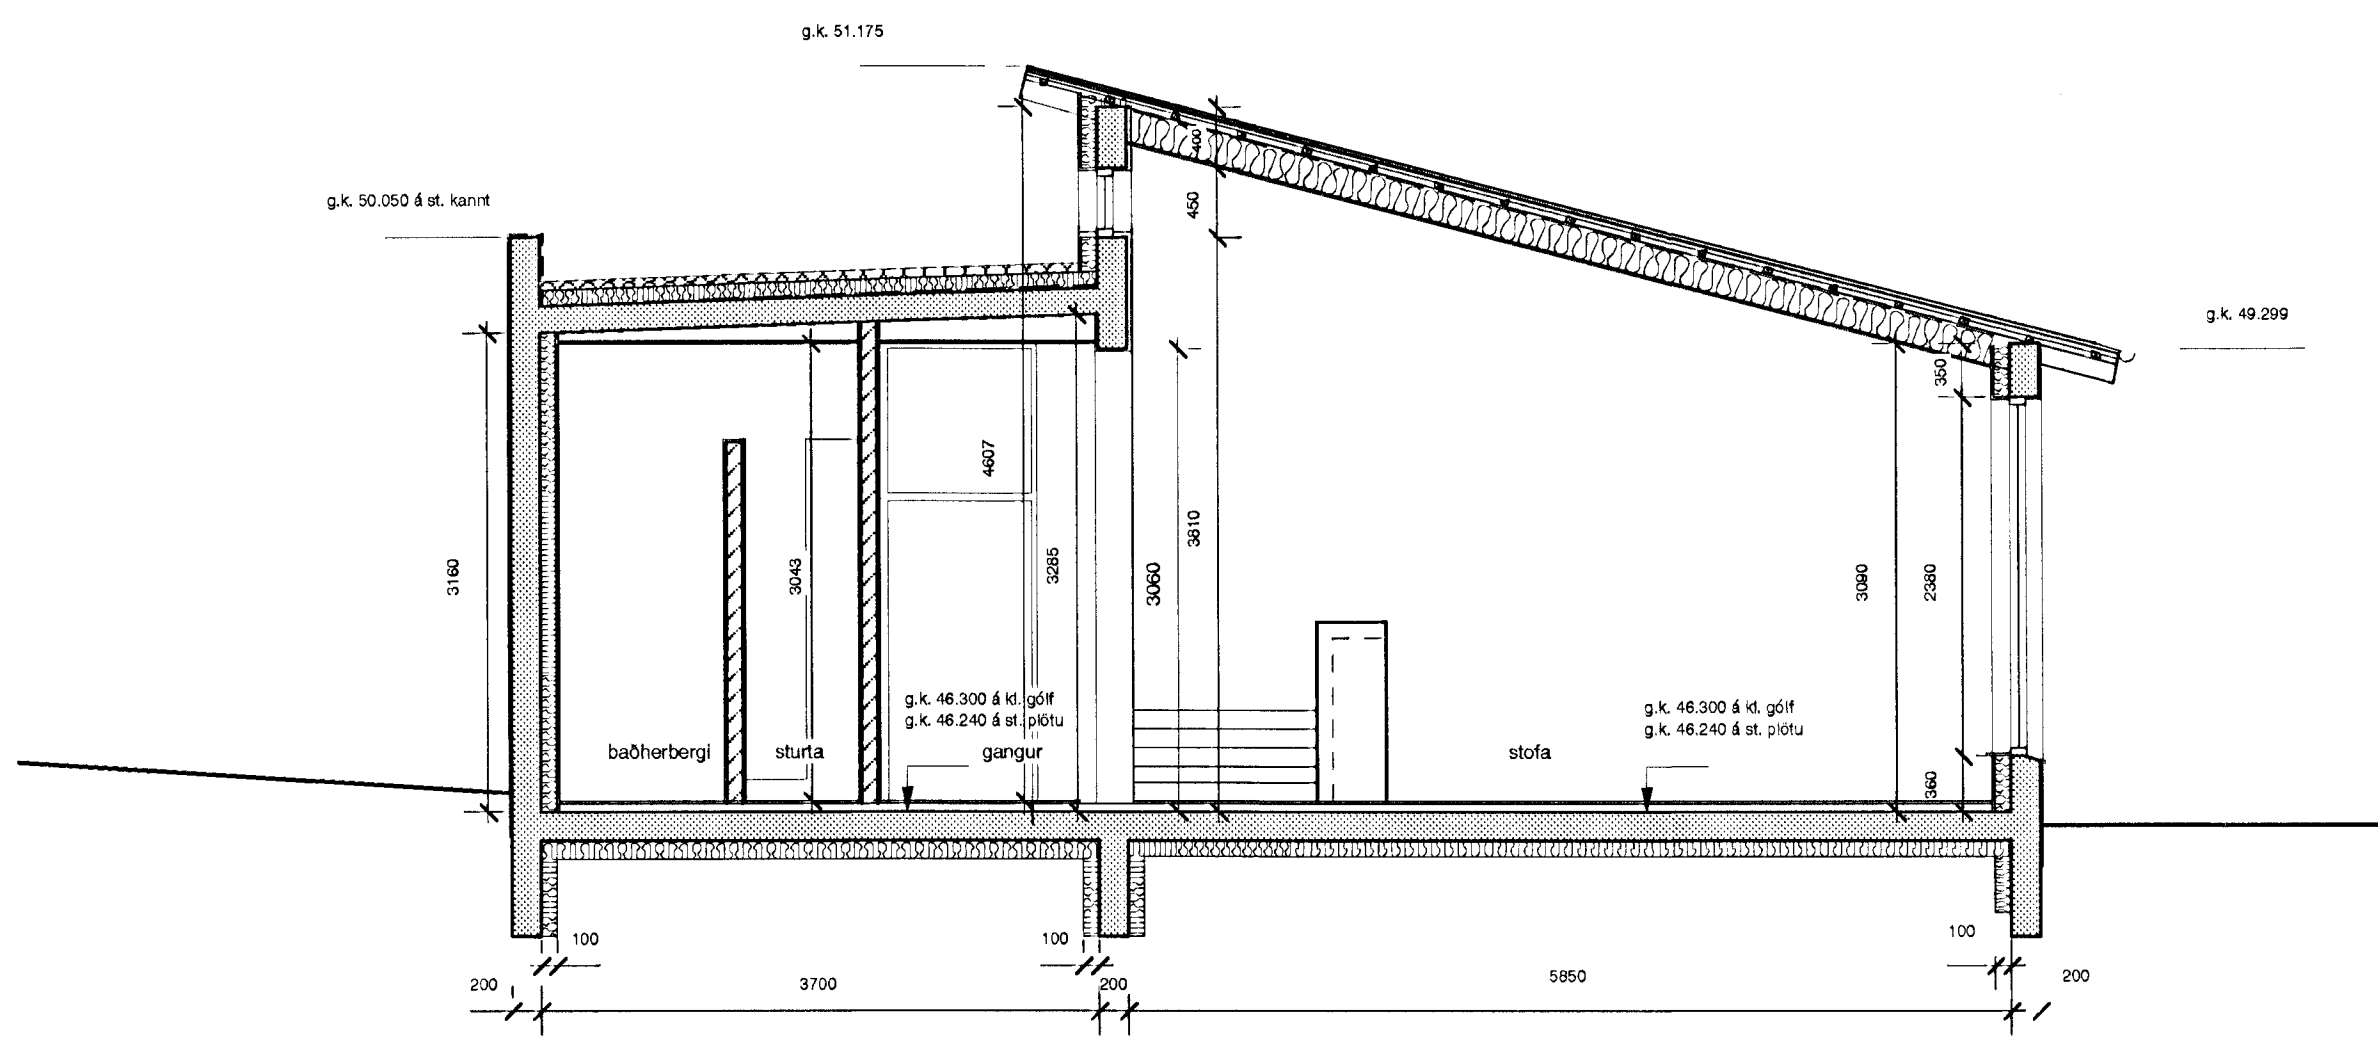


SNEIDING C-C

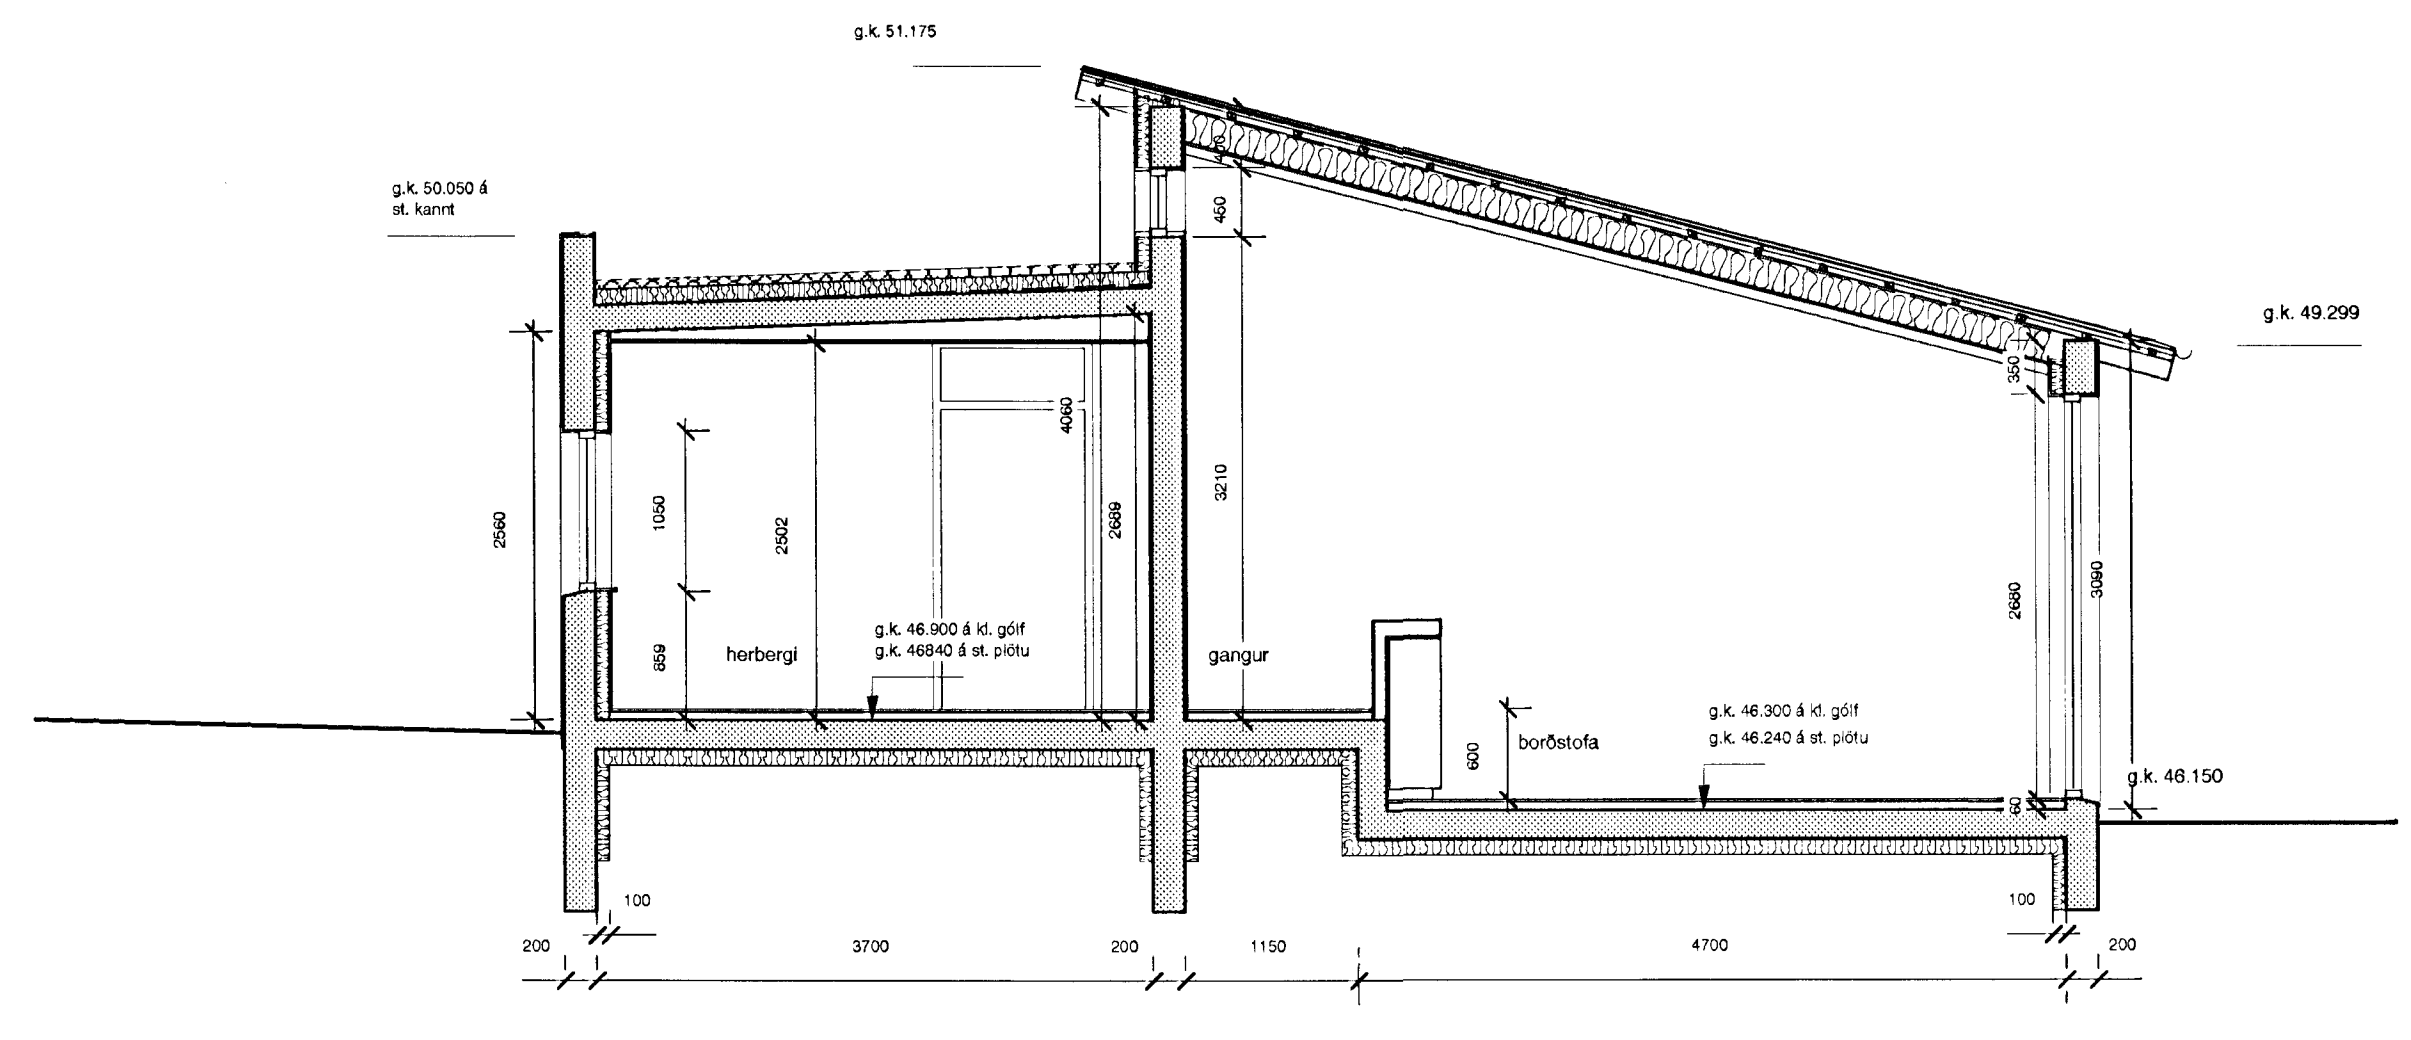

SNEIDING D-D

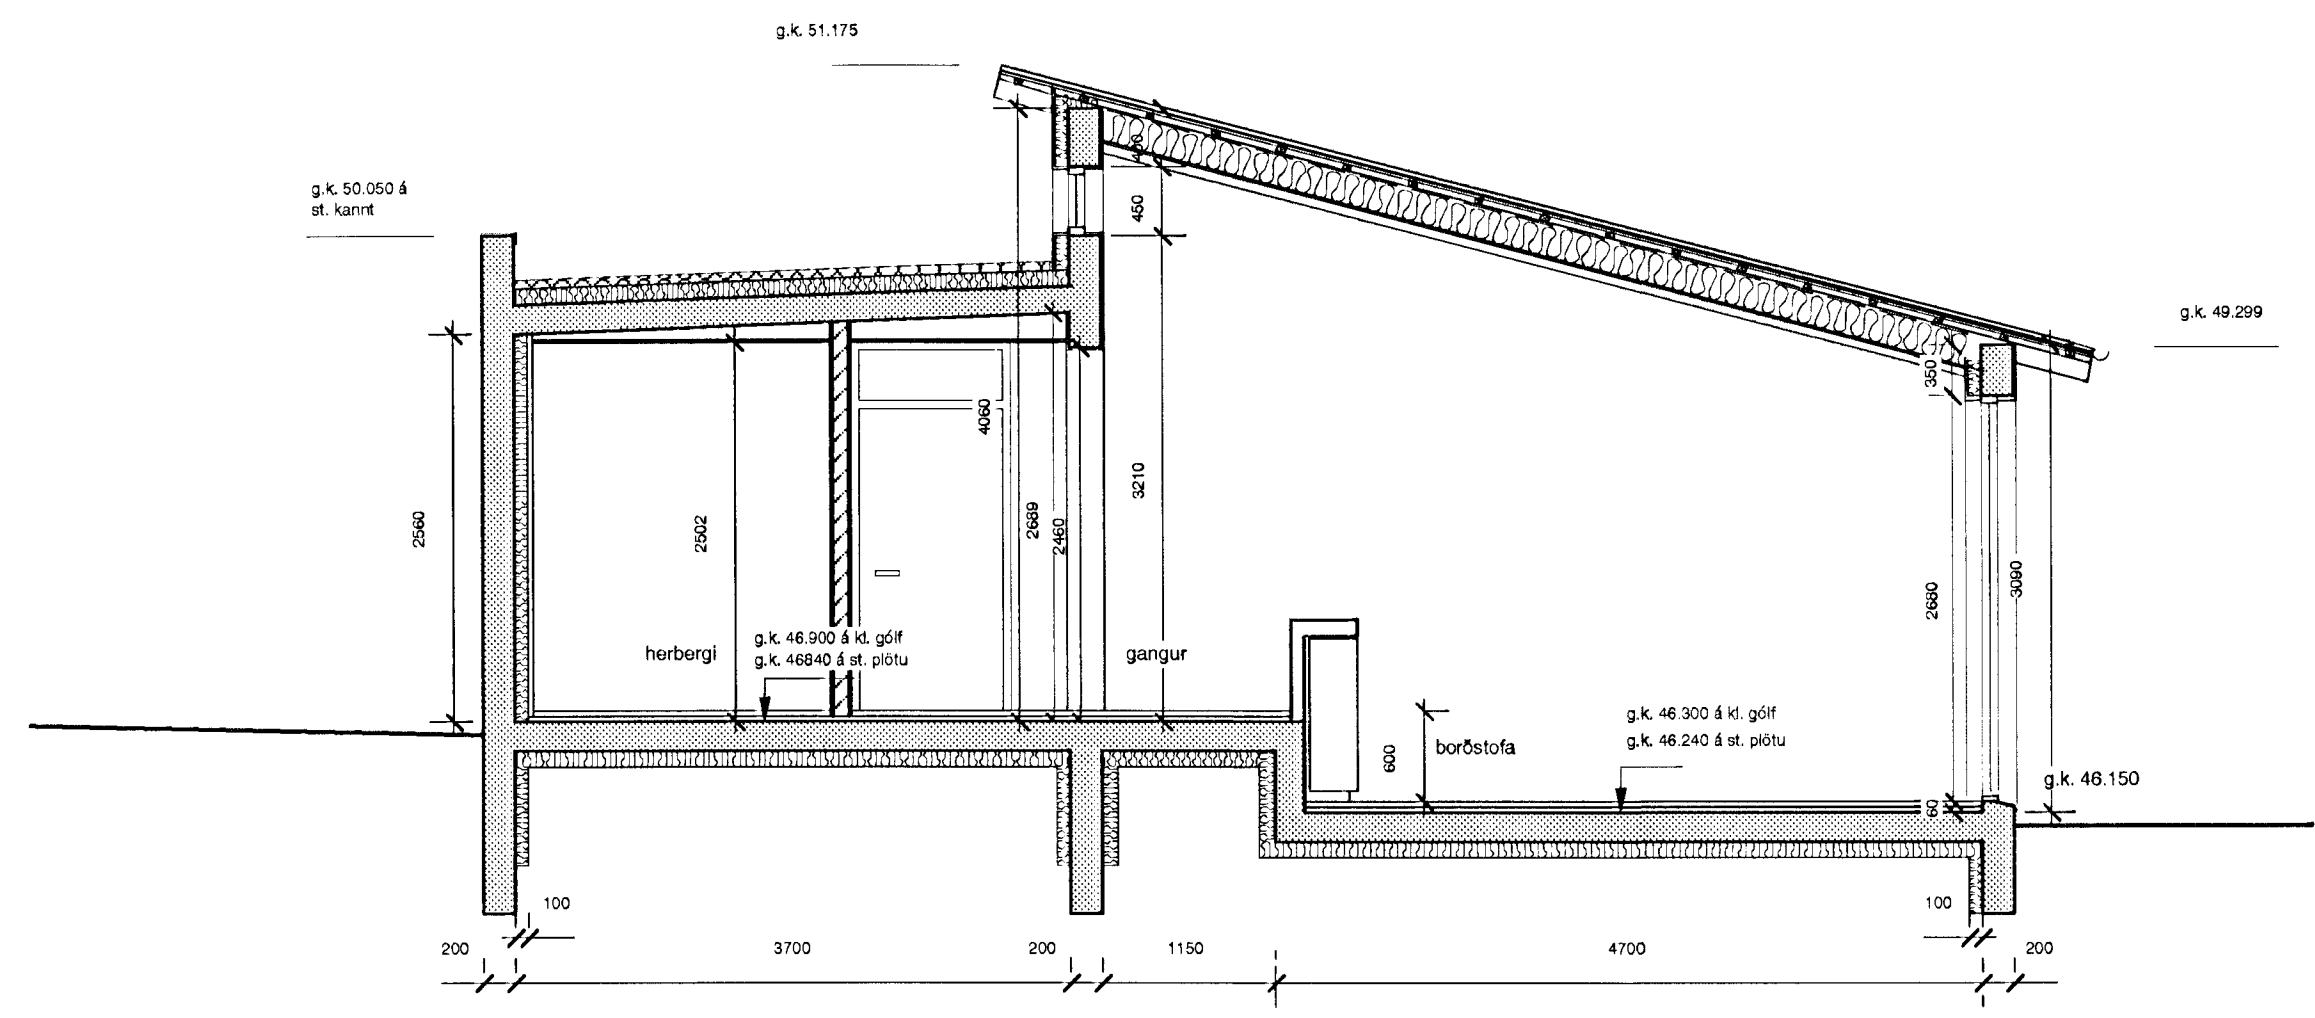

SNEIDING E-E

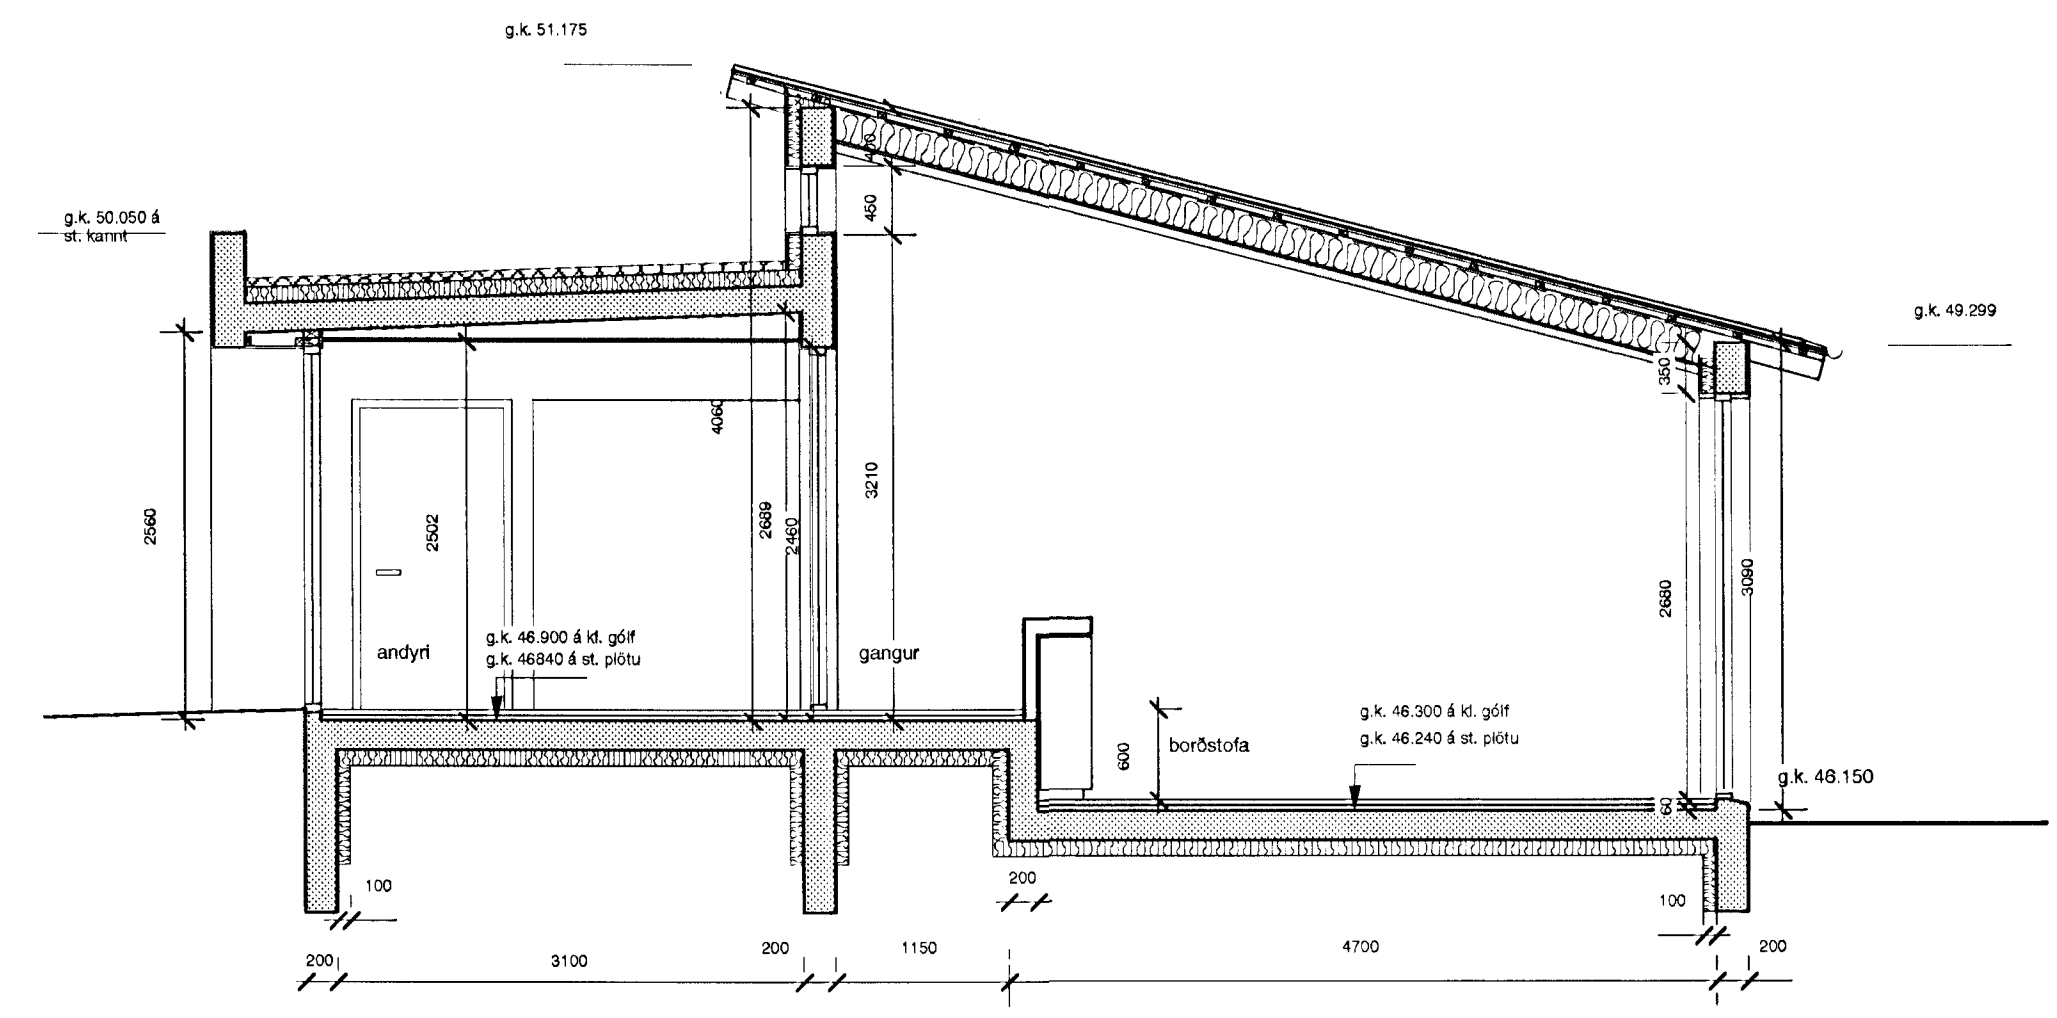

SNEIDING F-F

Bygginguálitnið Hafnarfarðar
Algreitt pass
24 MAÍ 2000
Sigurbjartur Hárdórsson

Útg.	breytingar	dag	athugasemdir
1			sá teikningar búa þar á milli af sökkum og jafnbandingum

Verkefni:	Einbýlishús að Spóaási 18 Hafnarfirði
Teiknað:	Ó.P.H.
Dags:	12.05.00
Yfirfarið:	Ó.P.H.
Mælikv.:	1:50

Hælti teikningar	TEIKN. NR.: 202
SNIÐMYNDIR	ÚTGÁFA: *
Ólafur P. Hersisson	langholtvegur 163 104 reykjavík
arkitekt faí riba - k.t. 060468-8239	símt. 696 3641
	netfang: olafp@arnet.is

Ólafur P. Hersisson