






KP

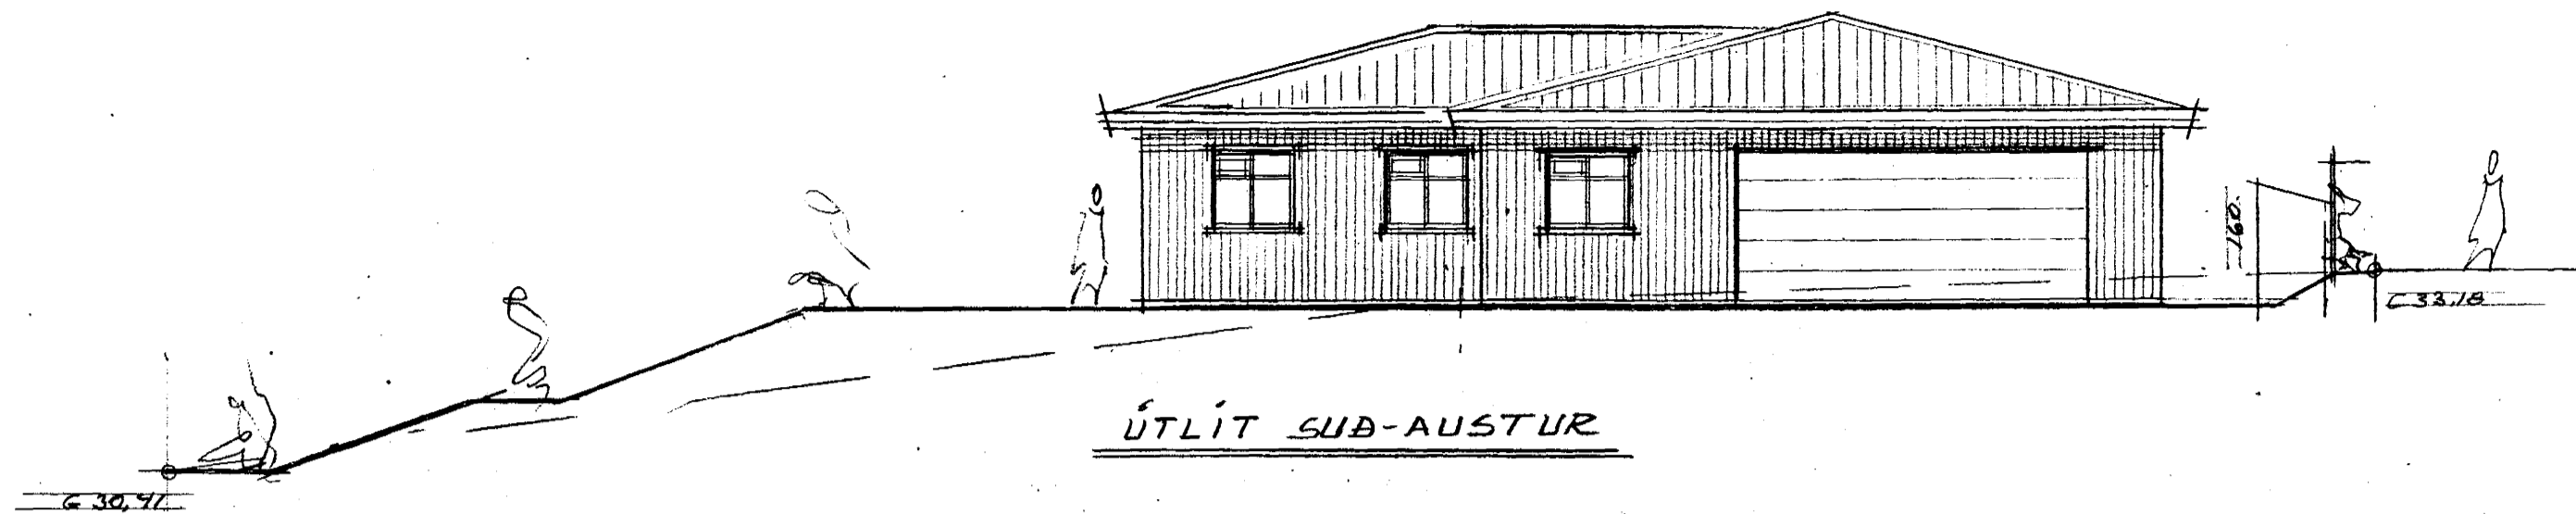


ÚTLIT SÚÐ-AUSTUR

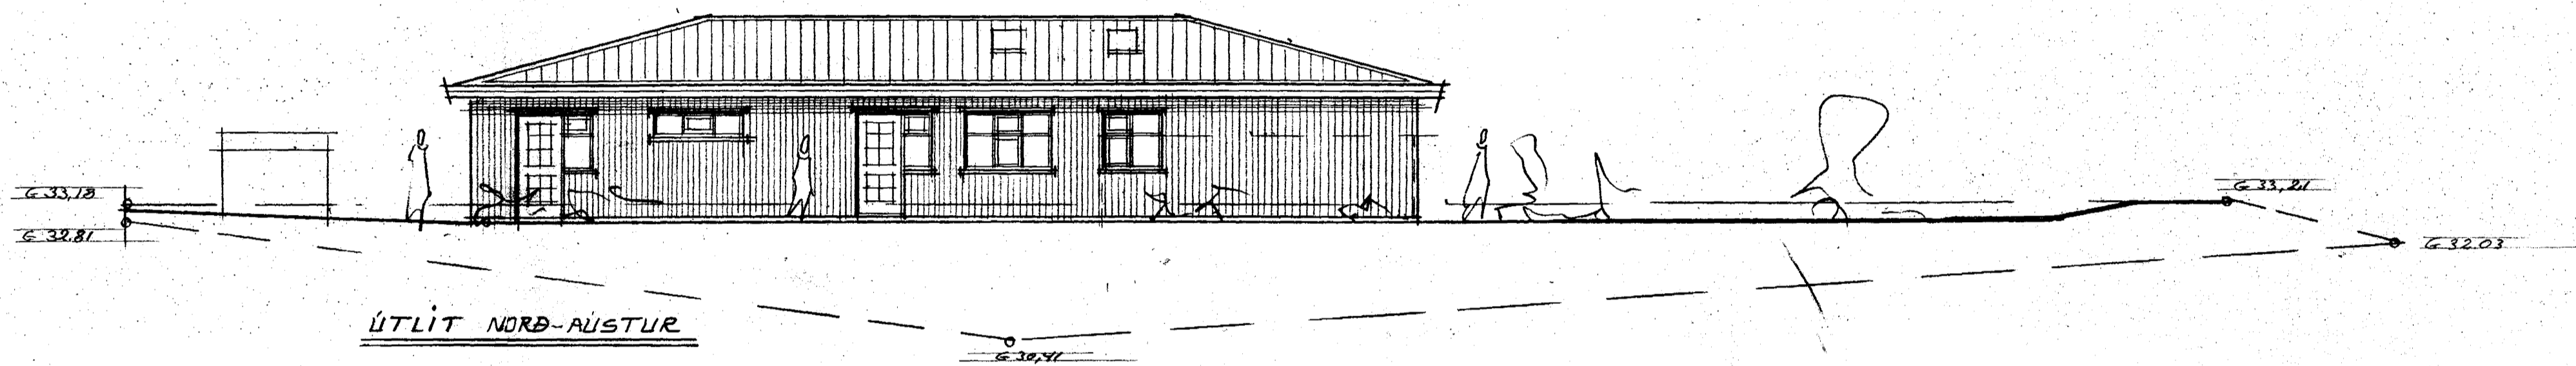

ÚTLIT NORÐ-AUSTUR

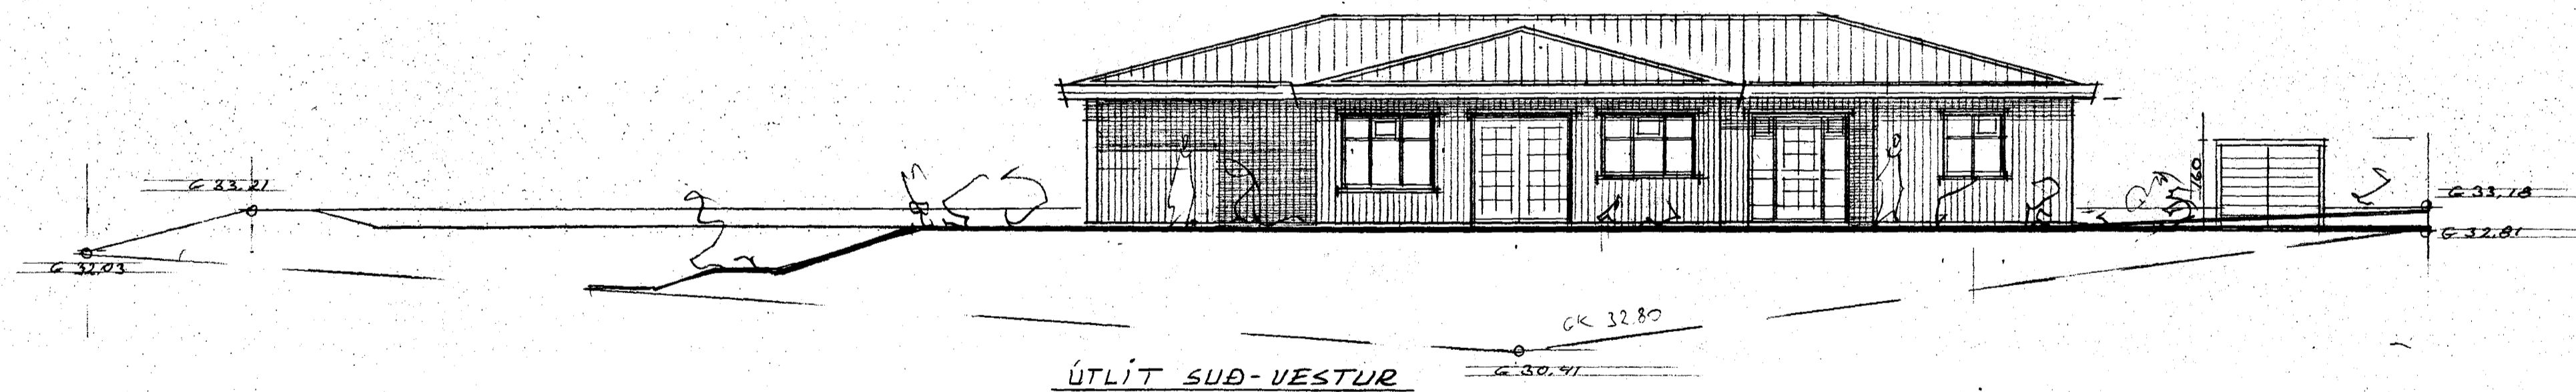

ÚTLIT SÚÐ-VESTUR

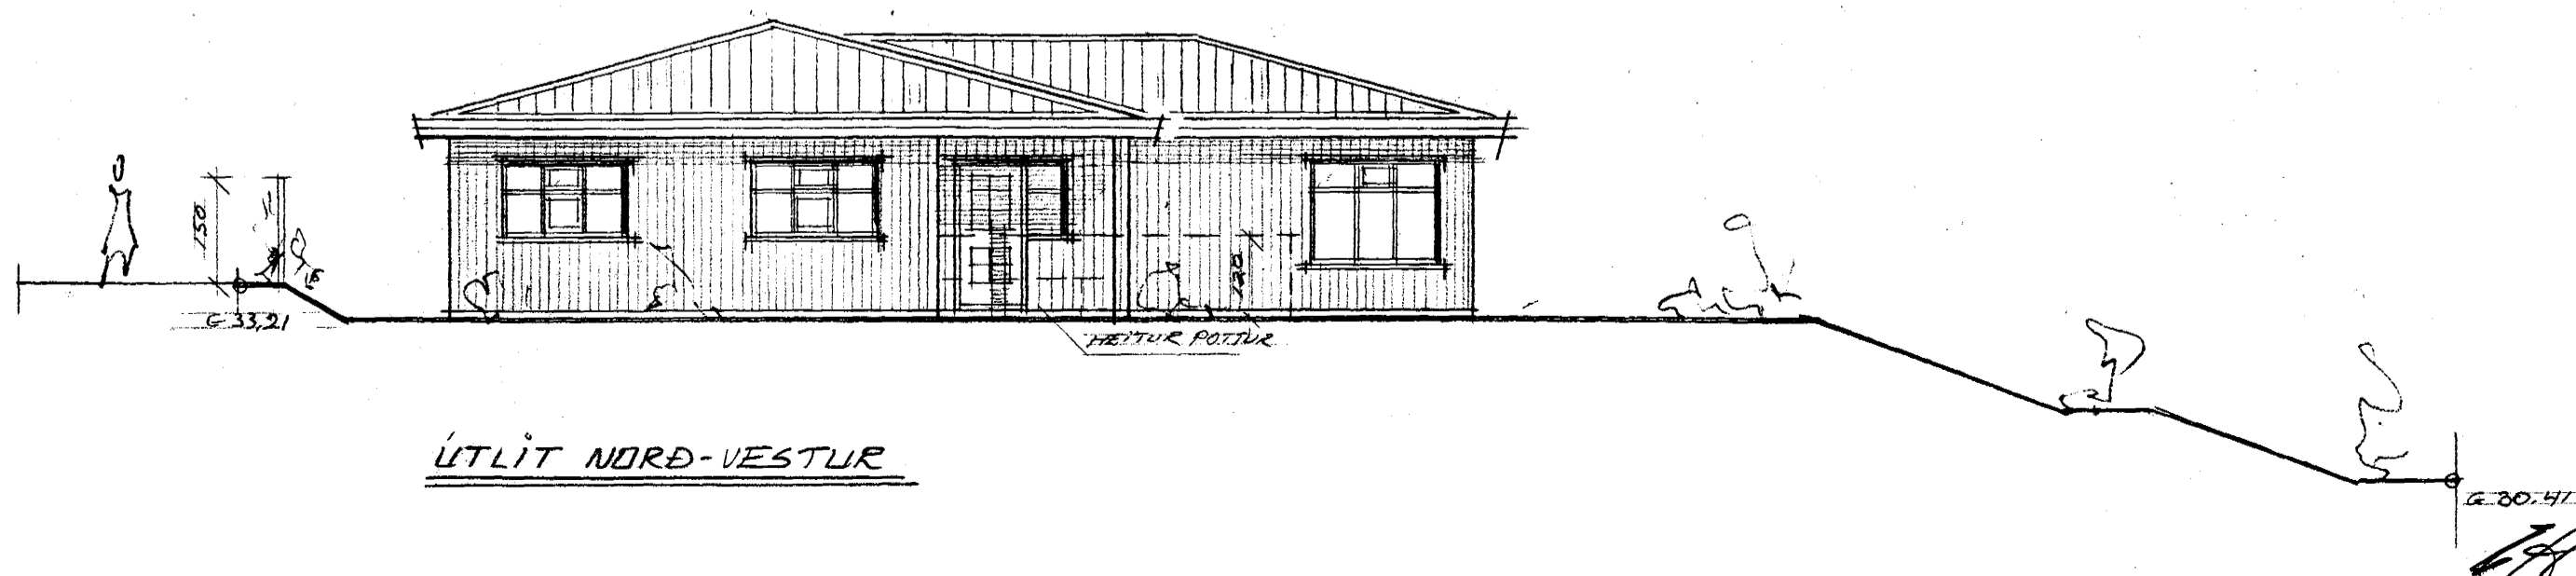

ÚTLIT NORÐ-VESTUR