
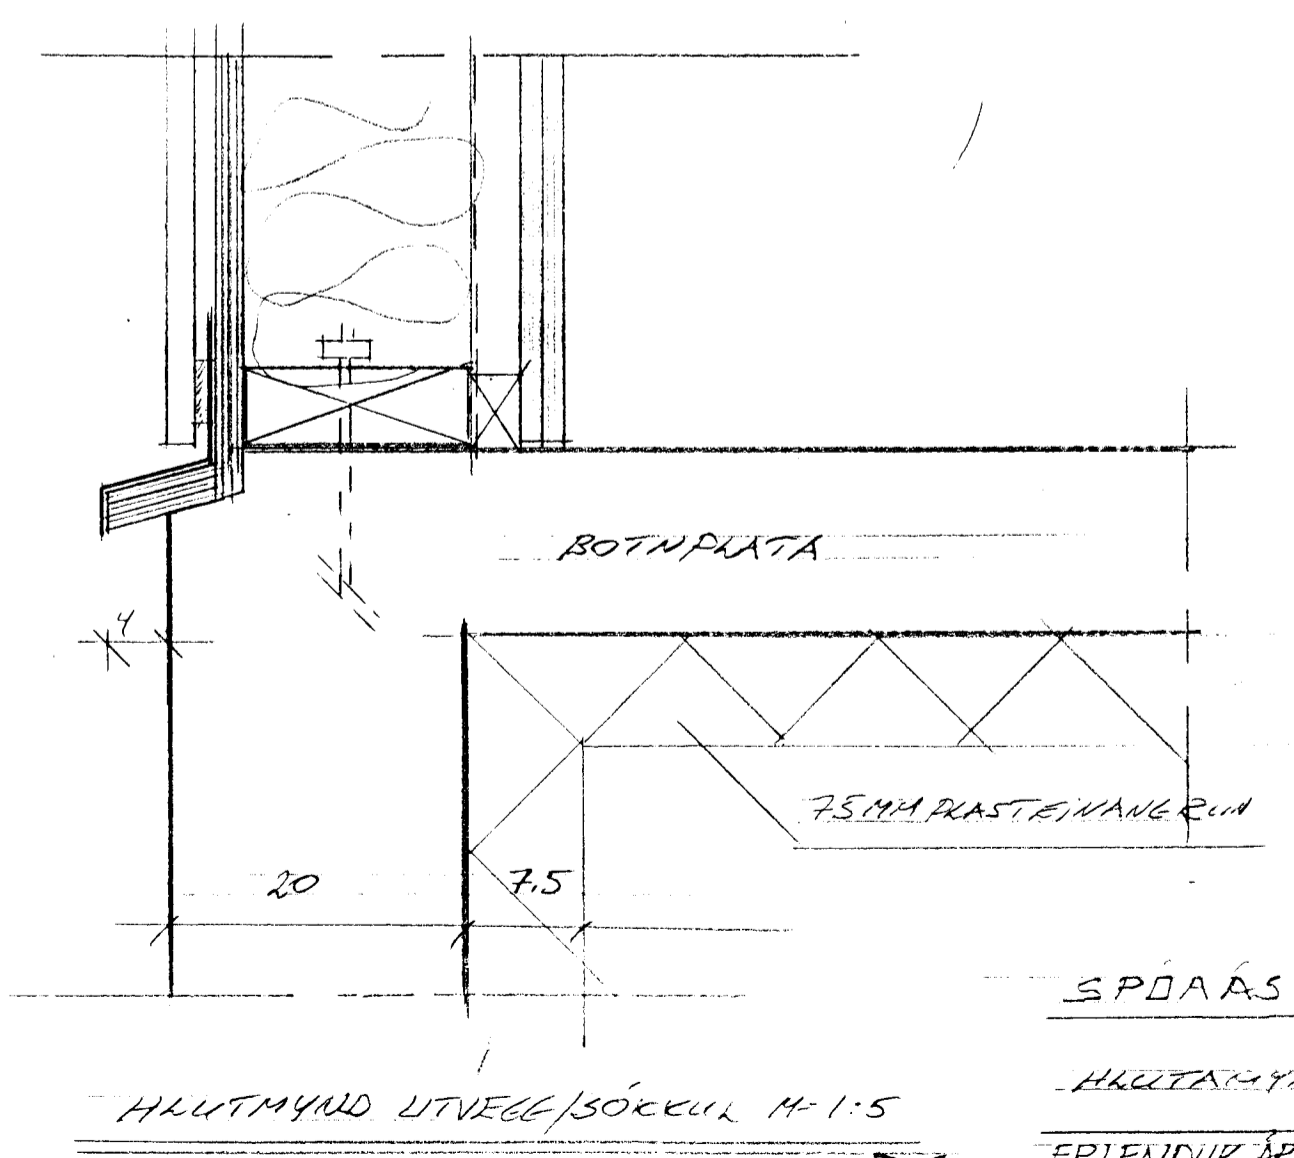
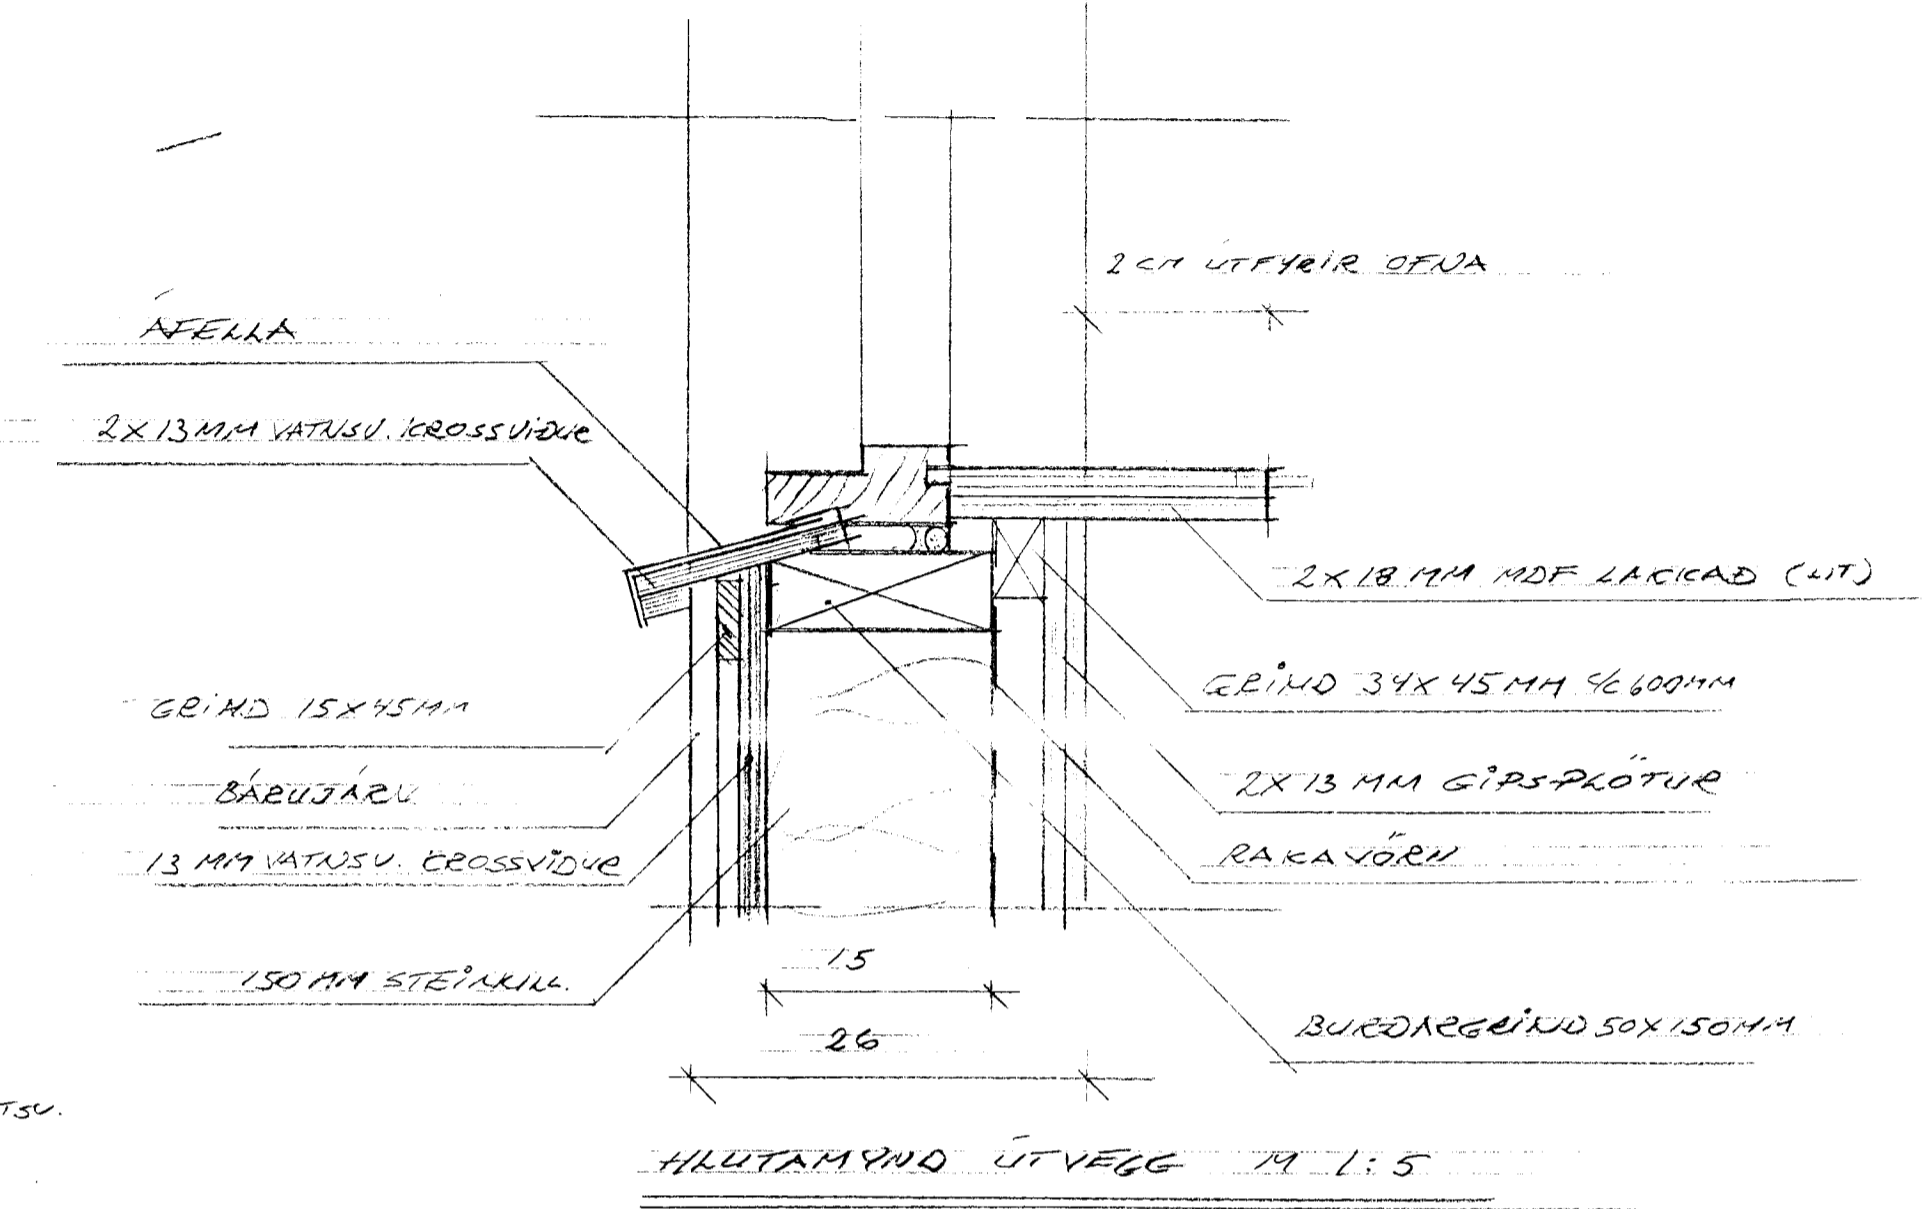


SPÓAÁ S I HAFNARFIRÐI

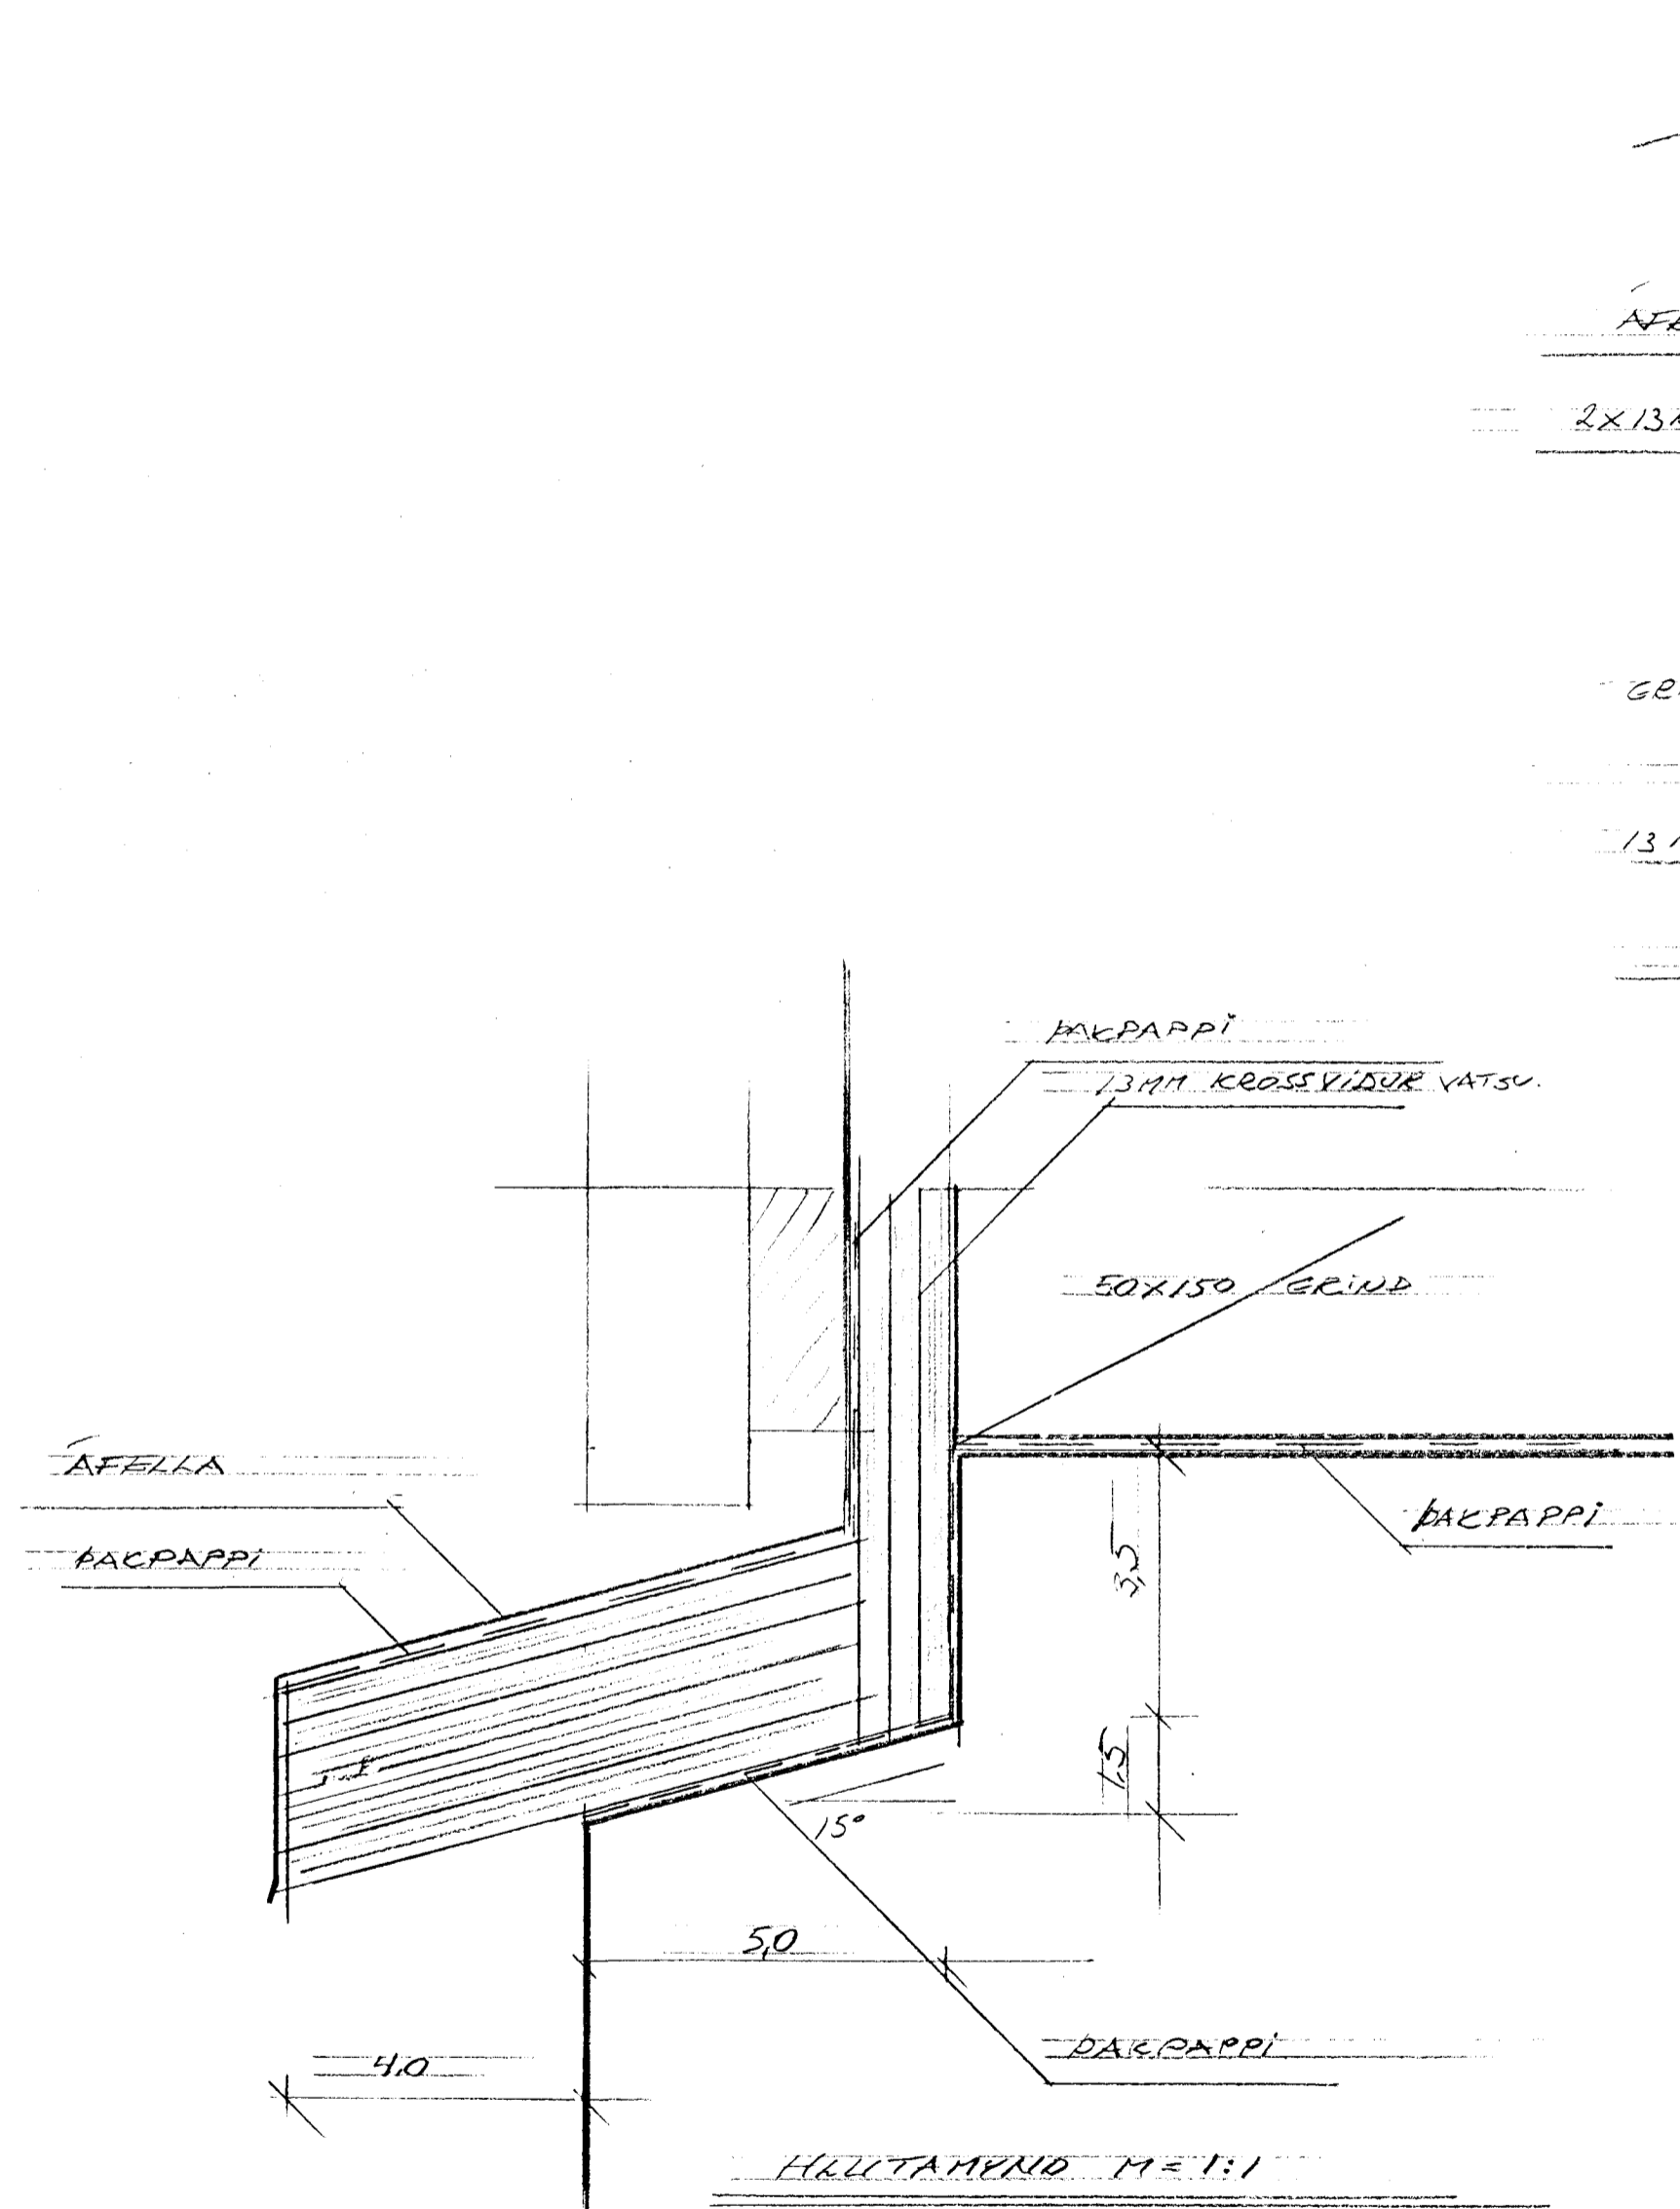

Byggingafultrúi Hafnarfjarðar
Afgreitt þann
03 MAJ 2000
Sigurbjartur Halldórsson

SPÓAÁ S I HAFNARFIRÐI 503
MÁL 1:5, 1:1
DAGS. 18.02.00
ERLENDUR ÁRNI HJALMARSSON BFI
KLEBERGI 6 HAF 5 555 2860 107120355 5239