



SPÓDÁS I HAFNARFIRÐI

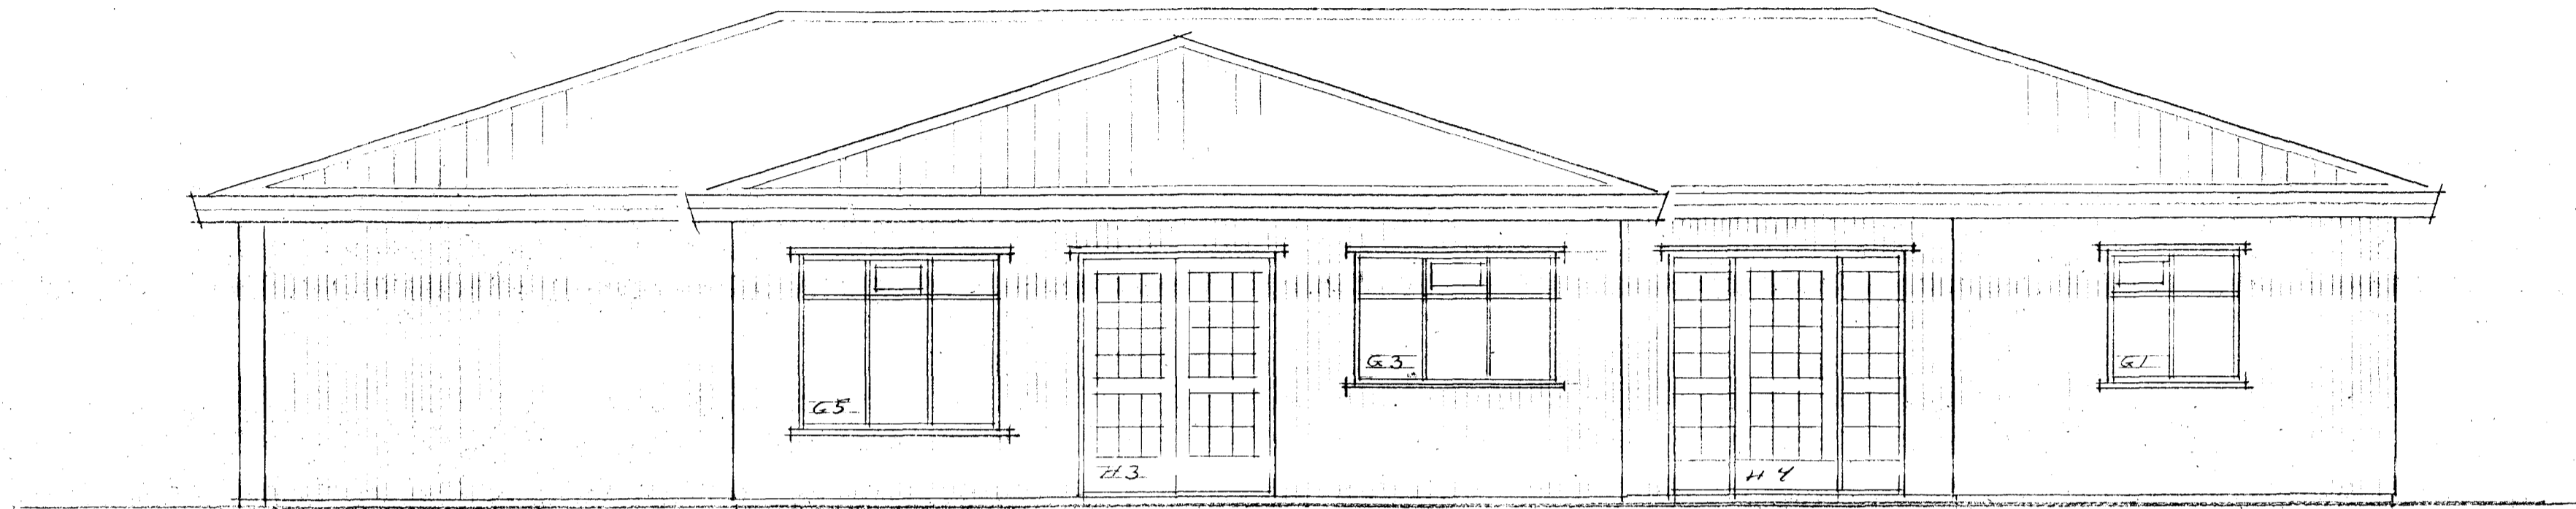

LITLIT SUD-VESTUR M=1:50

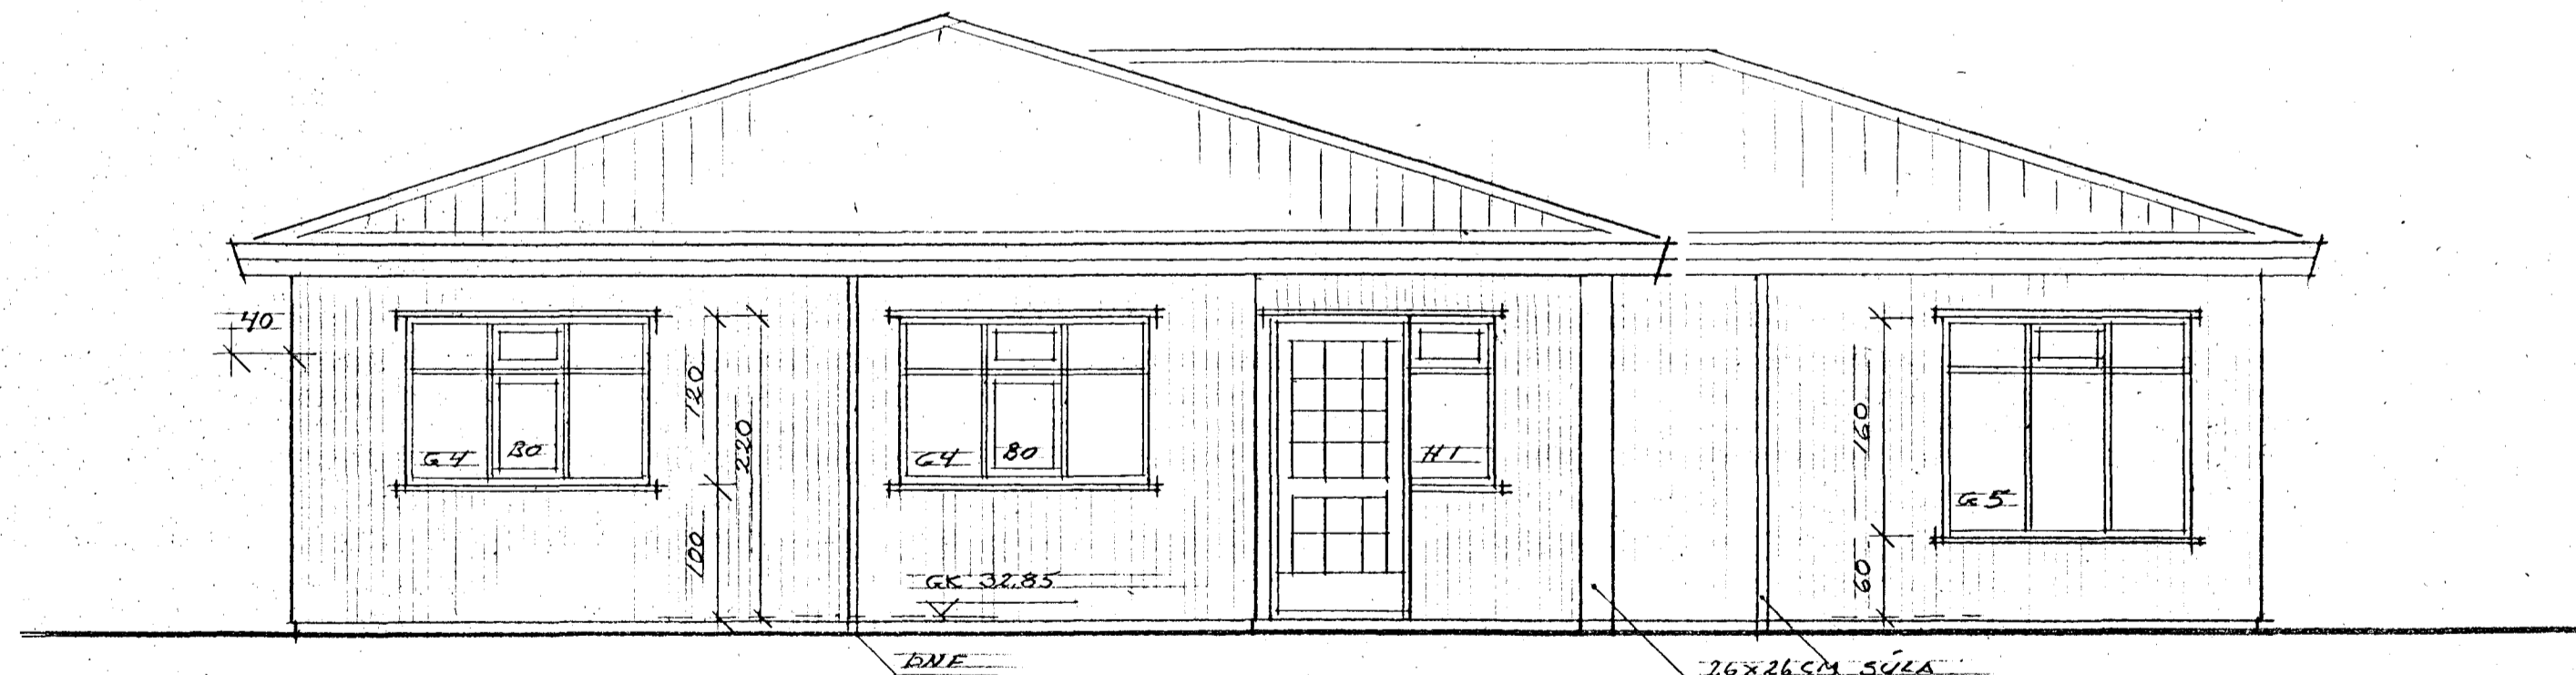

LITLIT NORD-VESTUR M=1:50

Byggingaútlitri Hafnarfjarðar
Afgreitt þann
03 MARS 2009
Sigurbjartur Halldórsson

SPÓDÁS I HAFNARFIRÐI 203
SÉRTEKENT LITLIT MÁL 1:50
DAGS 18.02.09
ERLENDUR ÁRVI HJÁLMARSSON BFI
KLÉBERGI 6 HAF S 555 3860 ICY 100355 5239

Handwritten signature