


SPÓAAS I HAFNARF

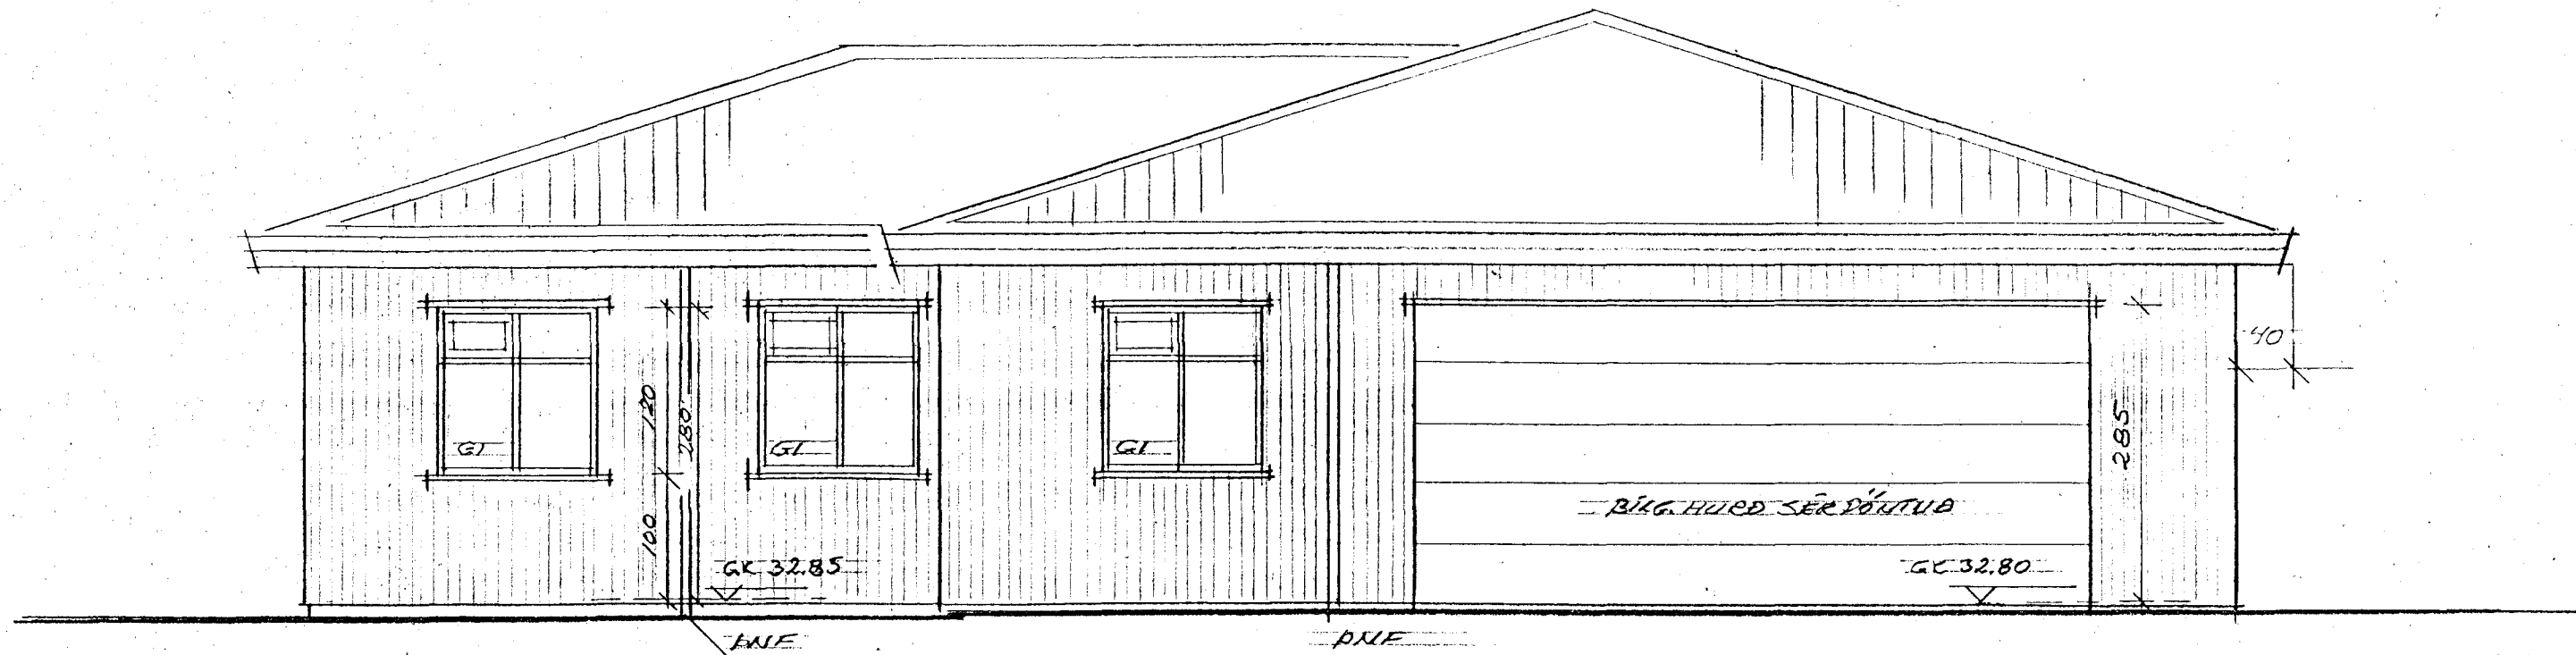

LITLIT NORD-AUSTUR M=1:50



LITLIT SUD-AUSTUR M=1:50

Byggingaútrúð Hafnarjarðar
Afgreitt þann
03 MARS 2000
Sigurbjartur Halldórsson

SPÓAAS I HAFNARFIRÐI 204
SERTEIKN I LITLIT MAL 1:50
DAGS 1802.00
ERLENDUR ABUT HJALMARSSON DF1
KLEBERGI 6 HAF S-555 3860 KT 100355 5239