


SPJÁAS I HAFNARFIRÐI

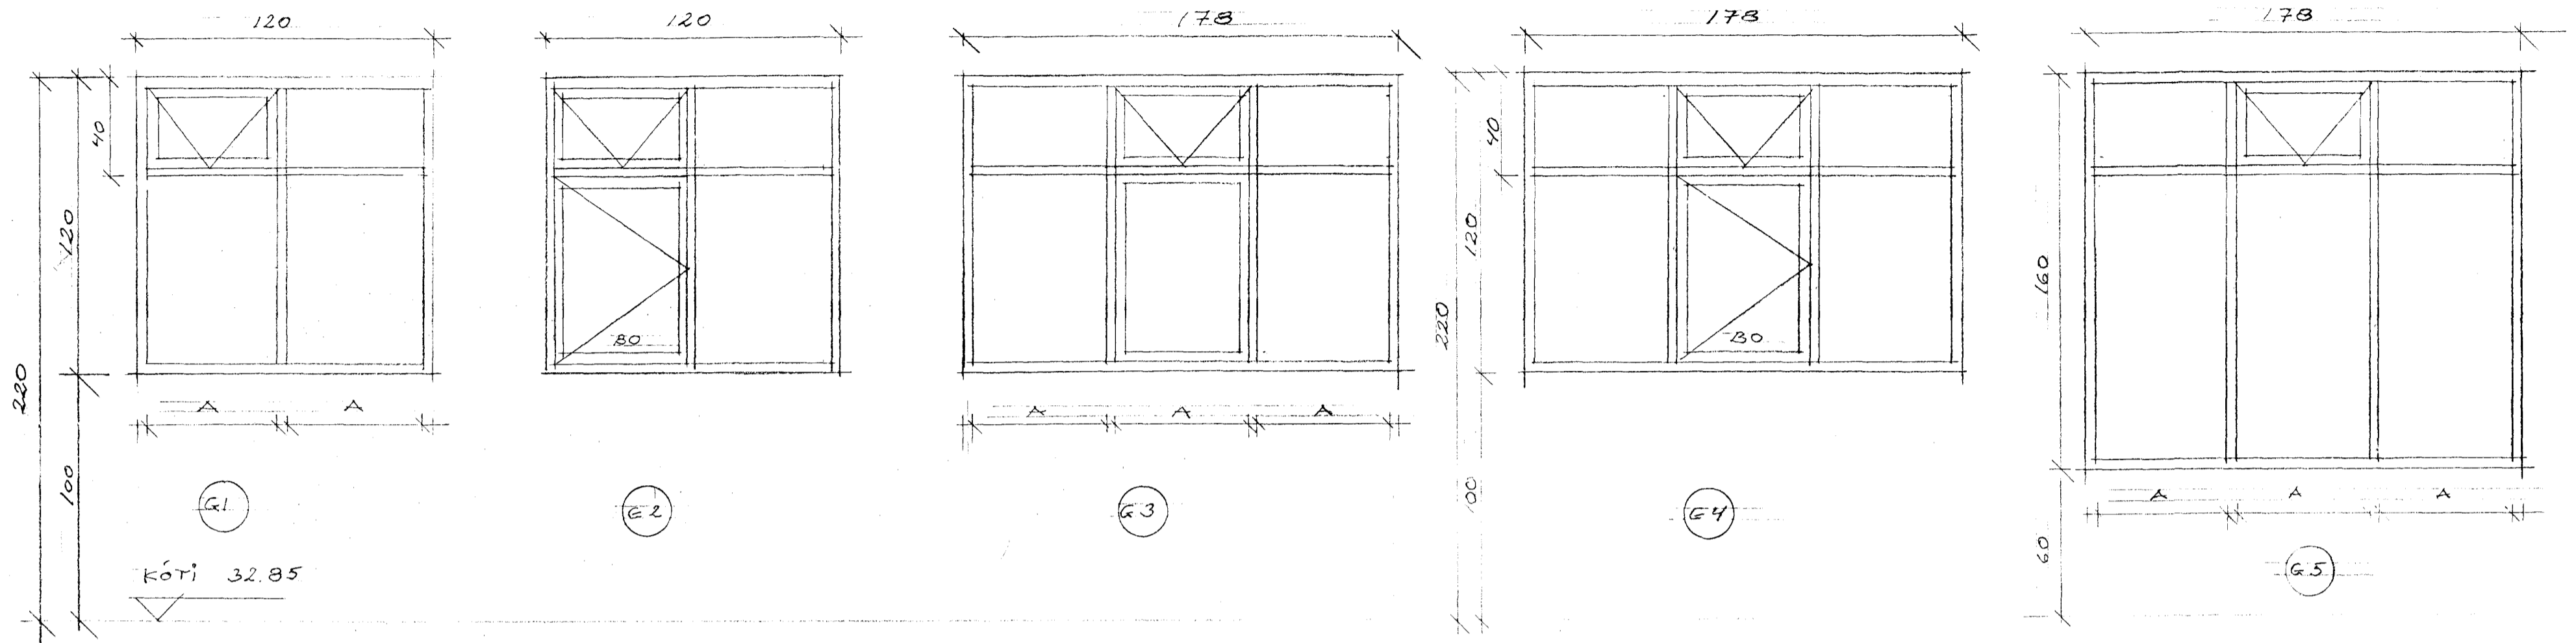


3 STK.

3 STK.

1 STK.

2 STK.

2 STK.

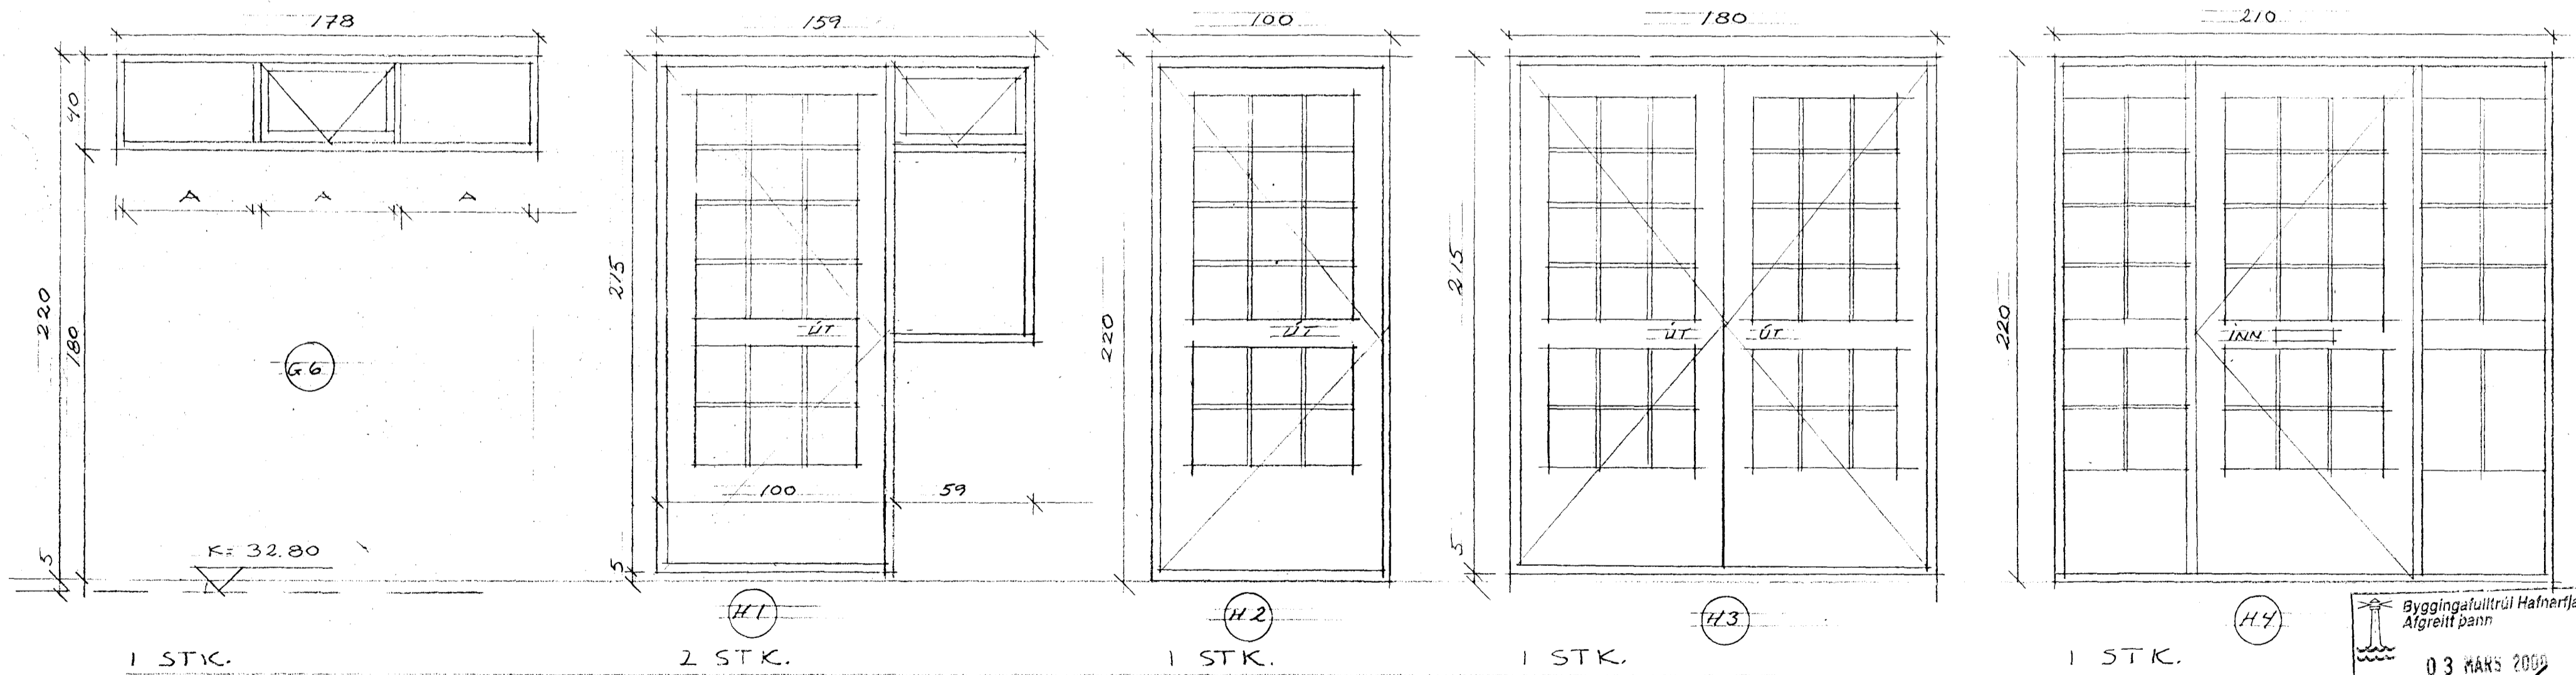

1 STK.

2 STK.

1 STK.

1 STK.

1 STK.

Byggingaútlitir Hafnarjarðar
Afgreitt þann
03 MAKS 2009
Sigurbjartur Halldórsson

ALLT GLER OG GLLIGGAEFNI SKAL VEPA AF ÚIDURKENDRI OG VOTTADRI FRAML.
GLUGGAR (VARMAR, GLER VEGID MEDALTAL, K-GLER) ANK 2.0 W/M²K

BR. 18.02.00 RAHMAR TERNIR ÚT

SPJÁAS I HAF
GLUGGAR I HURÐIR

501
MÁL 1:20
DAGS. 12.02.00

ERLENDUR ARNI HVALMARSSON BFI
KLEBERGI 6 HAF S-5553860 KT 100355-5239