


SPÓGAAS I HAFNARF

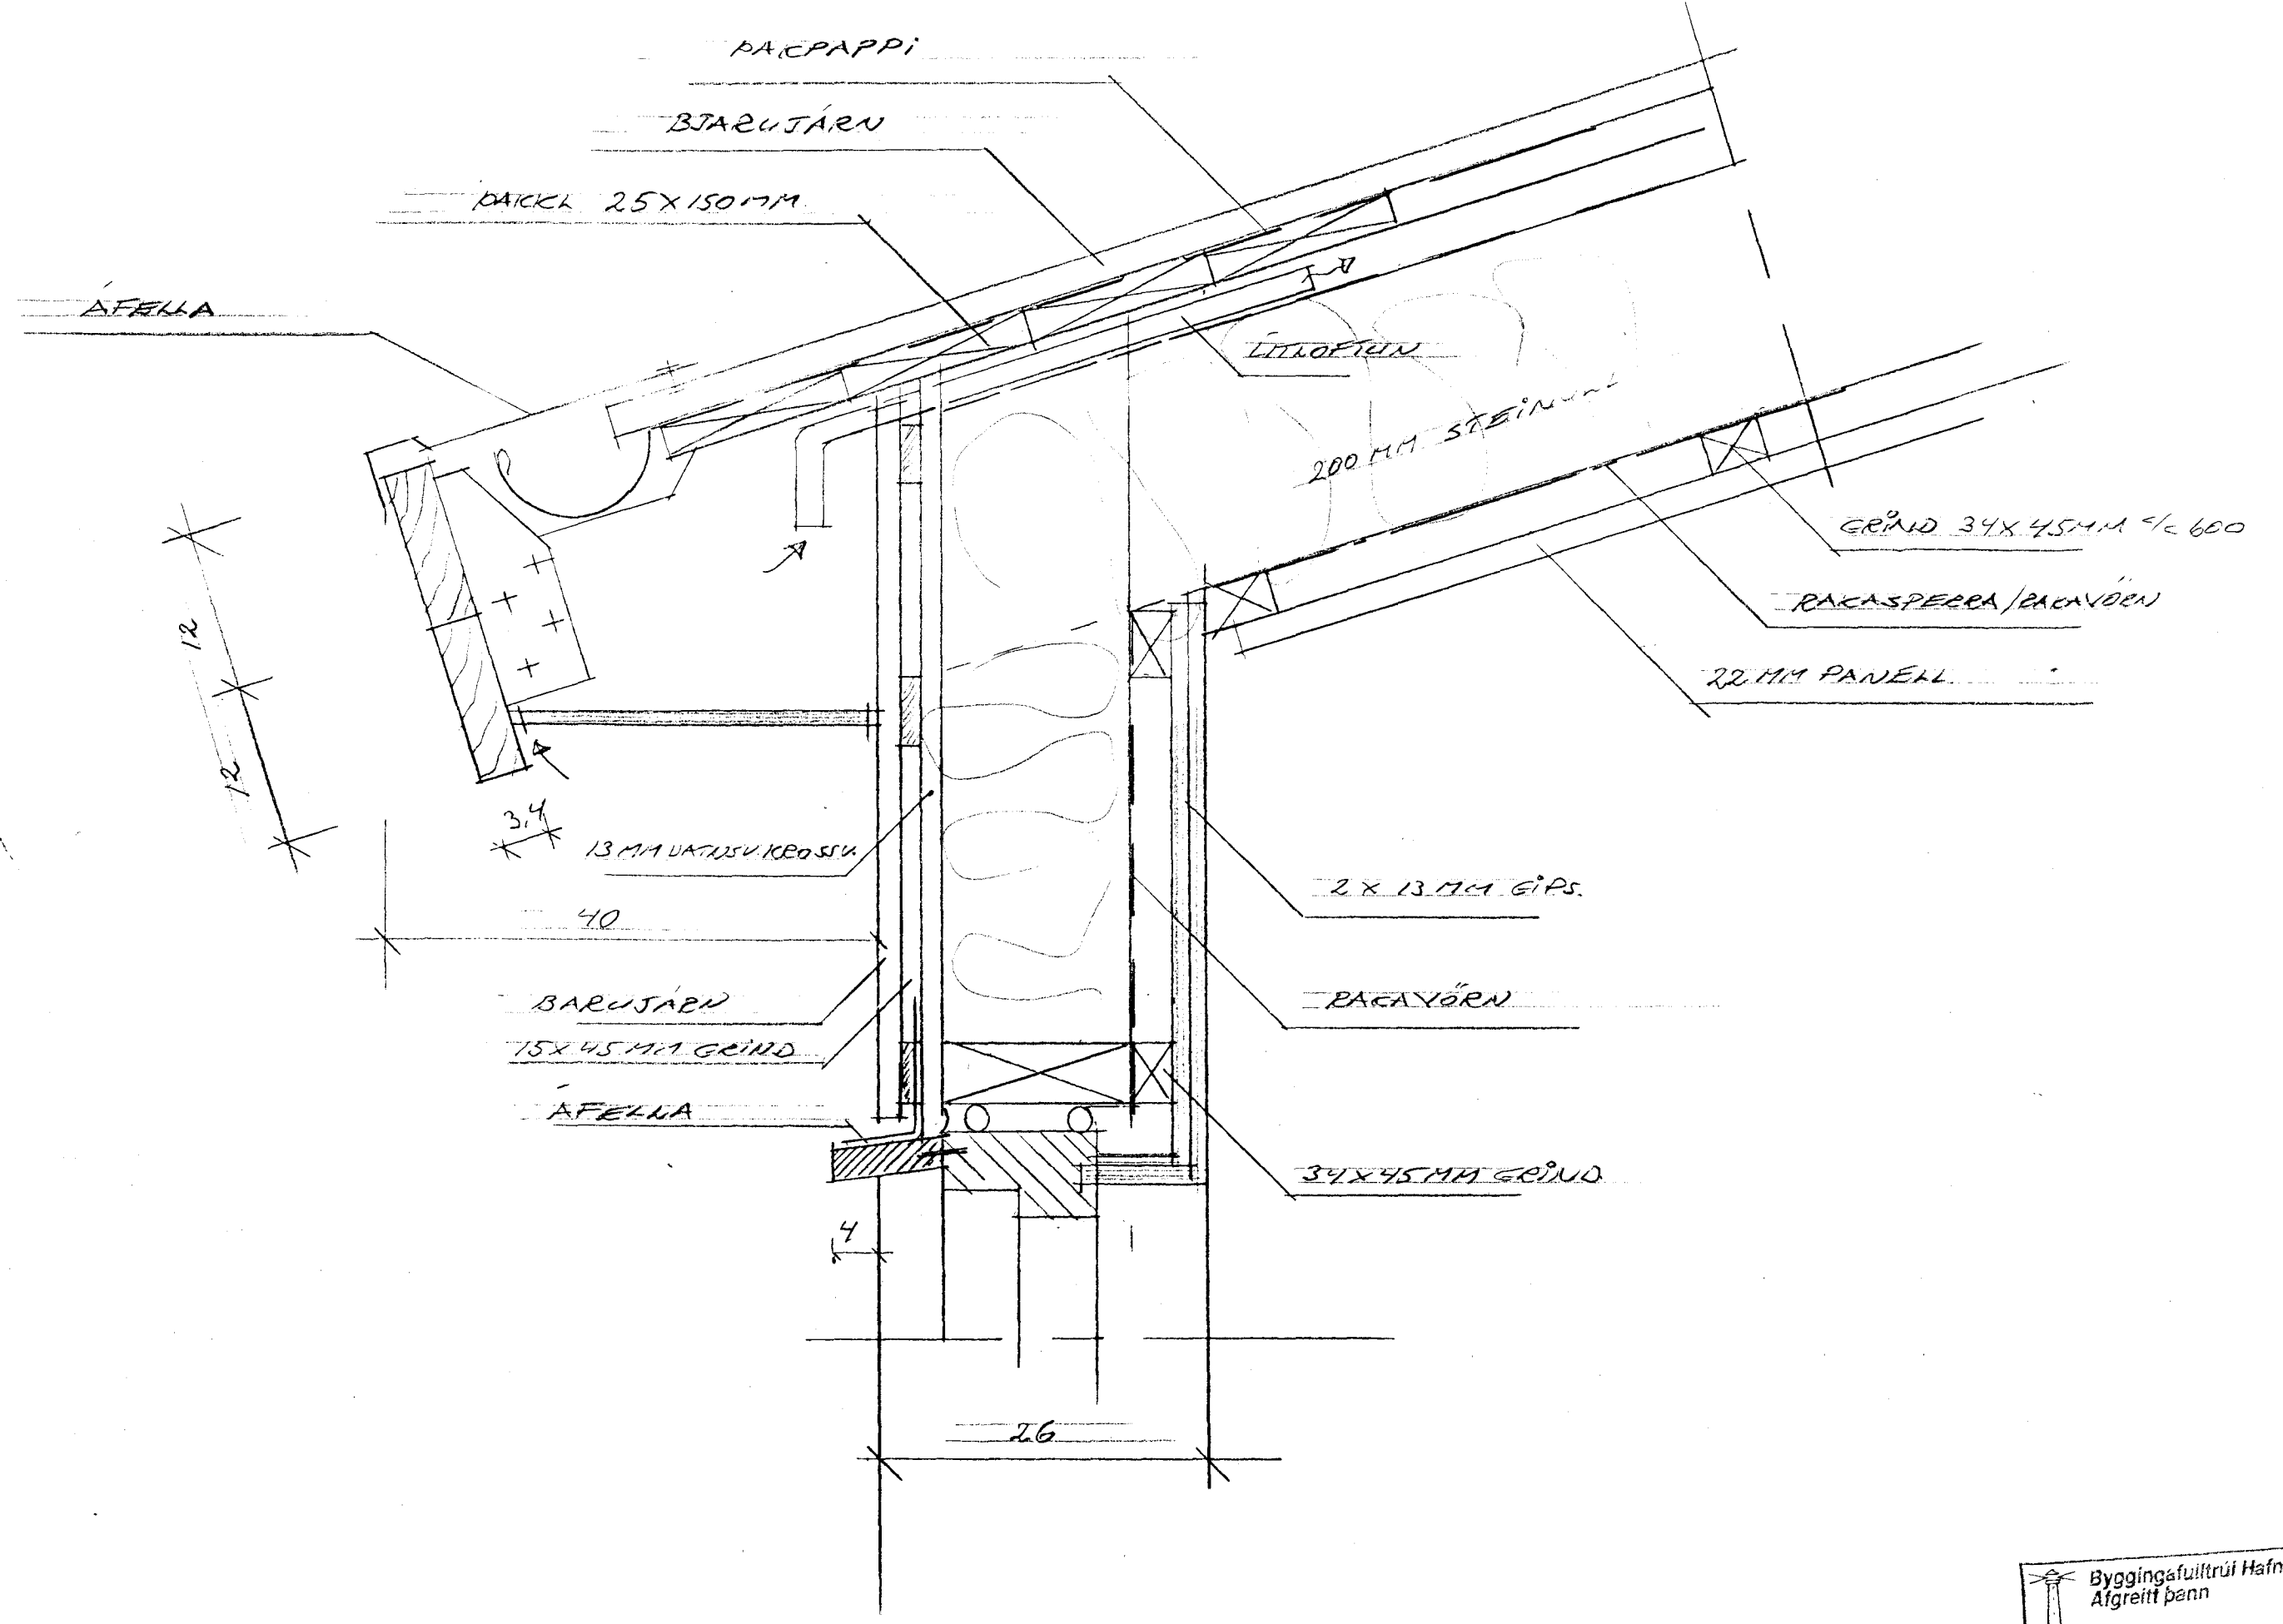

Byggingaútlitni Hafnarjarðar  
 Afgreitt þenn  
 03 MARS 2008  
 Sigurbjartur Halldórsson

SPÓGAAS I HAFNARFIREI SD2  
 SERIUPDR I SNIÐ I UTV. PAK MÁL 1:5  
 DAGS 20.02.00  
 ERLENDUR ÁRM. HJÁL MARSSON BFI  
 KLÉBERGI 6 HAF. S. 555 3860 KT. 100355 5239