




Nr. 1 1 stk.

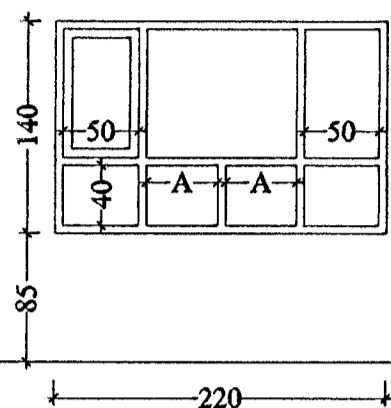


Nr. 2 1 stk.

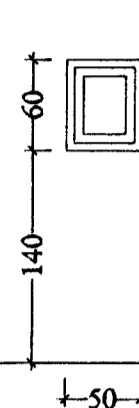


Nr. 3 1 stk.

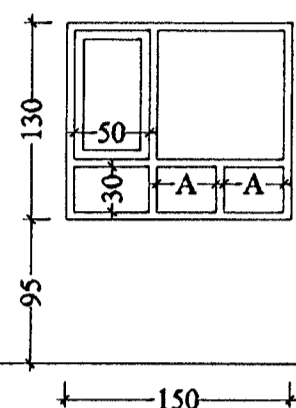


Nr. 4 1 stk.

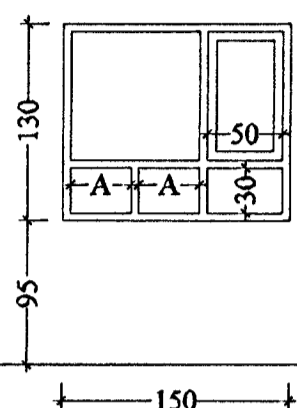


Nr. 5 1 stk.

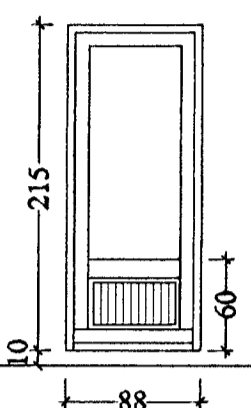


Nr. 6 1 stk.

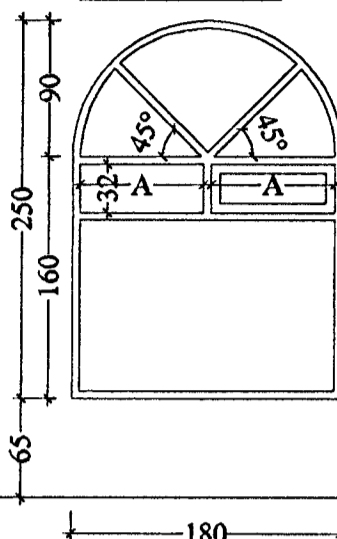


Nr. 7 1 stk.

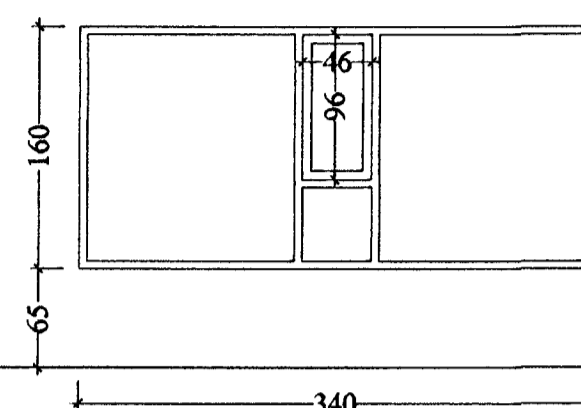


Nr. 8 1 stk.

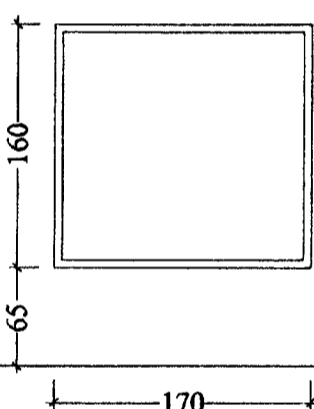


Nr. 9 1 stk.

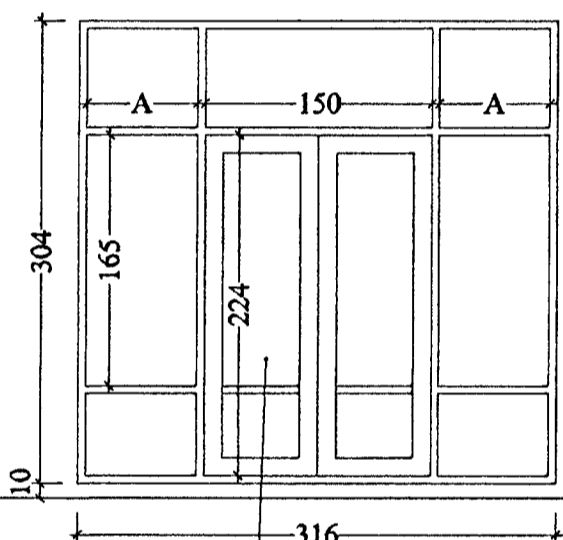


Nr. 10 1 stk.

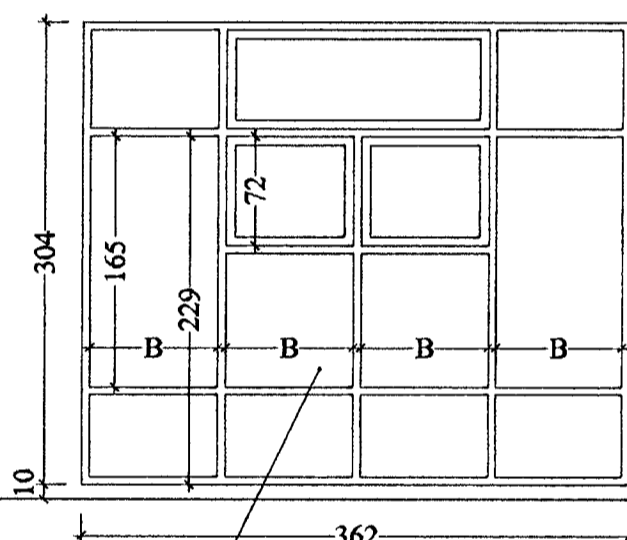


Nr. 11 1 stk.

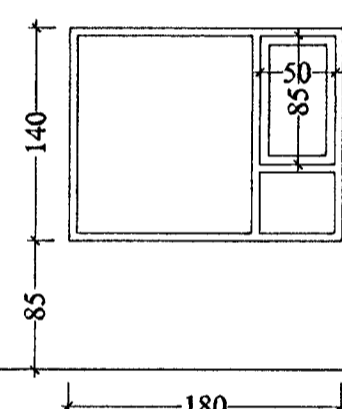

Nr. 12 2 stk.

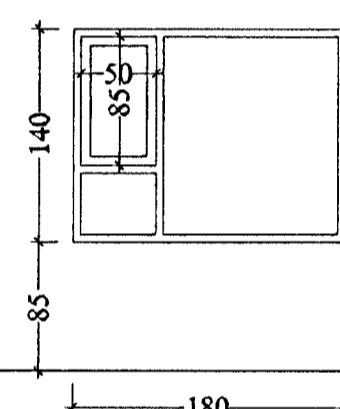

Nr. 13 4 stk.

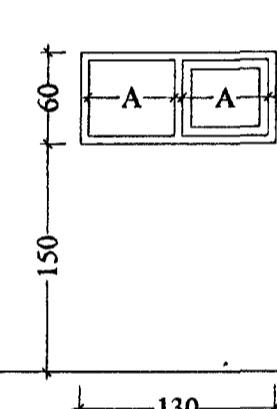


Séð framan á gluggastykki

Séð framan á gluggastykki


Framleiðendur glugga skulu tryggja að karmurinn standist fullnægjandi kröfur um vindálag

Nr. 9 og 10

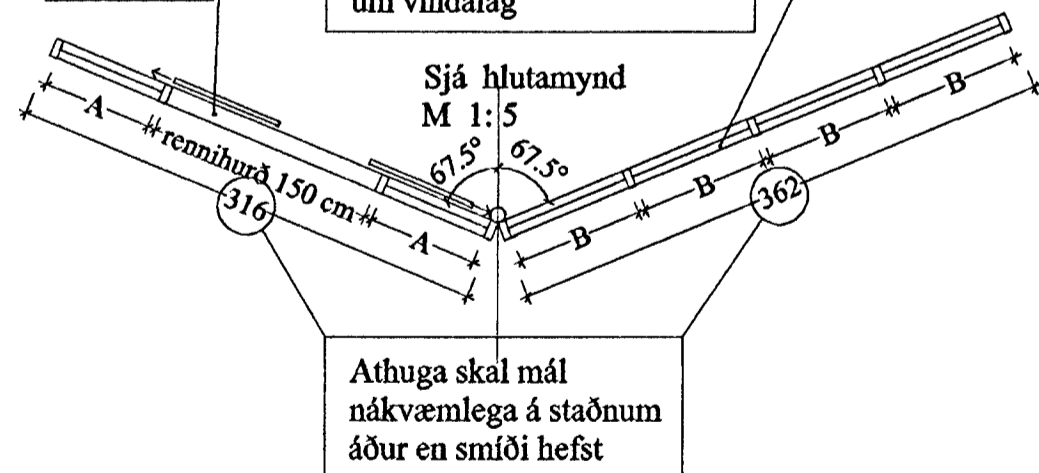

Sjá hlutamynd M 1:5

Athuga skal mál nákvæmlega á staðnum áður en smíði hefst

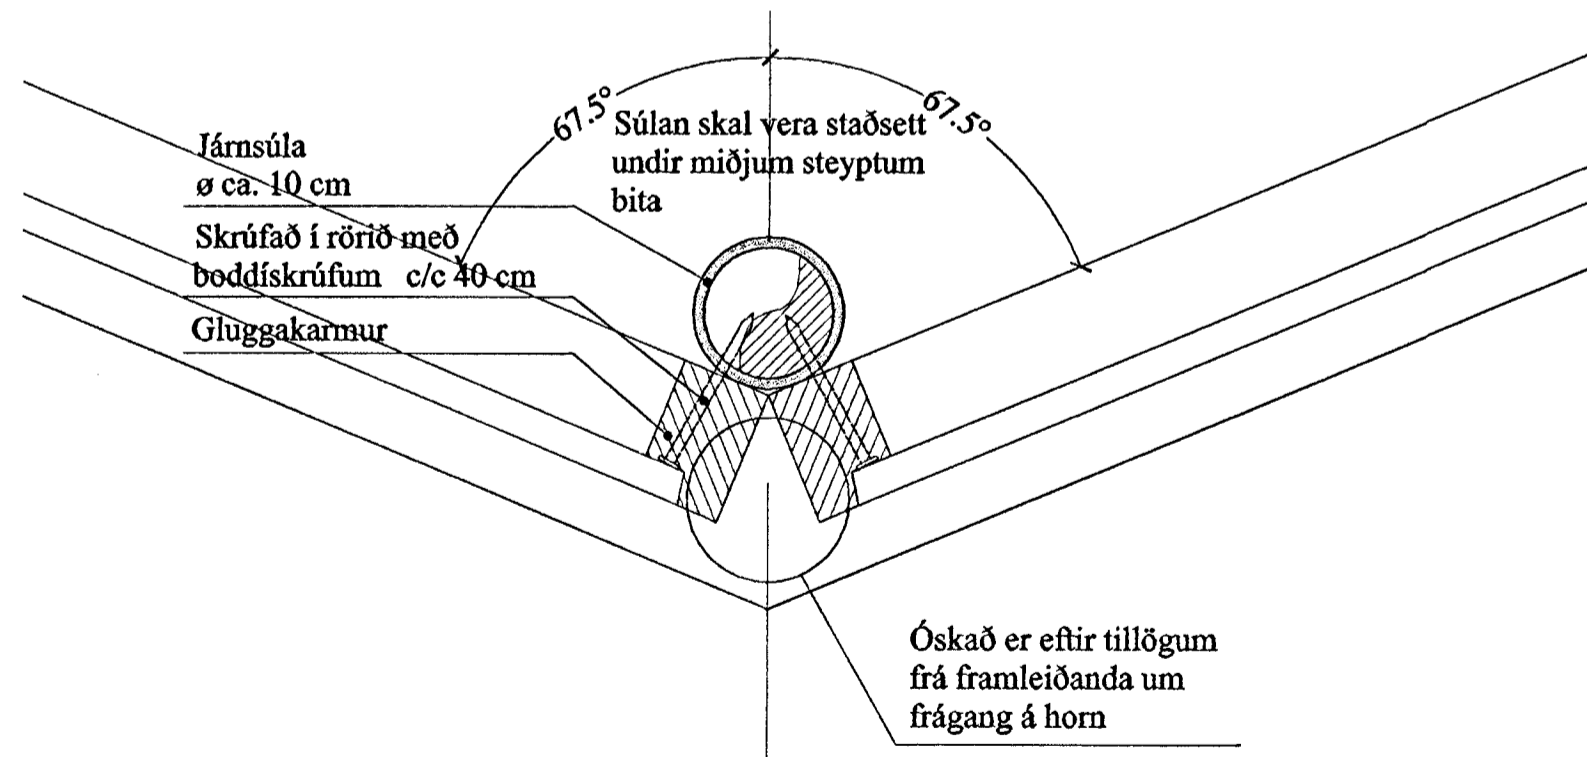

Járnsúla
ø ca. 10 cm

Skrúfað í rörið með
boddískrúfum c/c 40 cm


Gluggakarmur

Súlan skal vera staðsett
undir miðjum steypum
bita

Óskað er eftir tillögum
frá framleiðanda um
frágang á horn

GLUGGAR M 1:50

HLUTAMYND M 1:5

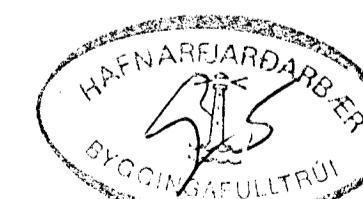

SPÓAÁS 20, HAFNARFIRÐI

GLUGGATEIKNING

VERK. NR. 213

DAGS. 14.09.99

MÁL. 1:50, 1:5

TEIKN. NR. 204

BREYTT.

JÓN GUÐMUNDSSON ARKITEKT

310661/3269

VINNUSTOFA. SKÚLAGÓTU 83 REYKJAVÍK.

SÍMI 552 5055