



ÞAKKANTUR M 1:5

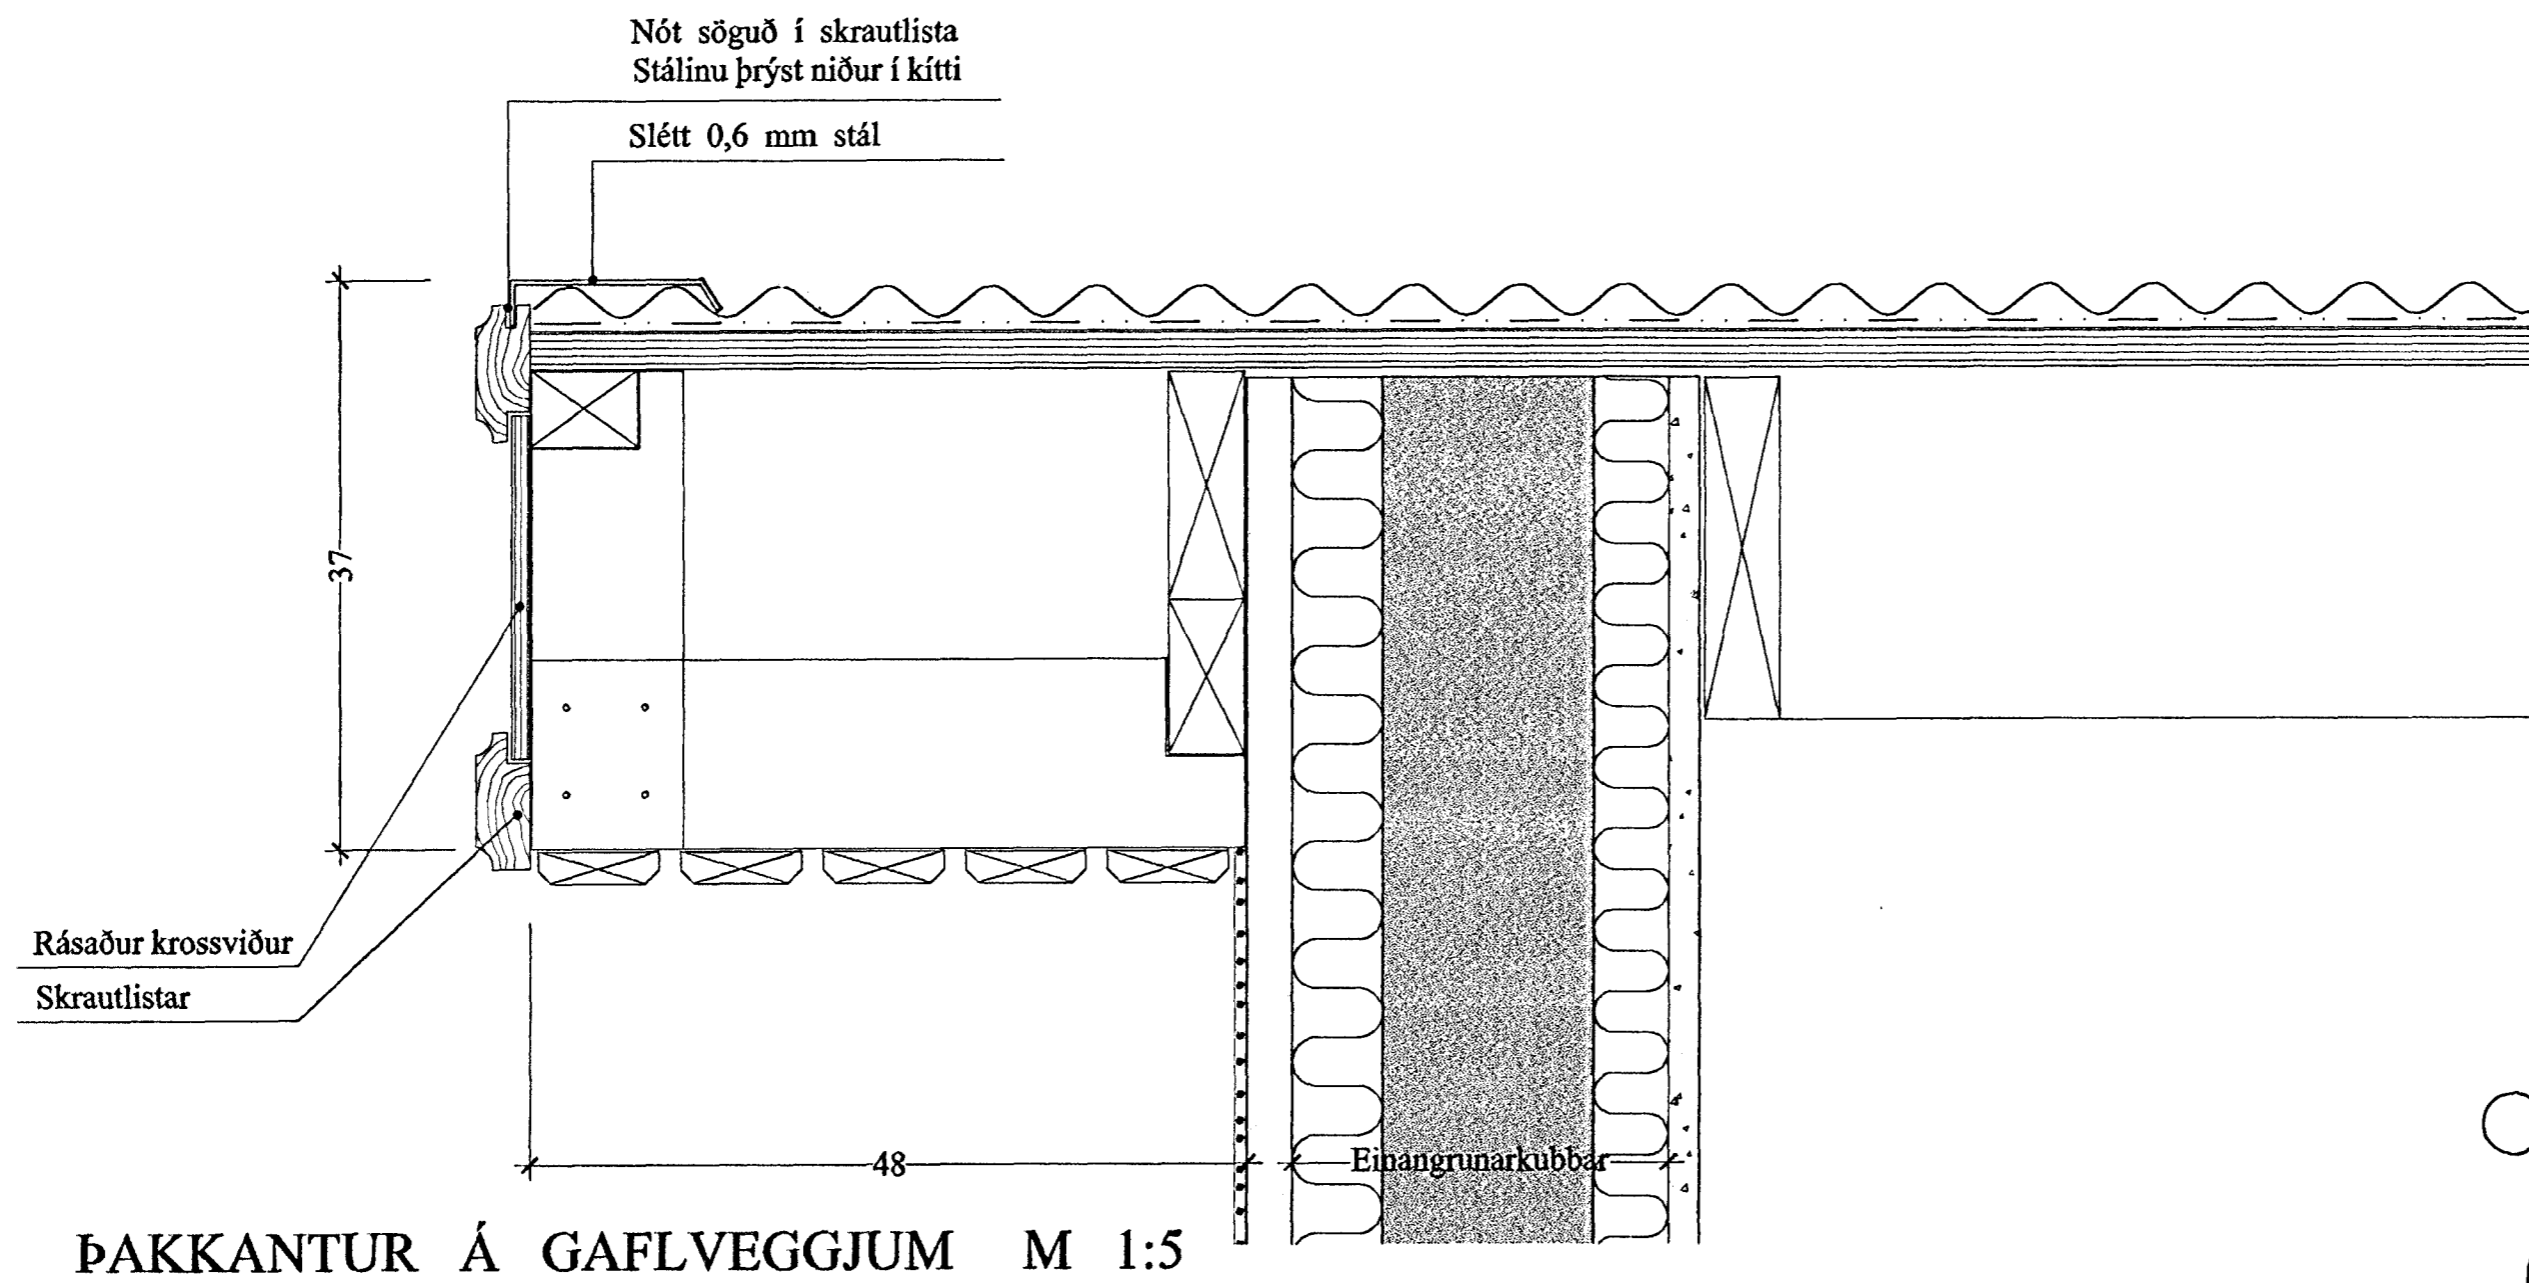

ÞAKKANTUR Á GAFLVEGGJUM M 1:5

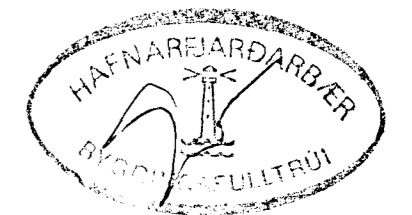

SPÓAÁS 20, HAFNARFIRÐI ÞAKKANTUR

VERK. NR. 213 DAGS. 14.09.99 MÁL. 1:5
TEIKN. NR. 205 BREYTT.

JÓN GUÐMUNDSSON ARKITEKT *Jón Guðmundsson*
VINNUSTOFA. SKÚLAGÖTU 63 REYKJAVÍK. SÍMI 552 5053