



Mkv. 1:100

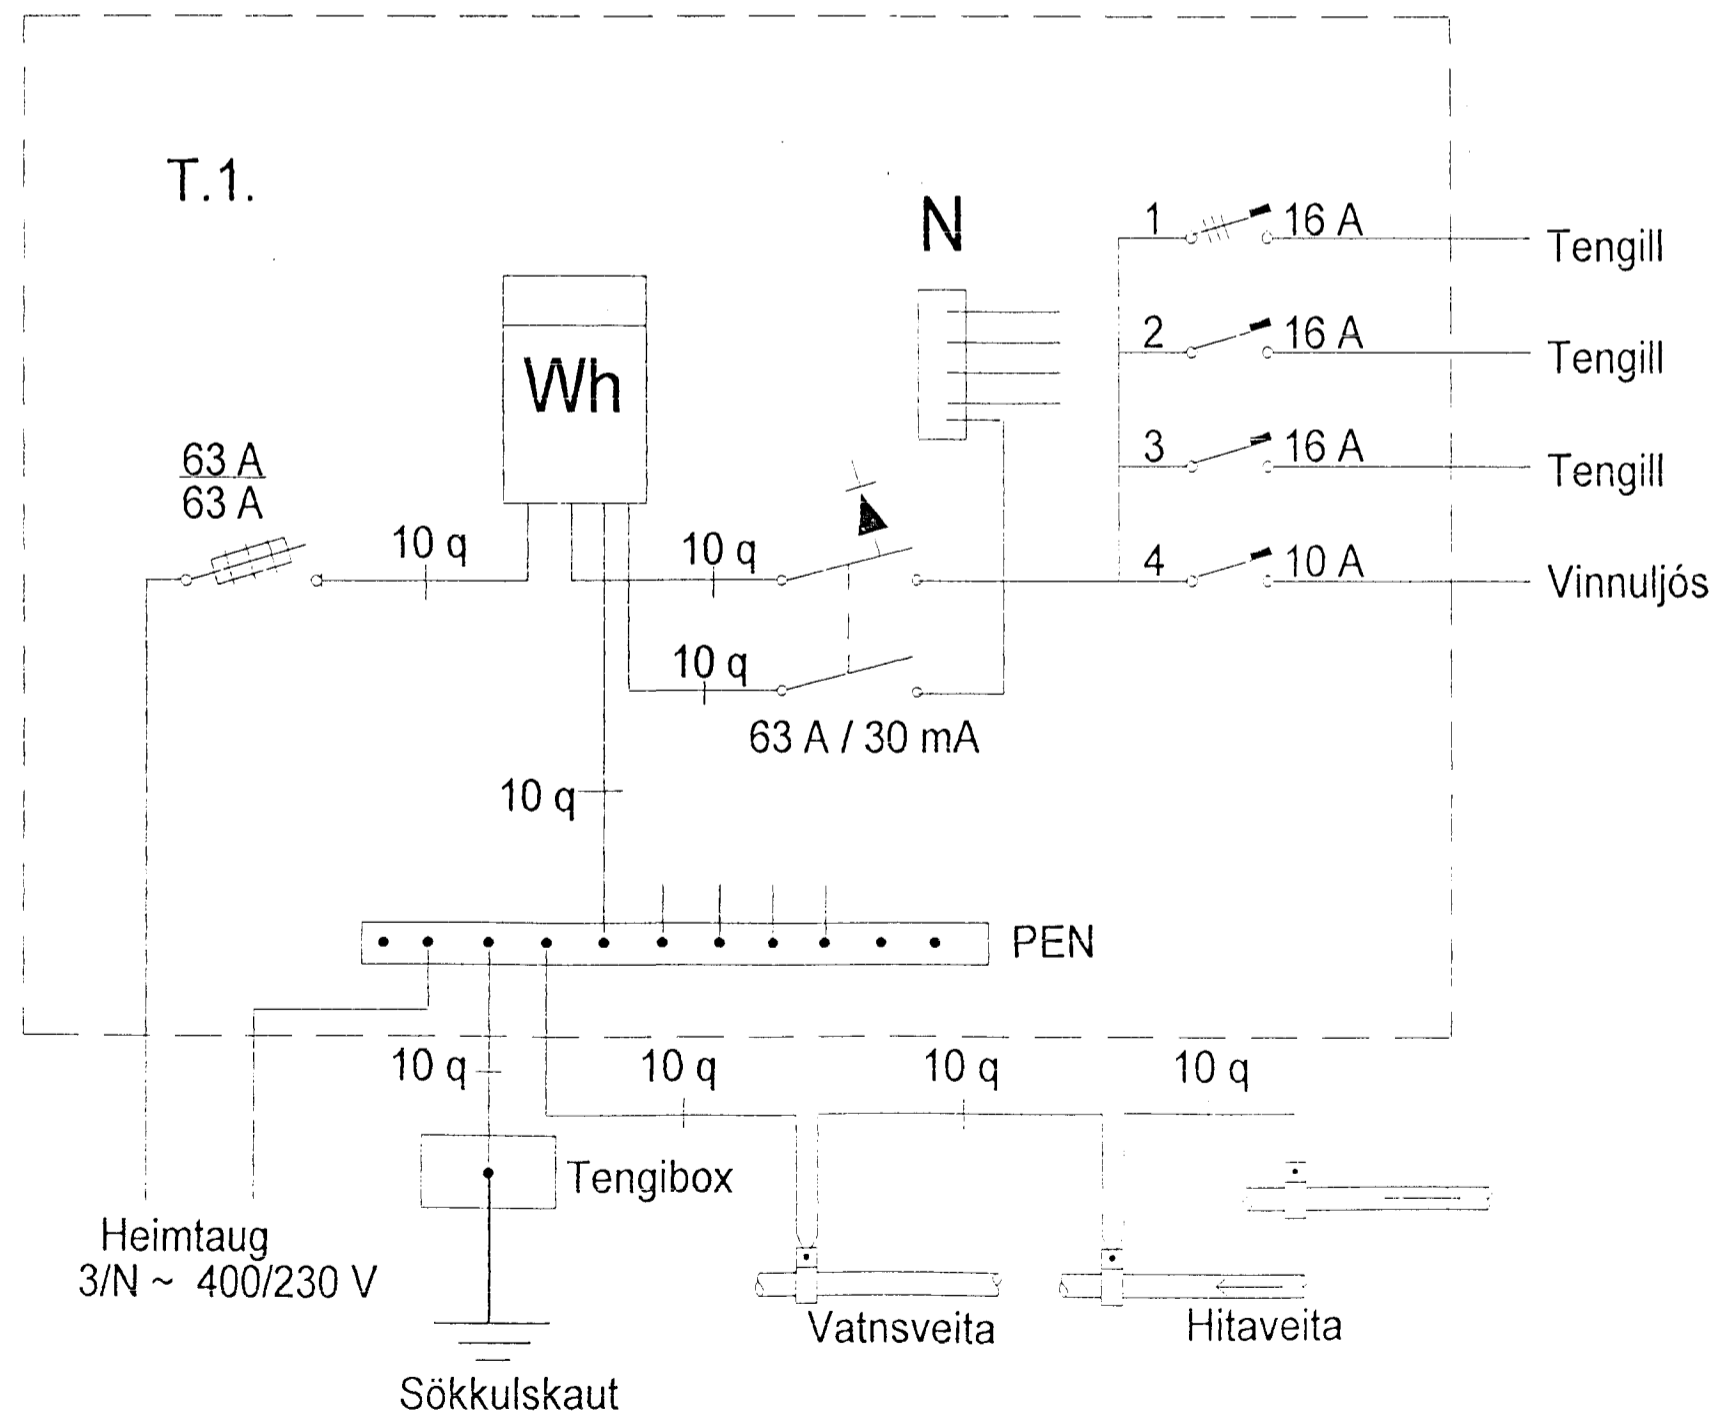

HÚSVEITA TENGIST Á FASA S.

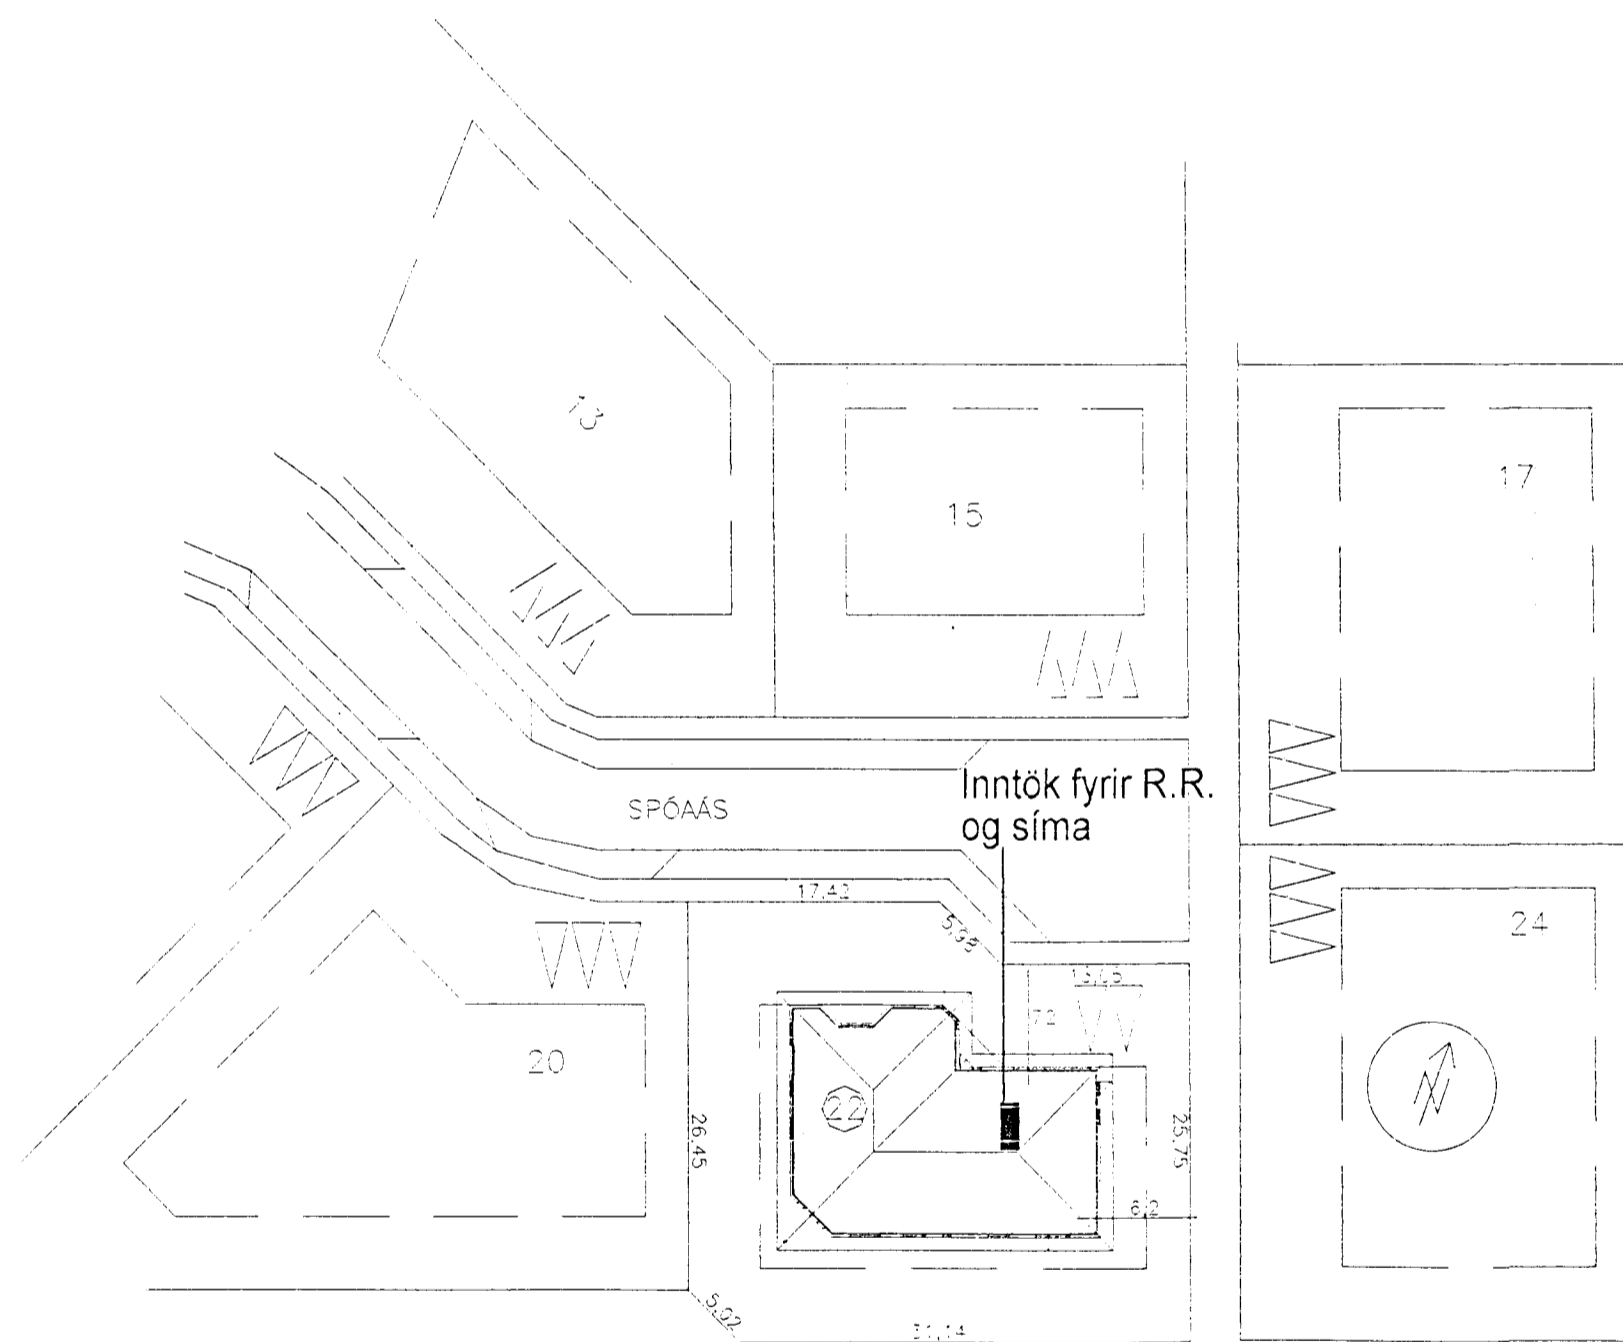

Mkv. 1:500

18. 12. 1999	Spóaás 22 Reykjavík
Mkv.	Íbúðarhúsnæði
Tafla, snið og afstöðumynd	
Jón Óskar Gíslason k.t. 060765-5379	
blað 2 af 3	S. 0045-26186470 <i>Jón Ó. Gíslason</i>