

BREYTING A  
DAGS:

MÆLSTOKUR

BREYTING B  
DAGS:

MÆLSTOKUR

BREYTING C  
DAGS:

MÆLSTOKUR

BREYTING D  
DAGS:

MÆLSTOKUR

TEKNAÐ  
GÓA

YFRF.  
PÁP

TÖLVUHEITI  
969-004 . DWG

VERKEIÐ  
SPÓAÁS 2, HAFNARFIRÐI

VERKALUTI  
SÍMA OG LOFTNETSLAGNIR


HANND  
GÓA

GRENSÁVEGUR 3 • 108 REYKJAVÍK  
520 9900 • FAX: 520 9901

TEKING NR.  
81-969-1-005

DAGS  
MAR 00

BREYTT.

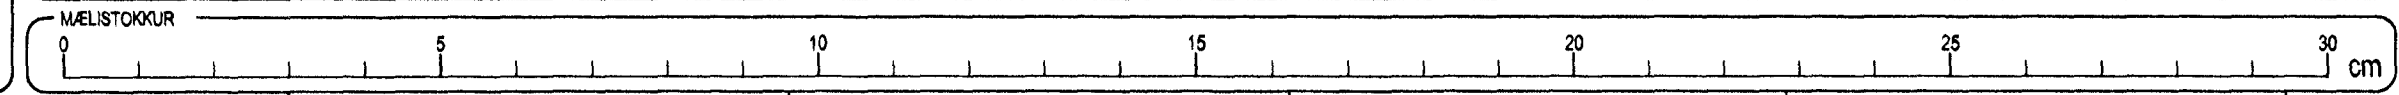

MÆLSTOKUR 1:50

TEKNAÐ GÓA

YFRF. PÁP

TÖLVUHEITI 969-004 . DWG

VERKEIÐ SPÓAÁS 2, HAFNARFIRÐI

VERKALUTI SÍMA OG LOFTNETSLAGNIR

HANND GÓA


GRENSÁVEGUR 3 • 108 REYKJAVÍK

520 9900 • FAX: 520 9901

TEKING NR. 81-969-1-005

DAGS MAR 00

BREYTT.

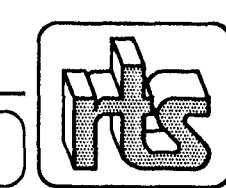

RAFTÆKNISTOFAN

TEKING NR. 81-969-1-005

DAGS MAR 00

BREYTT.