


SNID A-A MKV. 1:50.

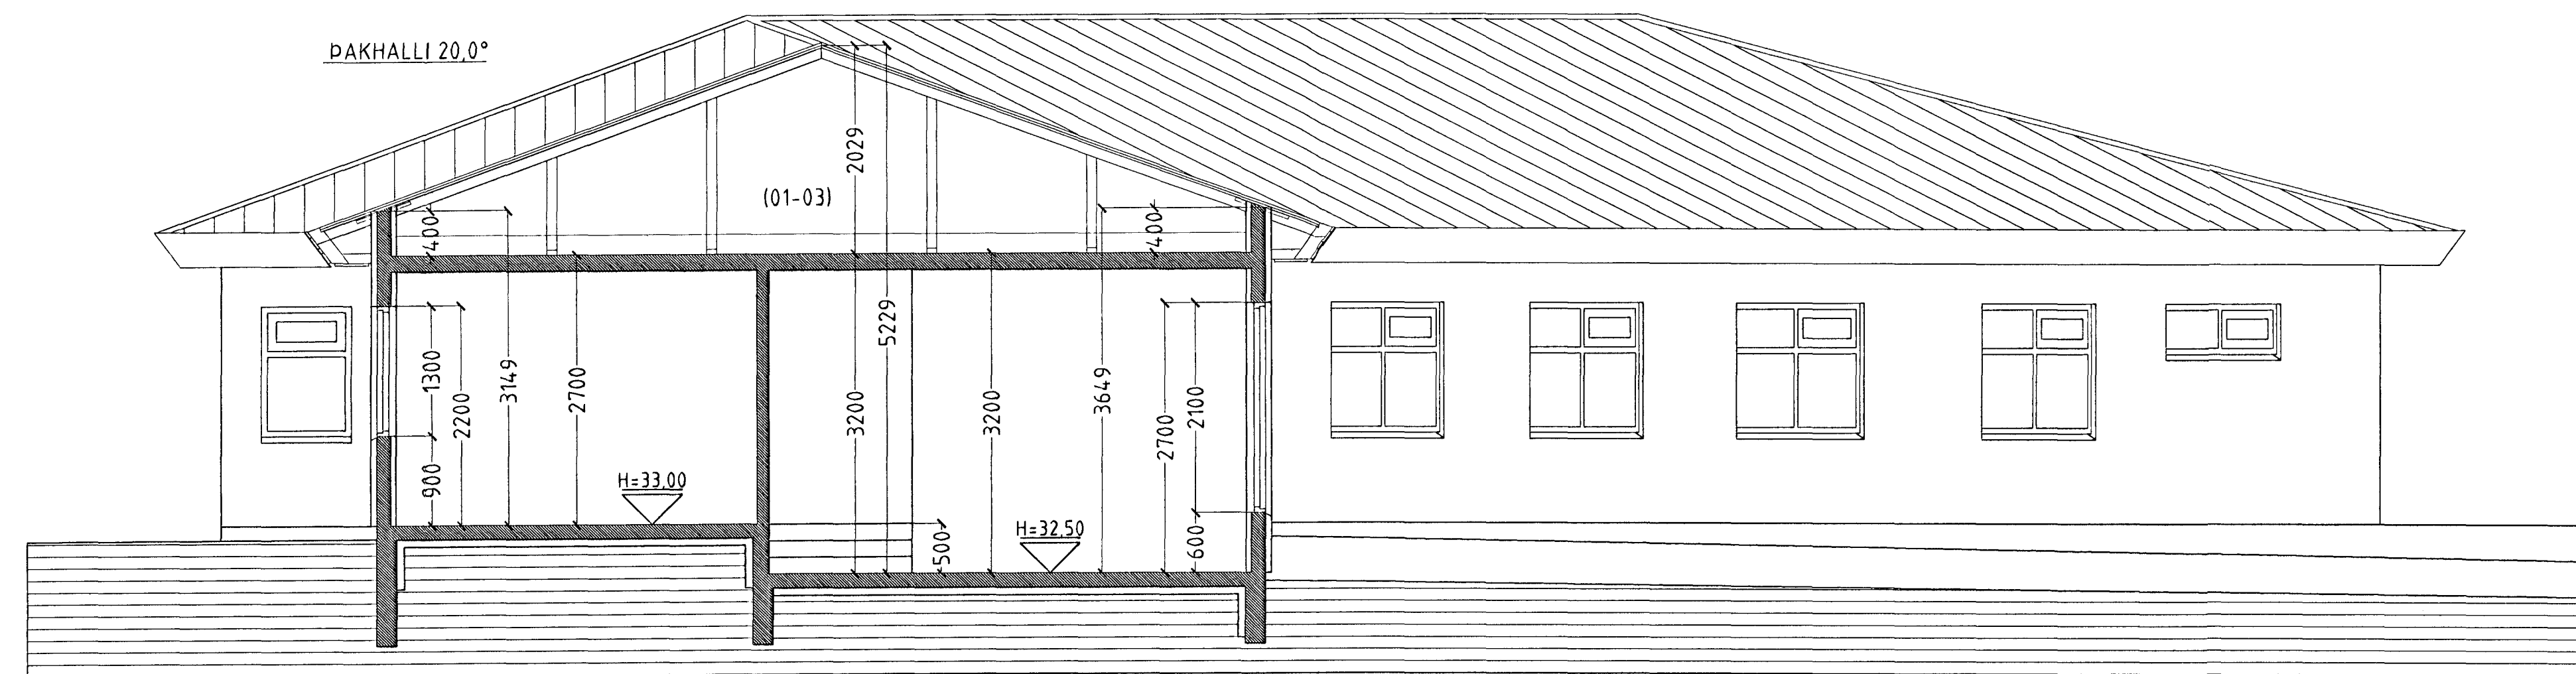

SNID B-B MKV. 1:50.

**Verkfræðipjónusta Jóhanns G Bergþórssonar. EHF.**

Kennitala: 570879-0149 Strandgata 28 220 Hafnarfjörður Sími 555-3250 Fax 555-3251 Netfang beggi@islandia.is

Tilv.	Magn.	Titill verks.				Breytt. dags.
Hannað af: JGB	Teiknað af: Bergþór J.	Yfirfarið af:	Samþykkt af - dags. JGB 18/05 01	Dags: 18/05/2001	Mælikvarði: 1/50	
SPÓAÁS 2 Séruppdráttur SNID A-A OG B-B.			Teikning Nr: 002	Skráarheiti: BERGHTOR SNID	Útgáfa: 2/4	
Athugasemdir:						