


NORÐUR

HÆÐARLEGA LAND Í LÖÐARMÖRKUM


L= 34,60

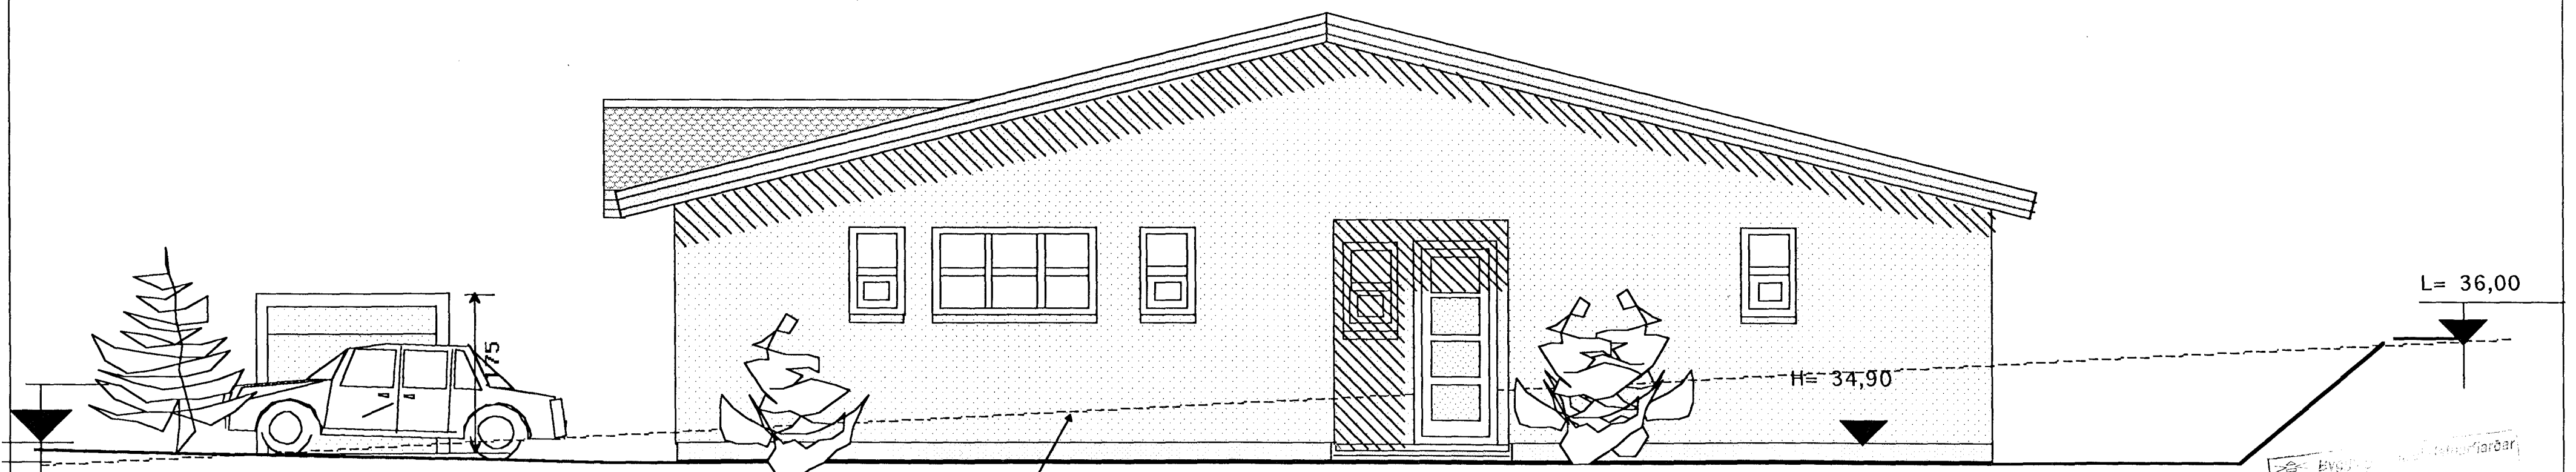

AUSTUR

HÆÐARLEGA LAND Í LÖÐARMÖRKUM

L= 36,00

 KVARDI	Verkefni SÞÓAÁS 3 HAFNARFIRÐI
	Heiti ÚTLITSMYNDIR
kvarði 1:50	verk.nr
dags. JAN. 2000"	dags br.
hönnun G.G.	teikn nr
teikn G.G.	V-6

Hringbraut 17 220 Hafnarfirði
 s. 555-2020 FAX 555-2021
 Gísli G. Gunnarsson, BFI kt. 020649-2409