



ath.
sperrutá er í sömu hæð.

tan 28 gr x 0,50 = 26,6 cm
tan 14 gr x 0,50 = 12,5 cm

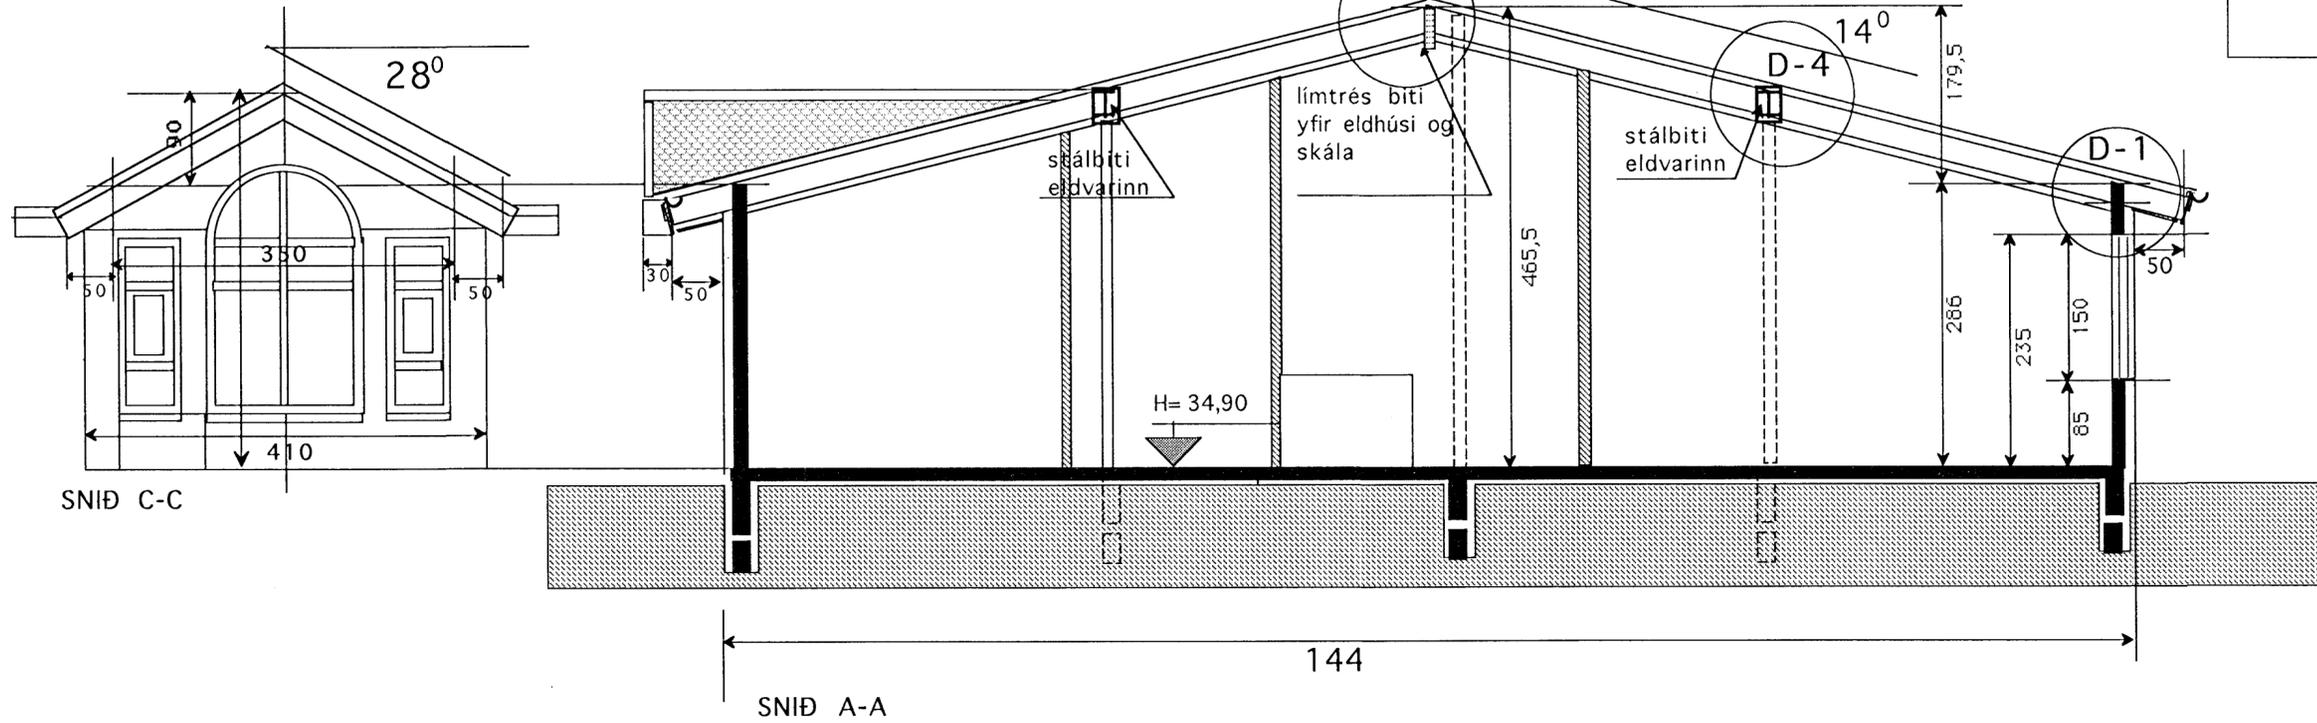


SNID C-C

SNID A-A

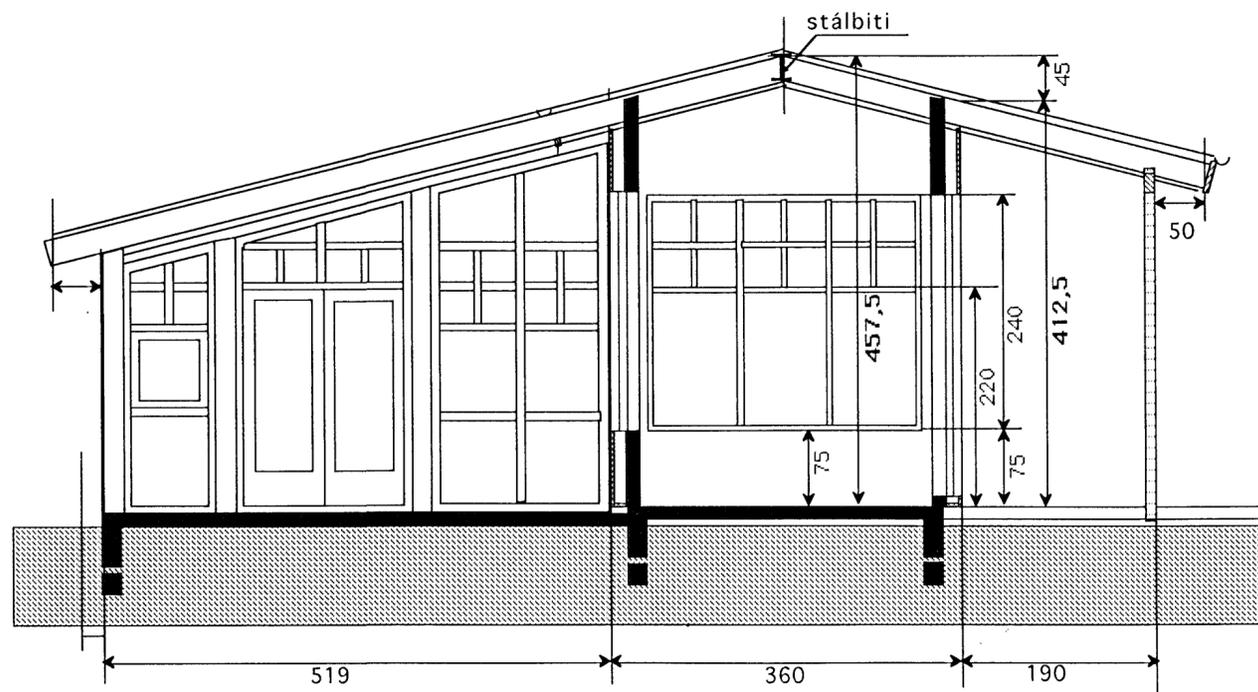

SNID B-B

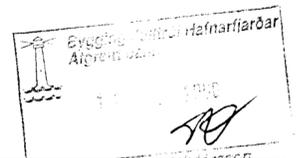

TEIKNISTOFAN  KVARDI	Vörkefni	
	SPÓAÁS 3 HAFNARFIRÐI	
	Heiti	
	GRÜNNMYND SNID	
kvarði	1:50	verk.nr
dags.	NÓV. 99"	dags br.
hönnun	G.G.	teikn nr
teikn	G.G.	V-2

Hringbraut 17 220 Hafnarfjörður.
S. 555 2020 FAX 555 2021