




Örn Nr.	Spóaás / Stöðsetning	Hitalagnir Kóðir	Messa Lagngt	Messa Hæð	Hitalagnir Vatn	Stálribba (AKK)
101	Geymsla	350	800	900	523	2
102	Borðstofa	1250	1400	400	1489	5
103	Stofa	1740	2000	400	2024	6
104	Stofa	1250	1400	400	1489	5
105	Elstúfa	1470	1400	900	1710	6
106	Hjón	1730	1400	900	2047	6
107	Bað herbergi	400	900	1000	462	2
108	Herbergi	1330	1400	900	1547	5
109	Herbergi	1170	1400	900	1361	5
Gólfhlá	Arabýri	400				
Gólfhlá	Þvottun	400				
Gólfhlá	Þilgeymsla	2400				
Gólfhlá	Fjölskylda	570				
110	Fjölskylda	570	800	900		2
		15220				

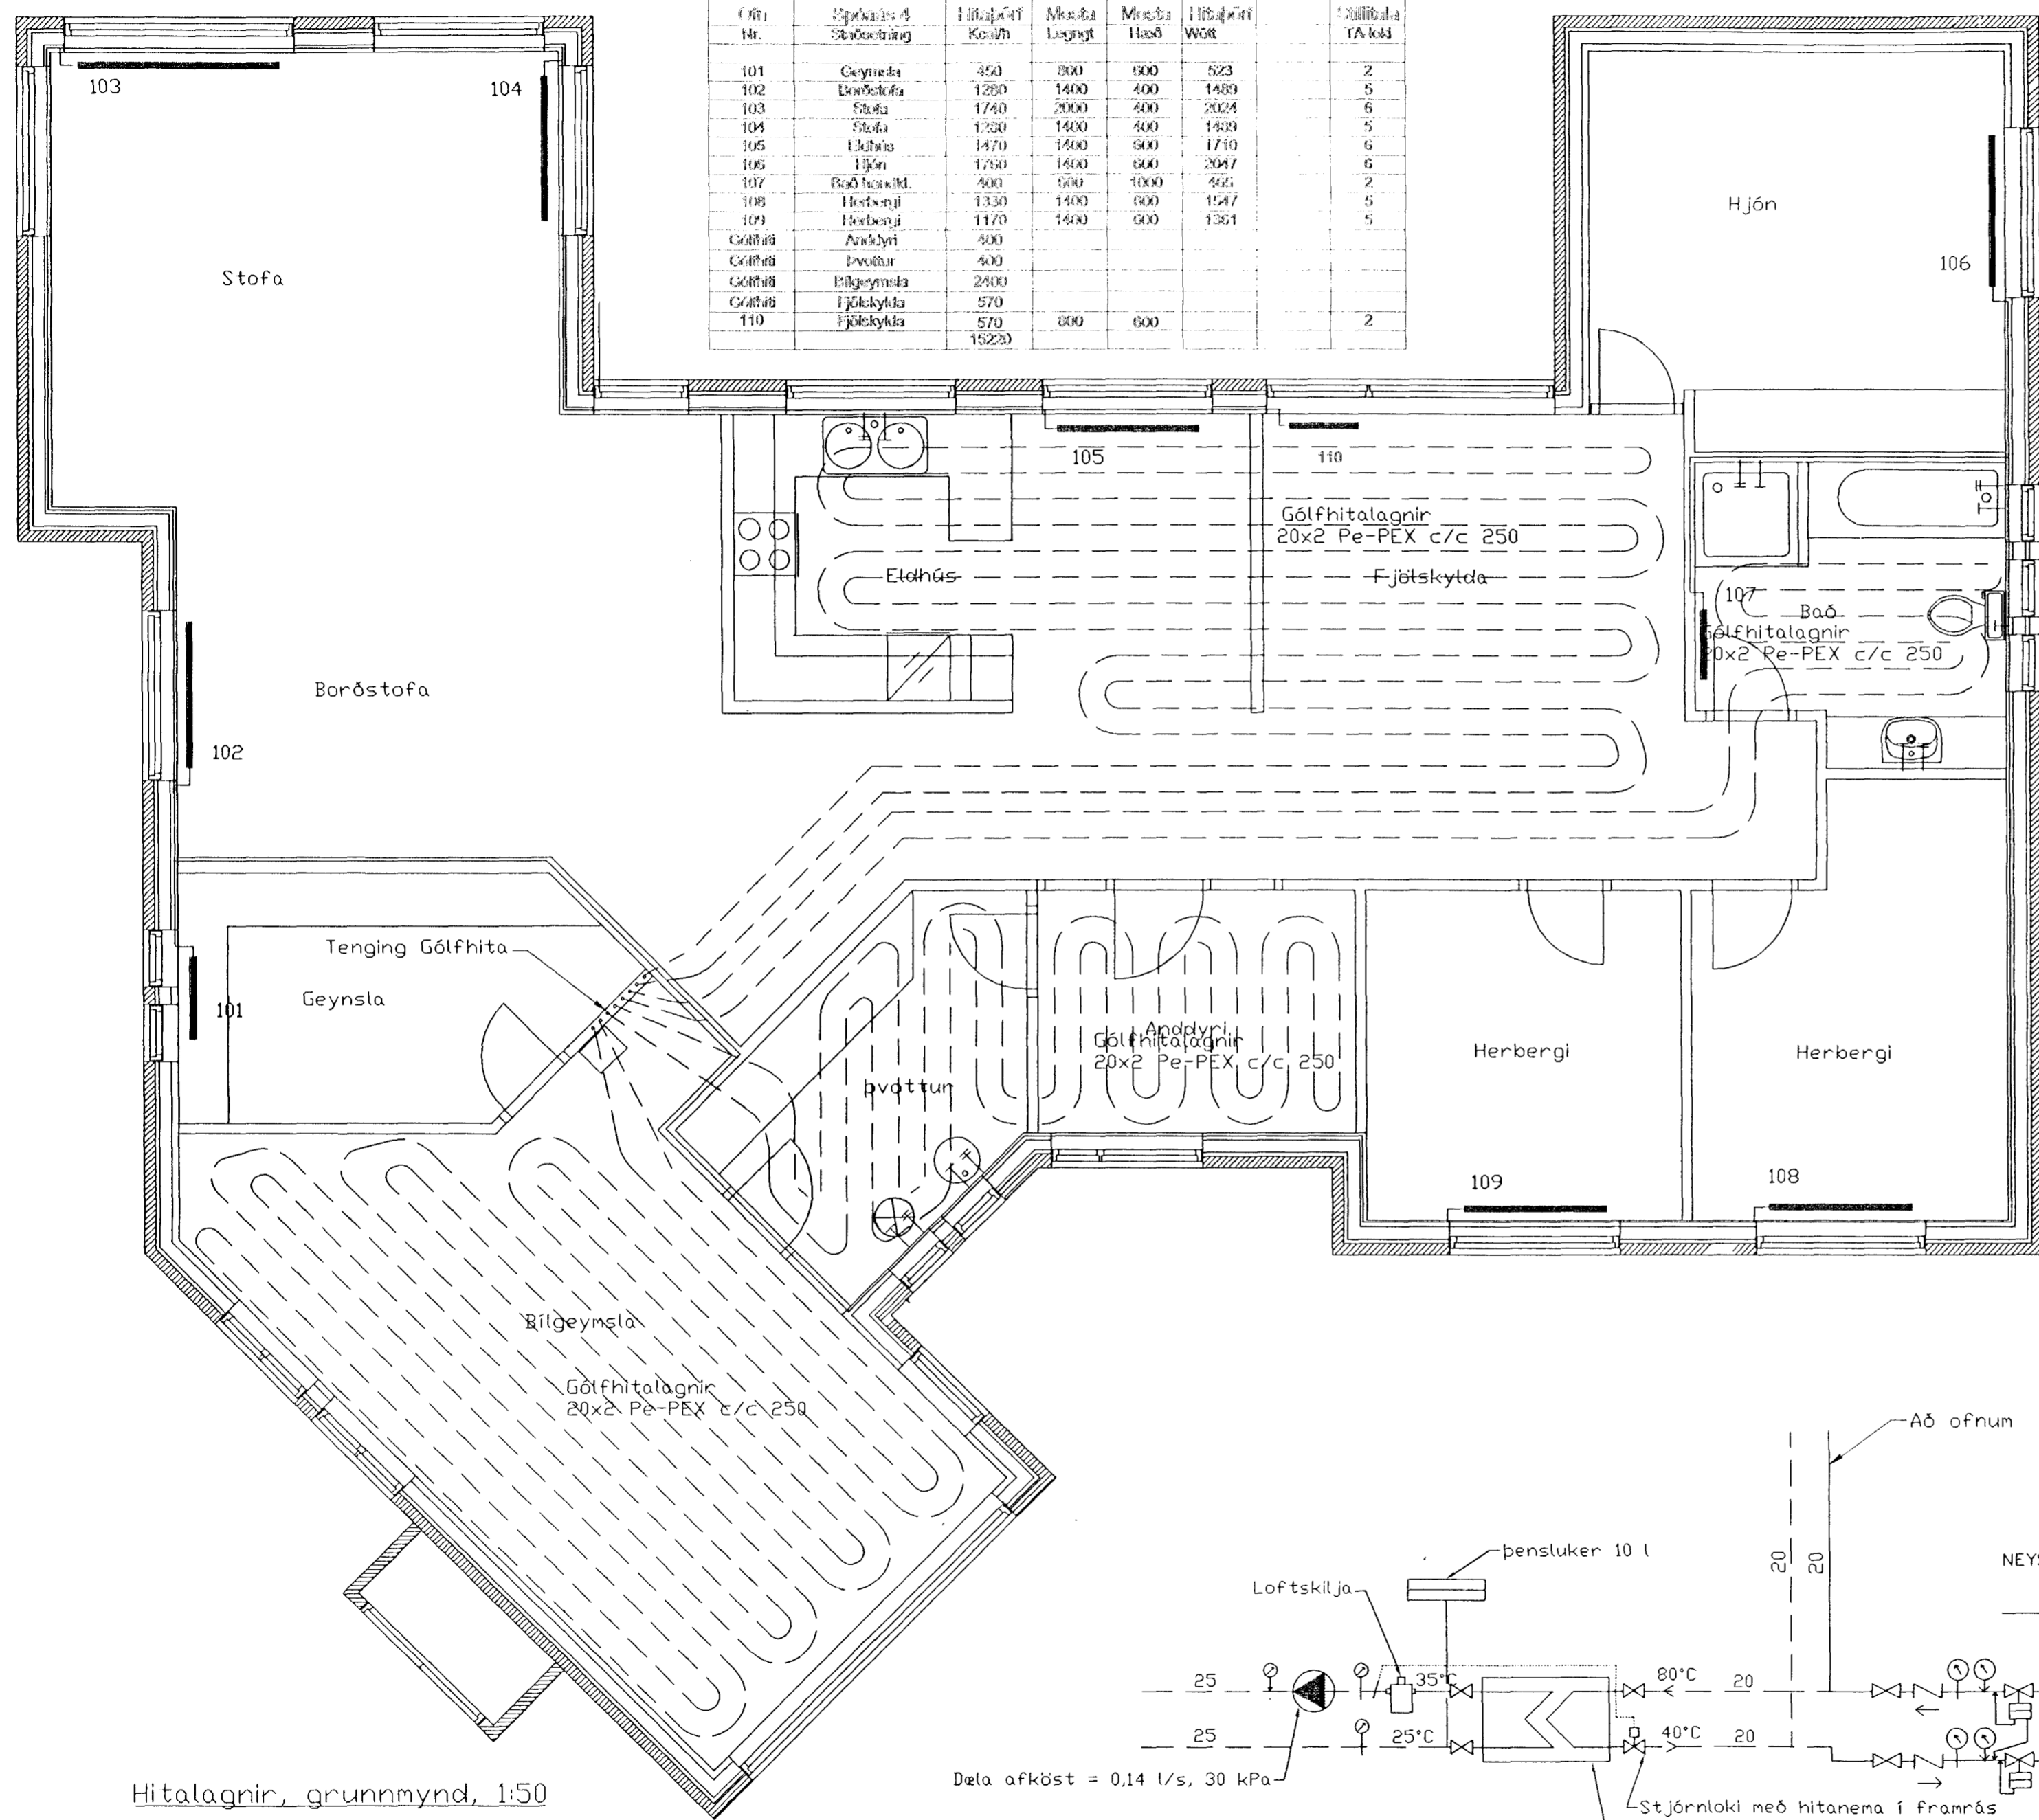

Stjórnloki á hverri slaufu, stjórnloki stýrist af hitanema í herbergi staðsetum 1,5-2 m yfir gólfi

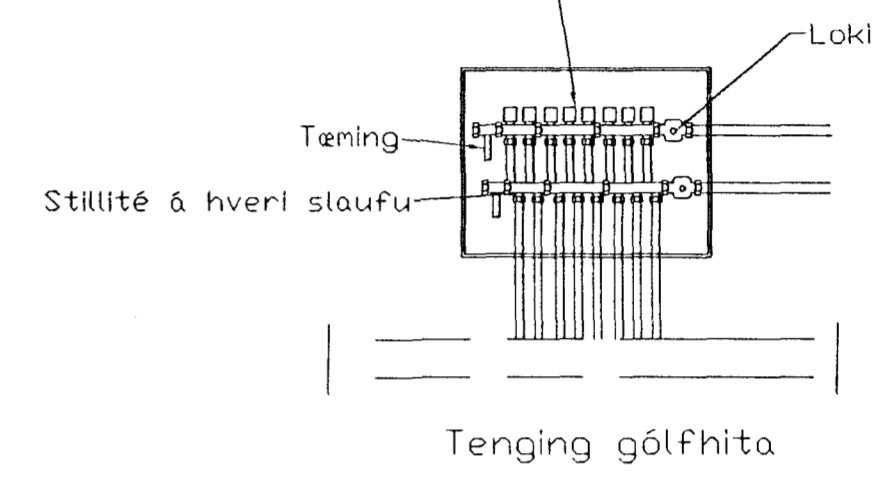


Hitalagnir, grunnmynd, 1:50

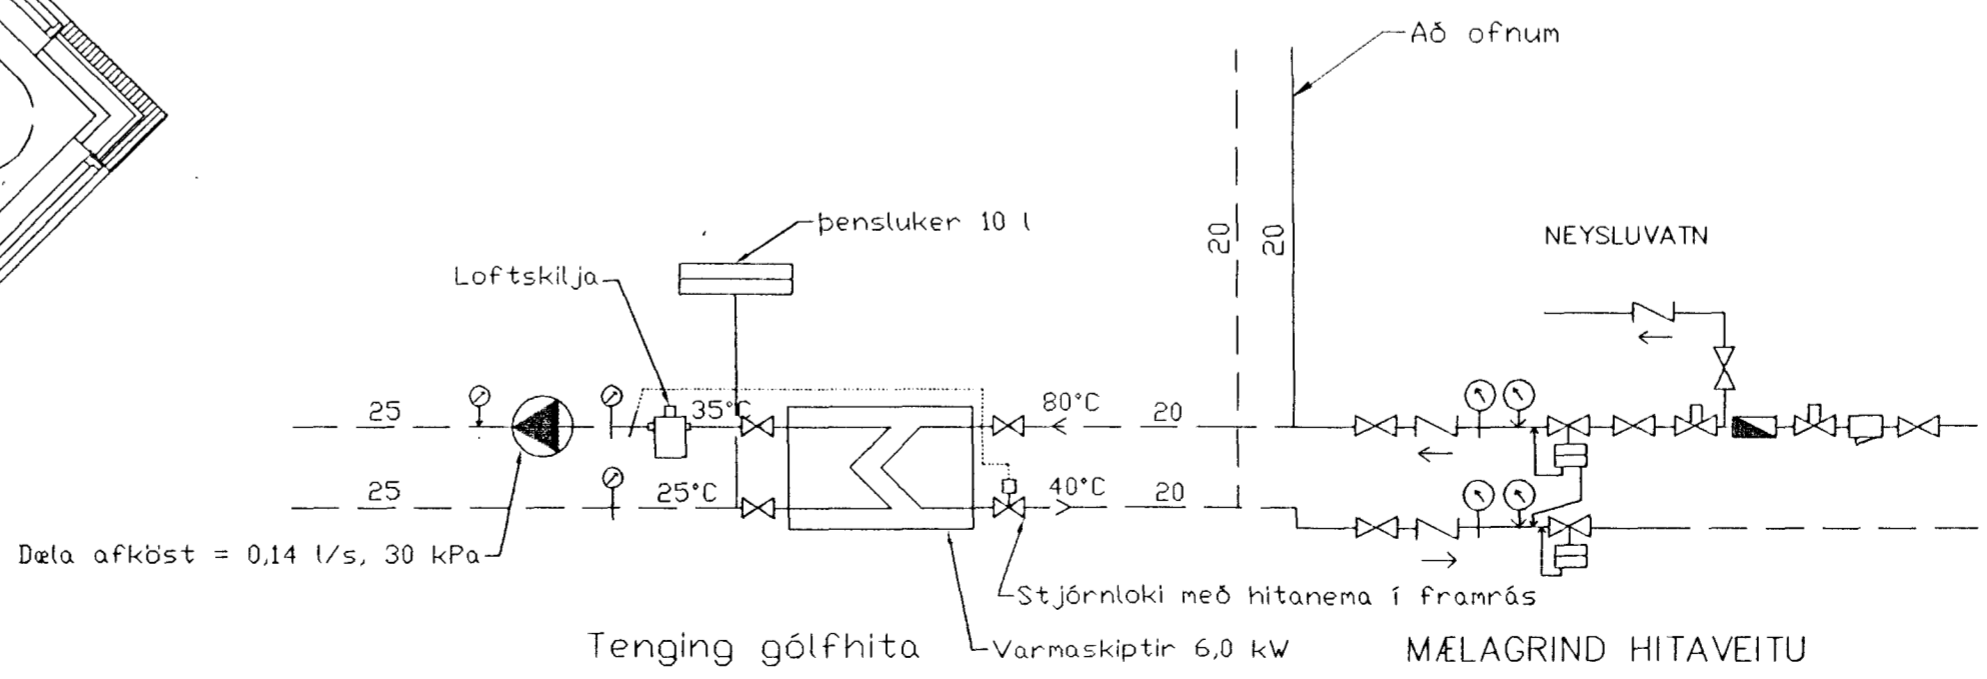

SKÝRINGAR

INNSTEYPTAR GÓLFHITALAGNIR ERU 20x2 Pe-PEX 0,6 MPa, 60°C. STEYPUHULA YFIR LÄGNUM MIN 30 MM

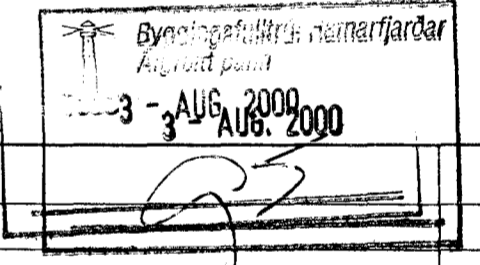

1	08/00	breytt legu lagna ofni bett sl	
Br.	Dags.	Eðli breytinga	Sign

Spóaás 4
Hafnarfirði

Hitalagnir

DAGS. Júní 2000
 VERK NR. 9961
 TEIKN. NR. 2-03
 HANNAÐ Sveinbjörn Hinriksson Kt.160851-2529
 TEIKNAD Sveinbjörn Hinriksson Kt.160851-2529
 YFIRFARIÐ

TEIKNINGJÓNUSTA SIGURDAR ÞORRÞORSSON ENJ
 STRANDGÖTU 11 220 HAFNARFIRÐI
 Sími 595-4225 FAX 595-2875
 E-mail teikningj@sigurdar.is