
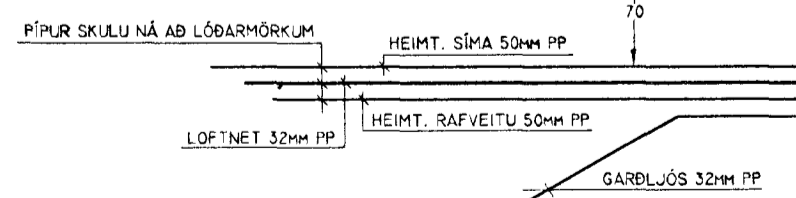
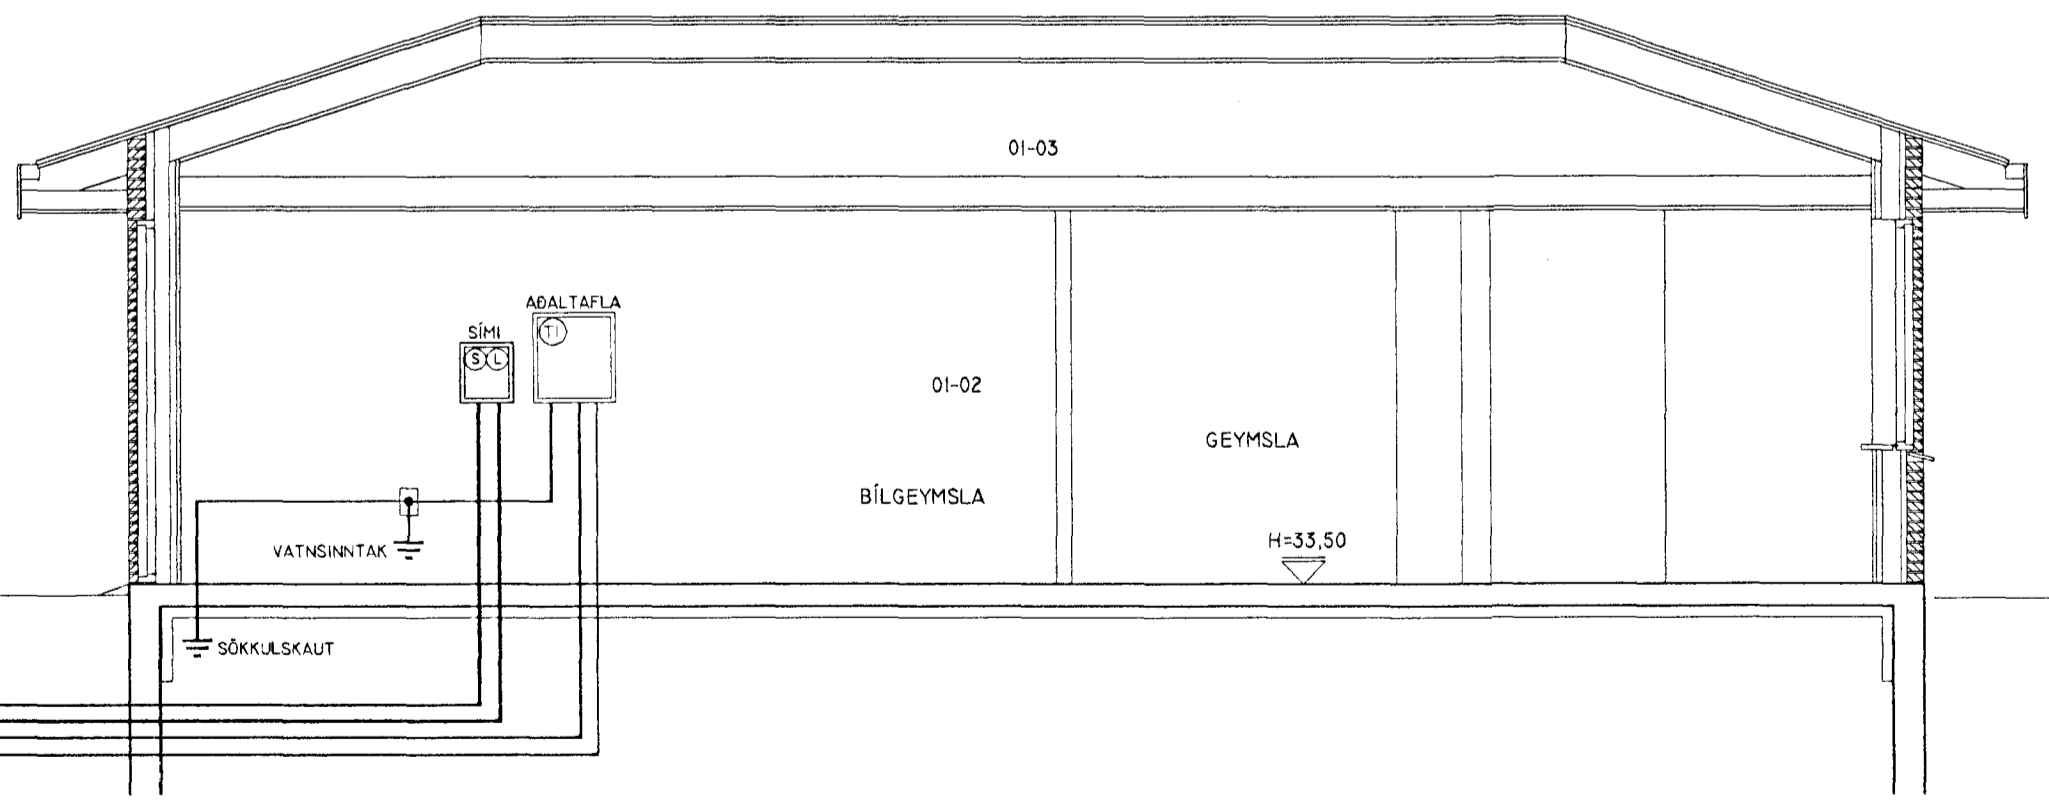
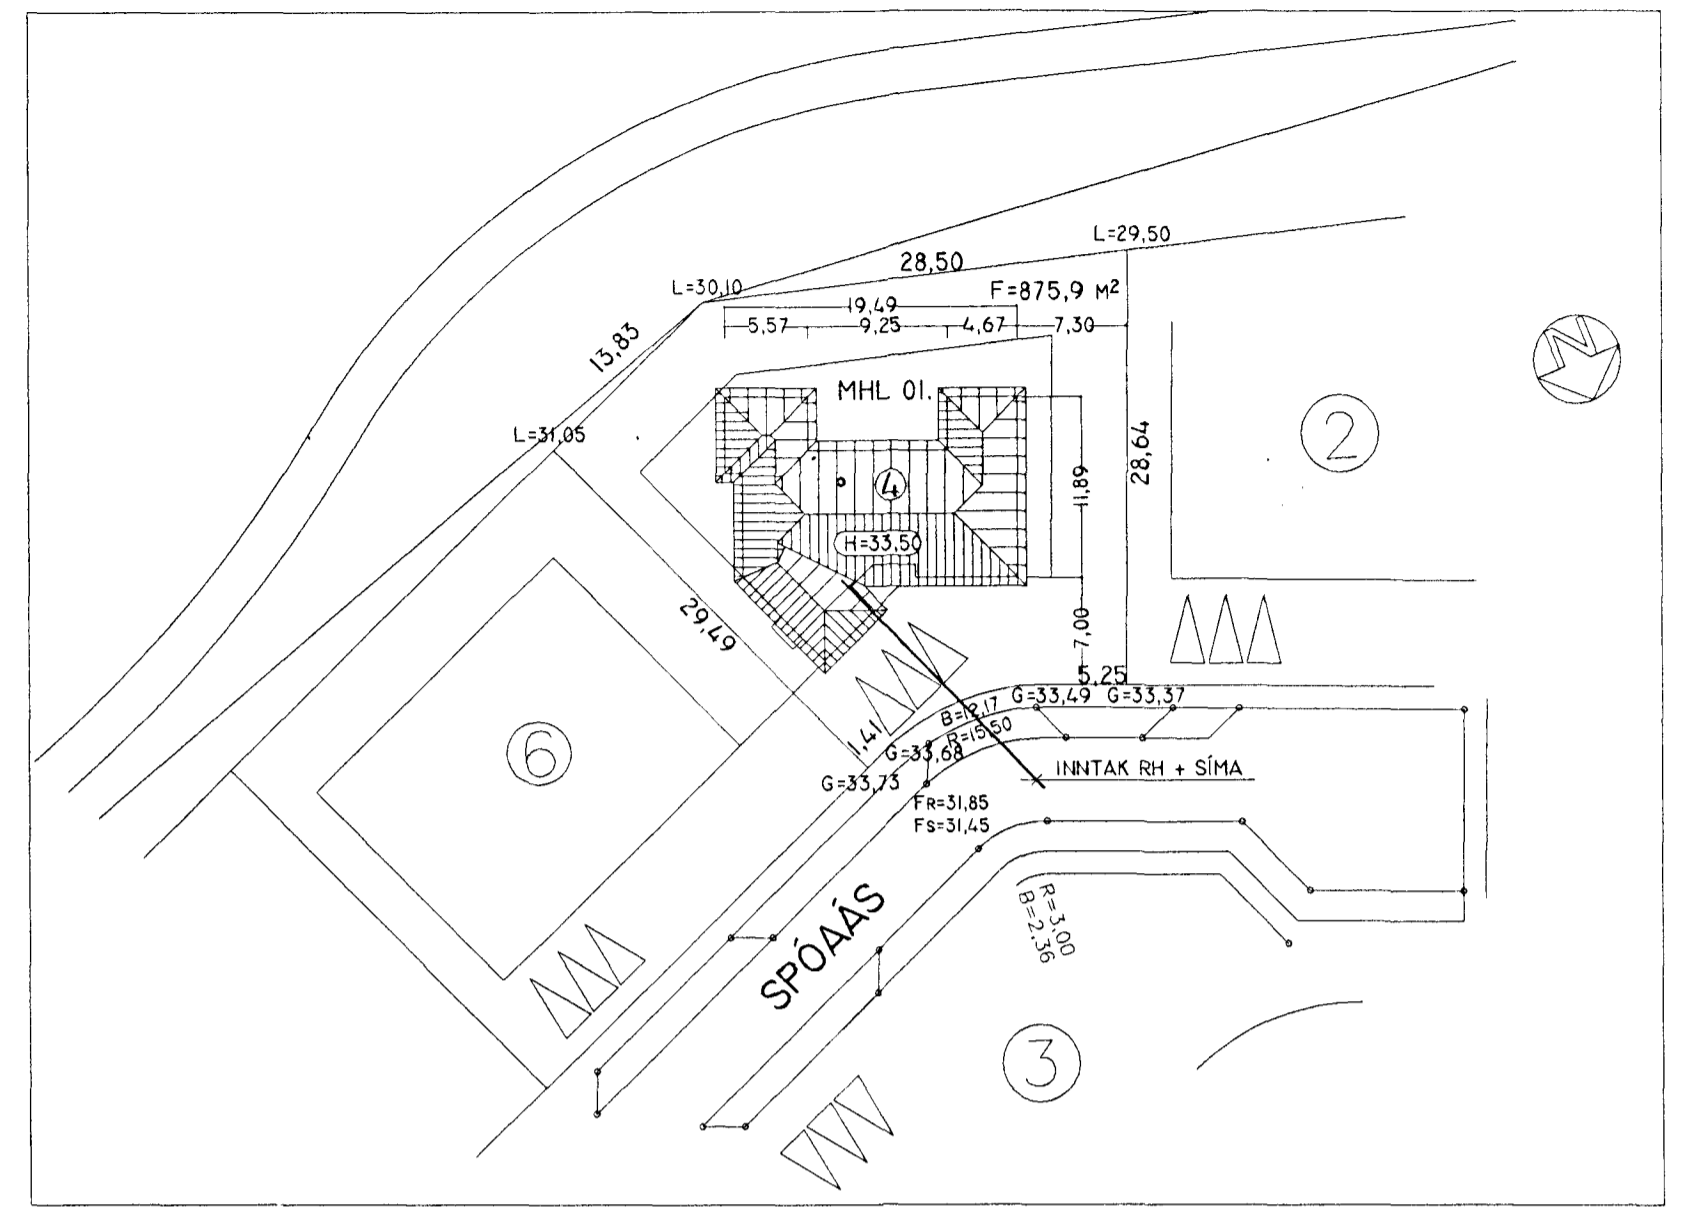
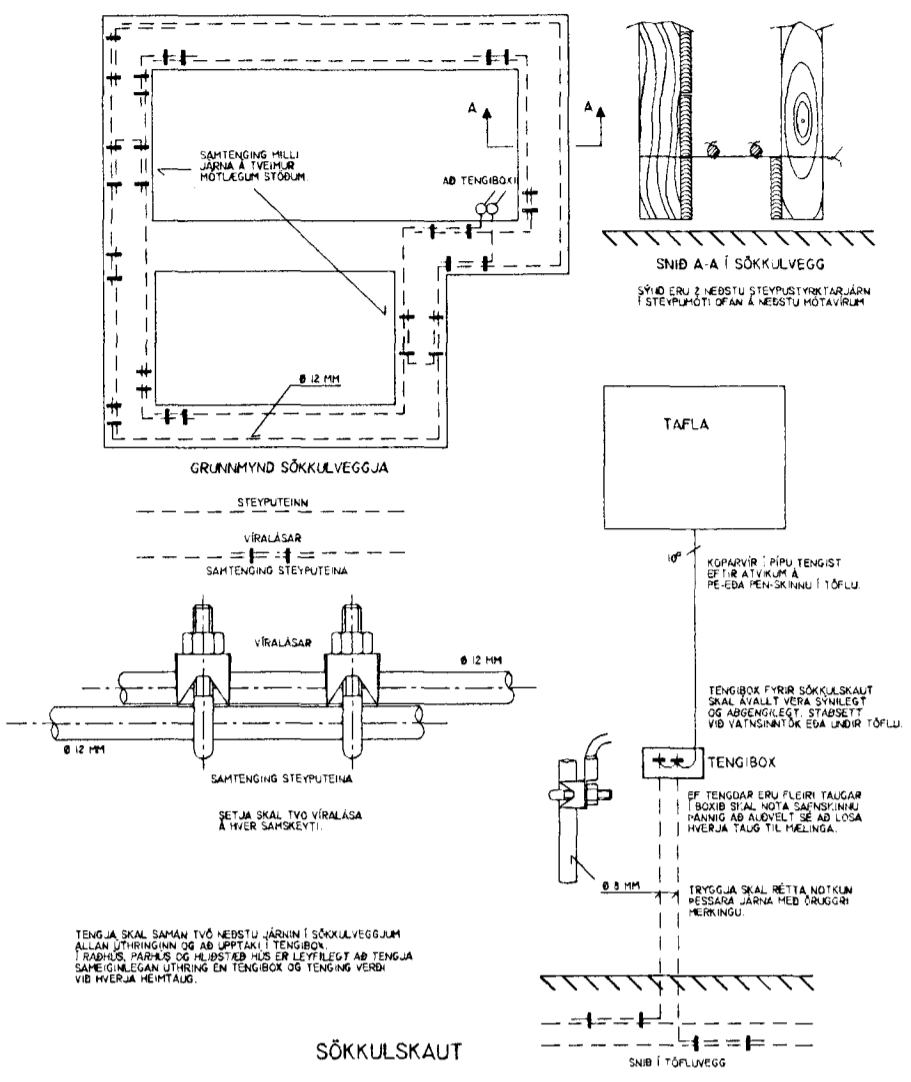


ADALTAFLA

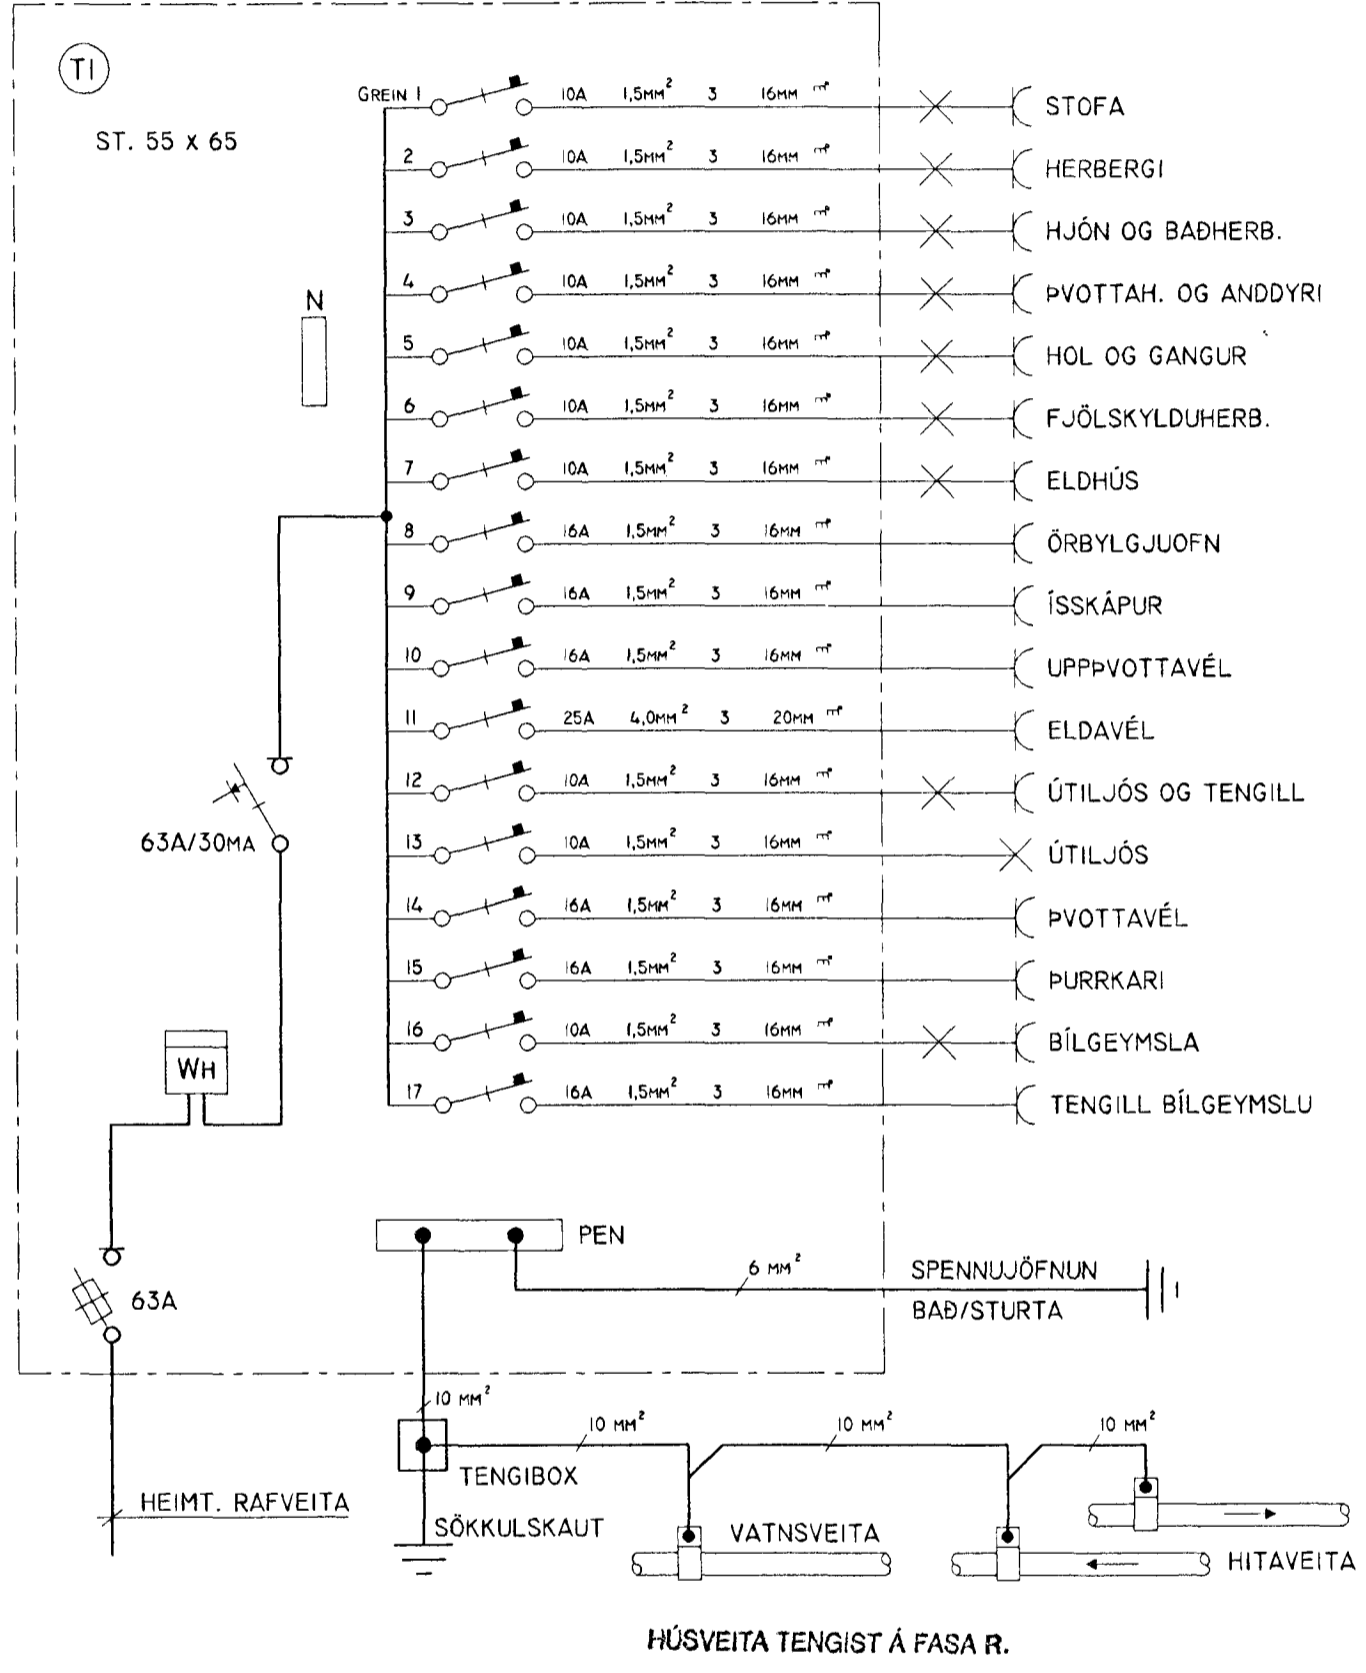

DAGS.	03.12.1999	SÍDA NR.	2 AF 2	HANNAD	HKE	VERKEFNI	SPÓAAS 4, HAFNARFIRÐI
TEIKN. NR.	AR-02	TÖLVUHEITI	GRSPOAS4	TEIKNAD	PHS	RAFLÖGN	EINLÍNUMYNDIR OG SNÍÐ
VERKHLUTI		BREYTING A		YFIRFARID	HKE		
MKV.	1:50 OG 1:500	BREYTING B					