


Samþykkið
 09. DES. 2009
 Byggingarfulltrúna / Haldrókur Erlendur Hjálmarsson

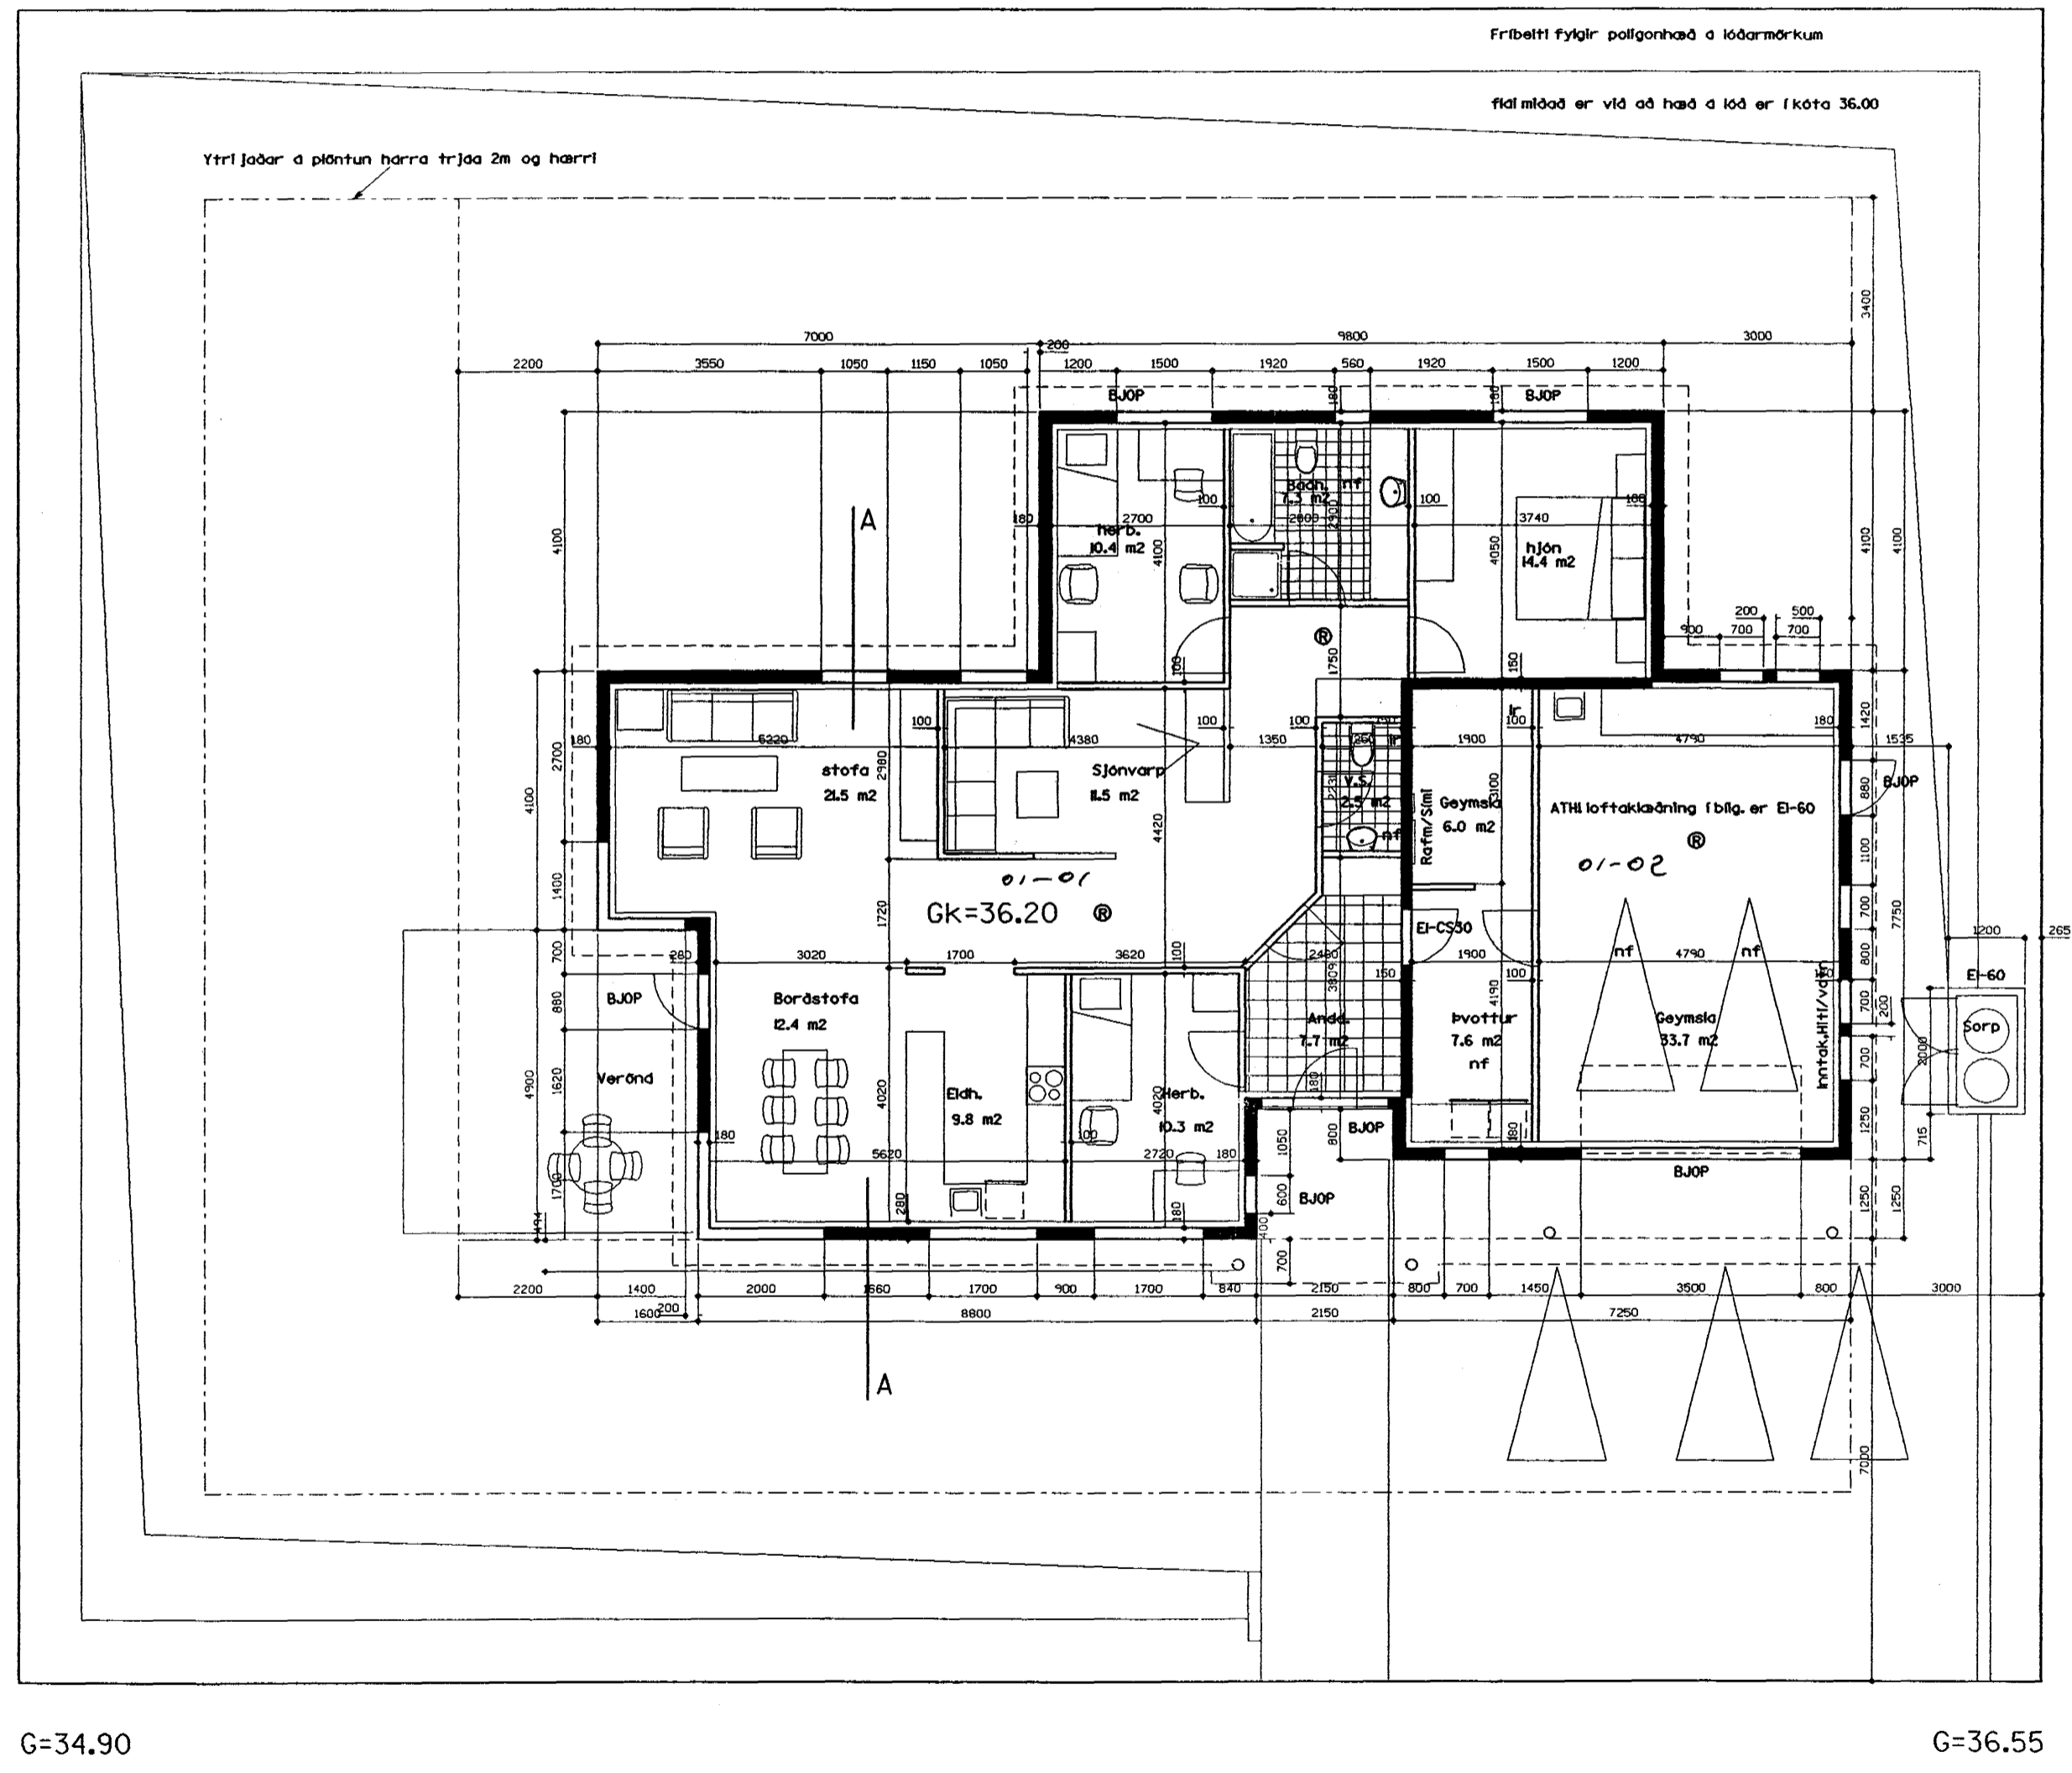

breytt	dags. 08.12.99
AN2 Arkitektar	
Teiknistofa Netthyl 2 Eylólfur Bragason arkitekt fal	
<small>sm: 5974925, fax: 5974991, e-mail: eyolfur@netthyl.is heim: 59253-099 GSM: 8979482</small>	
<i>Eylólfur Bragason</i>	
verkefni	Spóðas 5
Grunnmynd	
málsvæði	1:100
verk nr	380 1 - 1414
teikning nr.	2 of 3