



SNEIÐING A

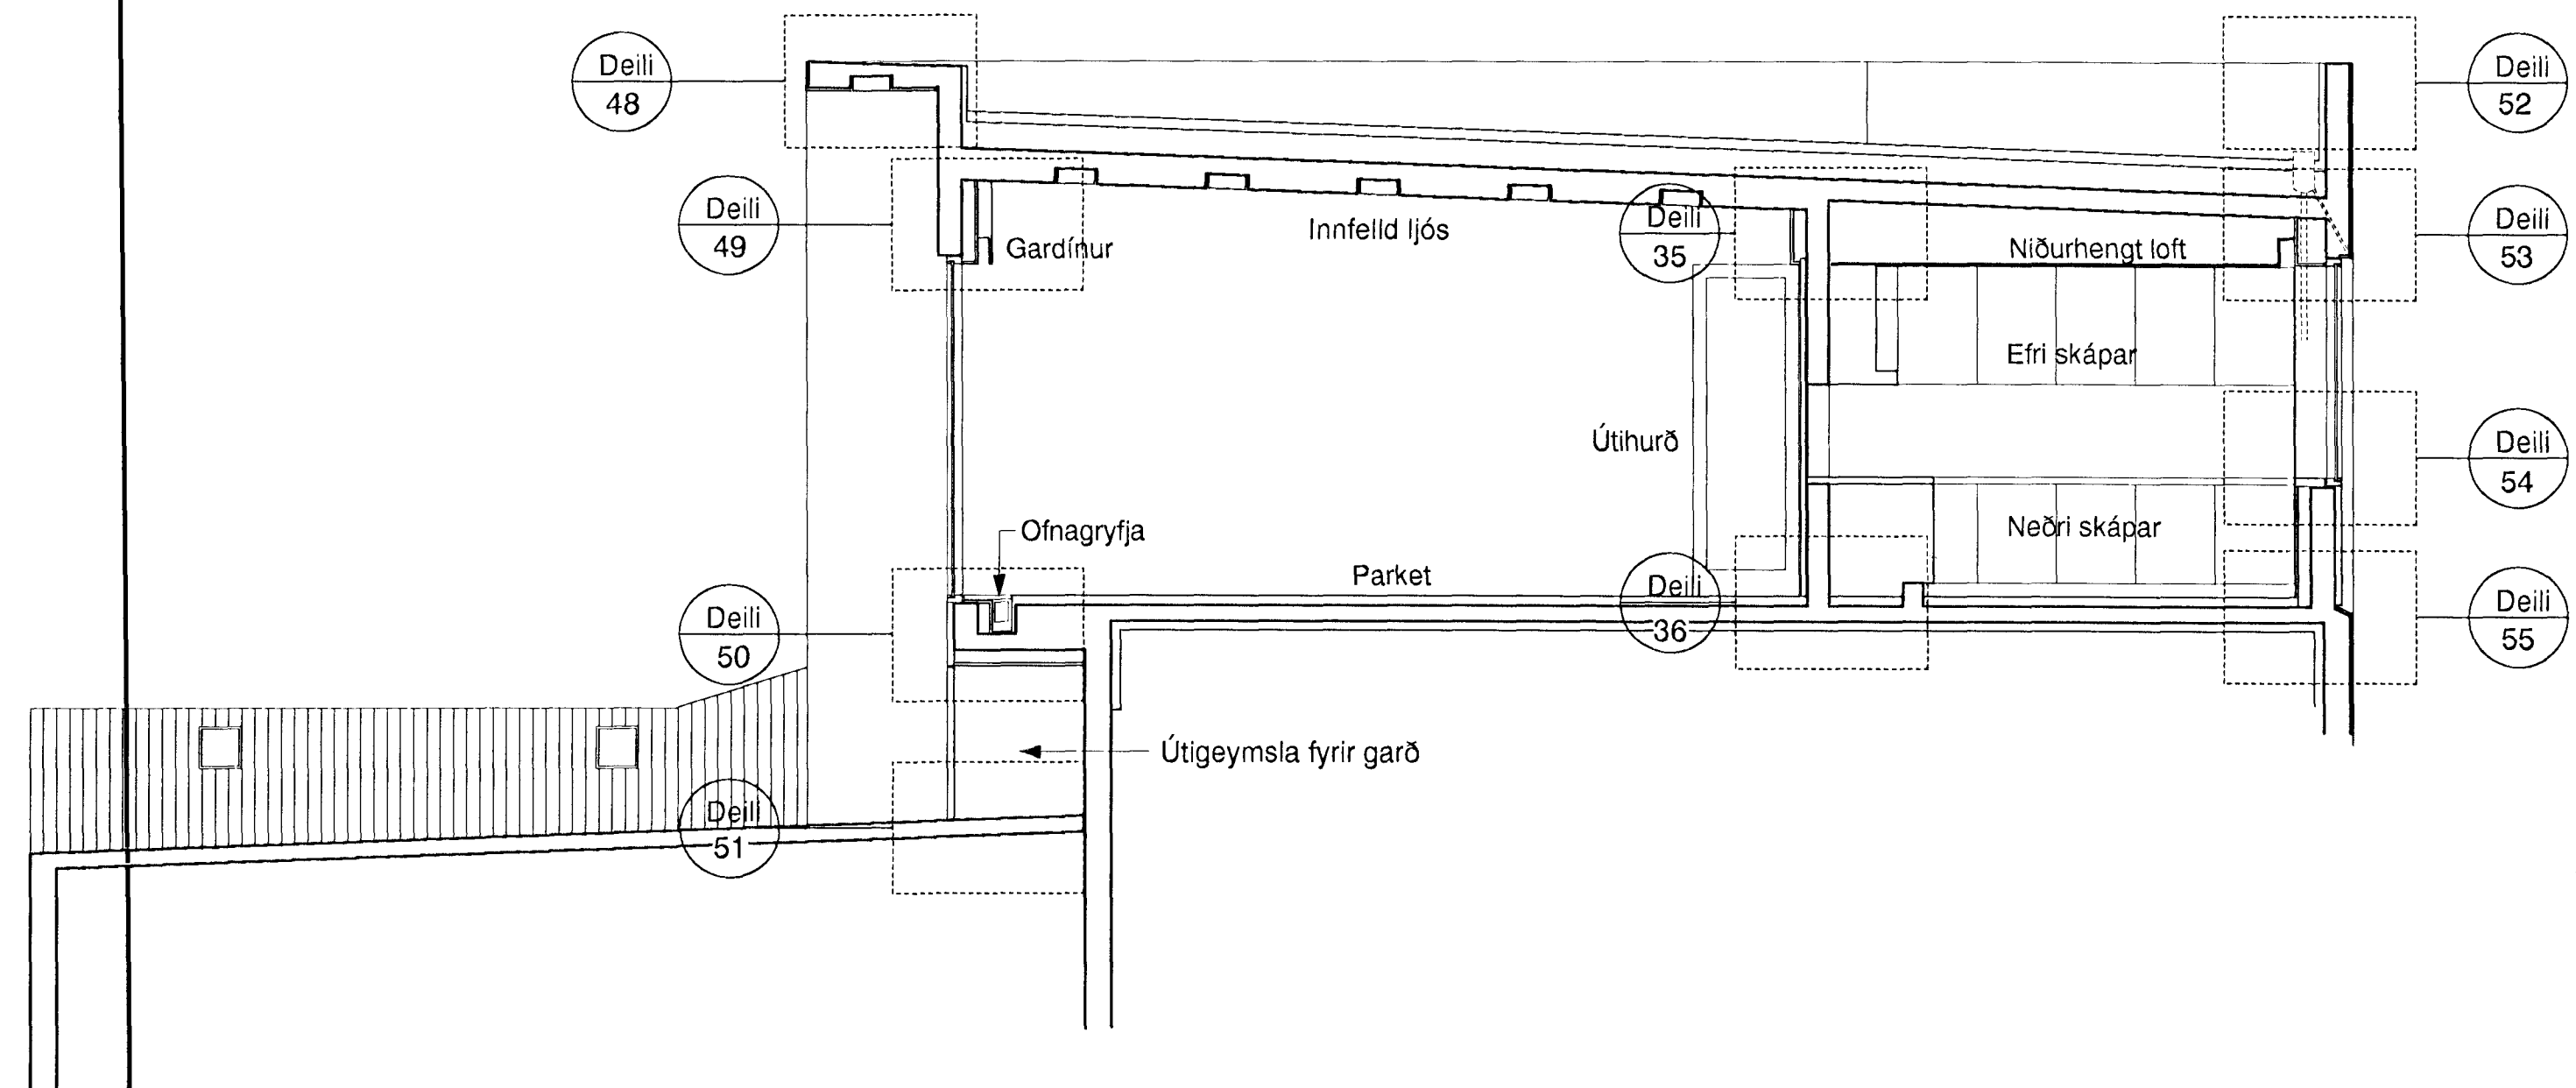

SNEIÐING B

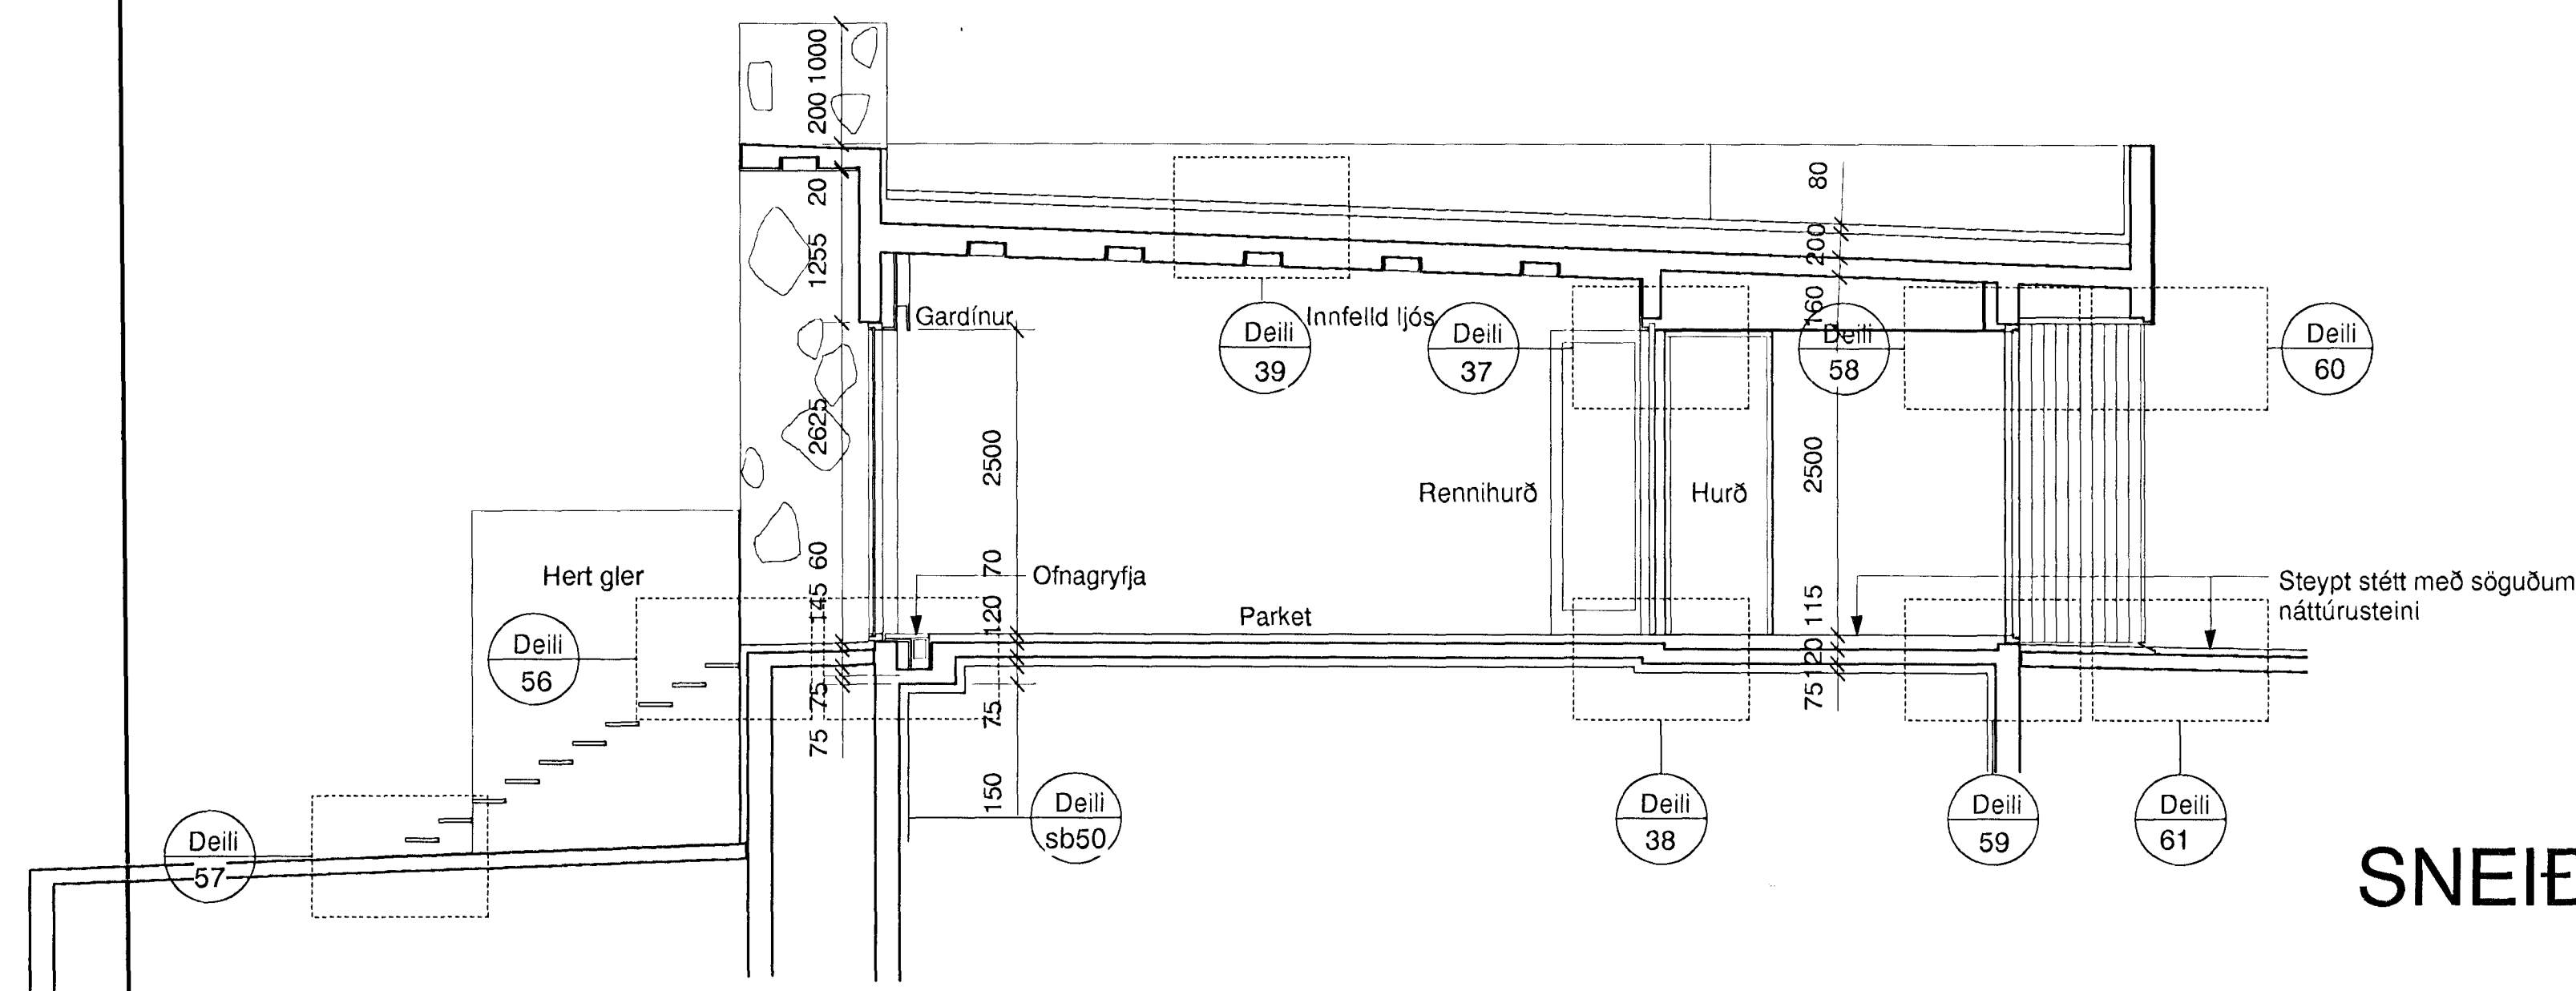

SNEIÐING C

verk: EINBÝLISHÚS SPÓAÁS 6
 verkkaupi:
 umsjón:
 teikning: SNEIÐINGAR
 mkv: 1:50
 dags.: 27.10.2000

YRKI sf Arkitektar

Hringbraut 121
 107 Reykjavík
 sími 5526629
 fax 5526649
 netfang yrki@islandia.is

Samþykkt þann 18. DES. 2000
 Byggingafulfrúningur / Rafnarfríði / F.h. Sigurbjartur Halldórsson
 Ásdís H. Ágústsdóttir Arkitekt FAÍ
 Sólveig Berg Björnsdóttir Arkitekt FAÍ

verk nr. 4 teikn. nr. A120 breyting