



SNEIÐING A UPPSTEYPA

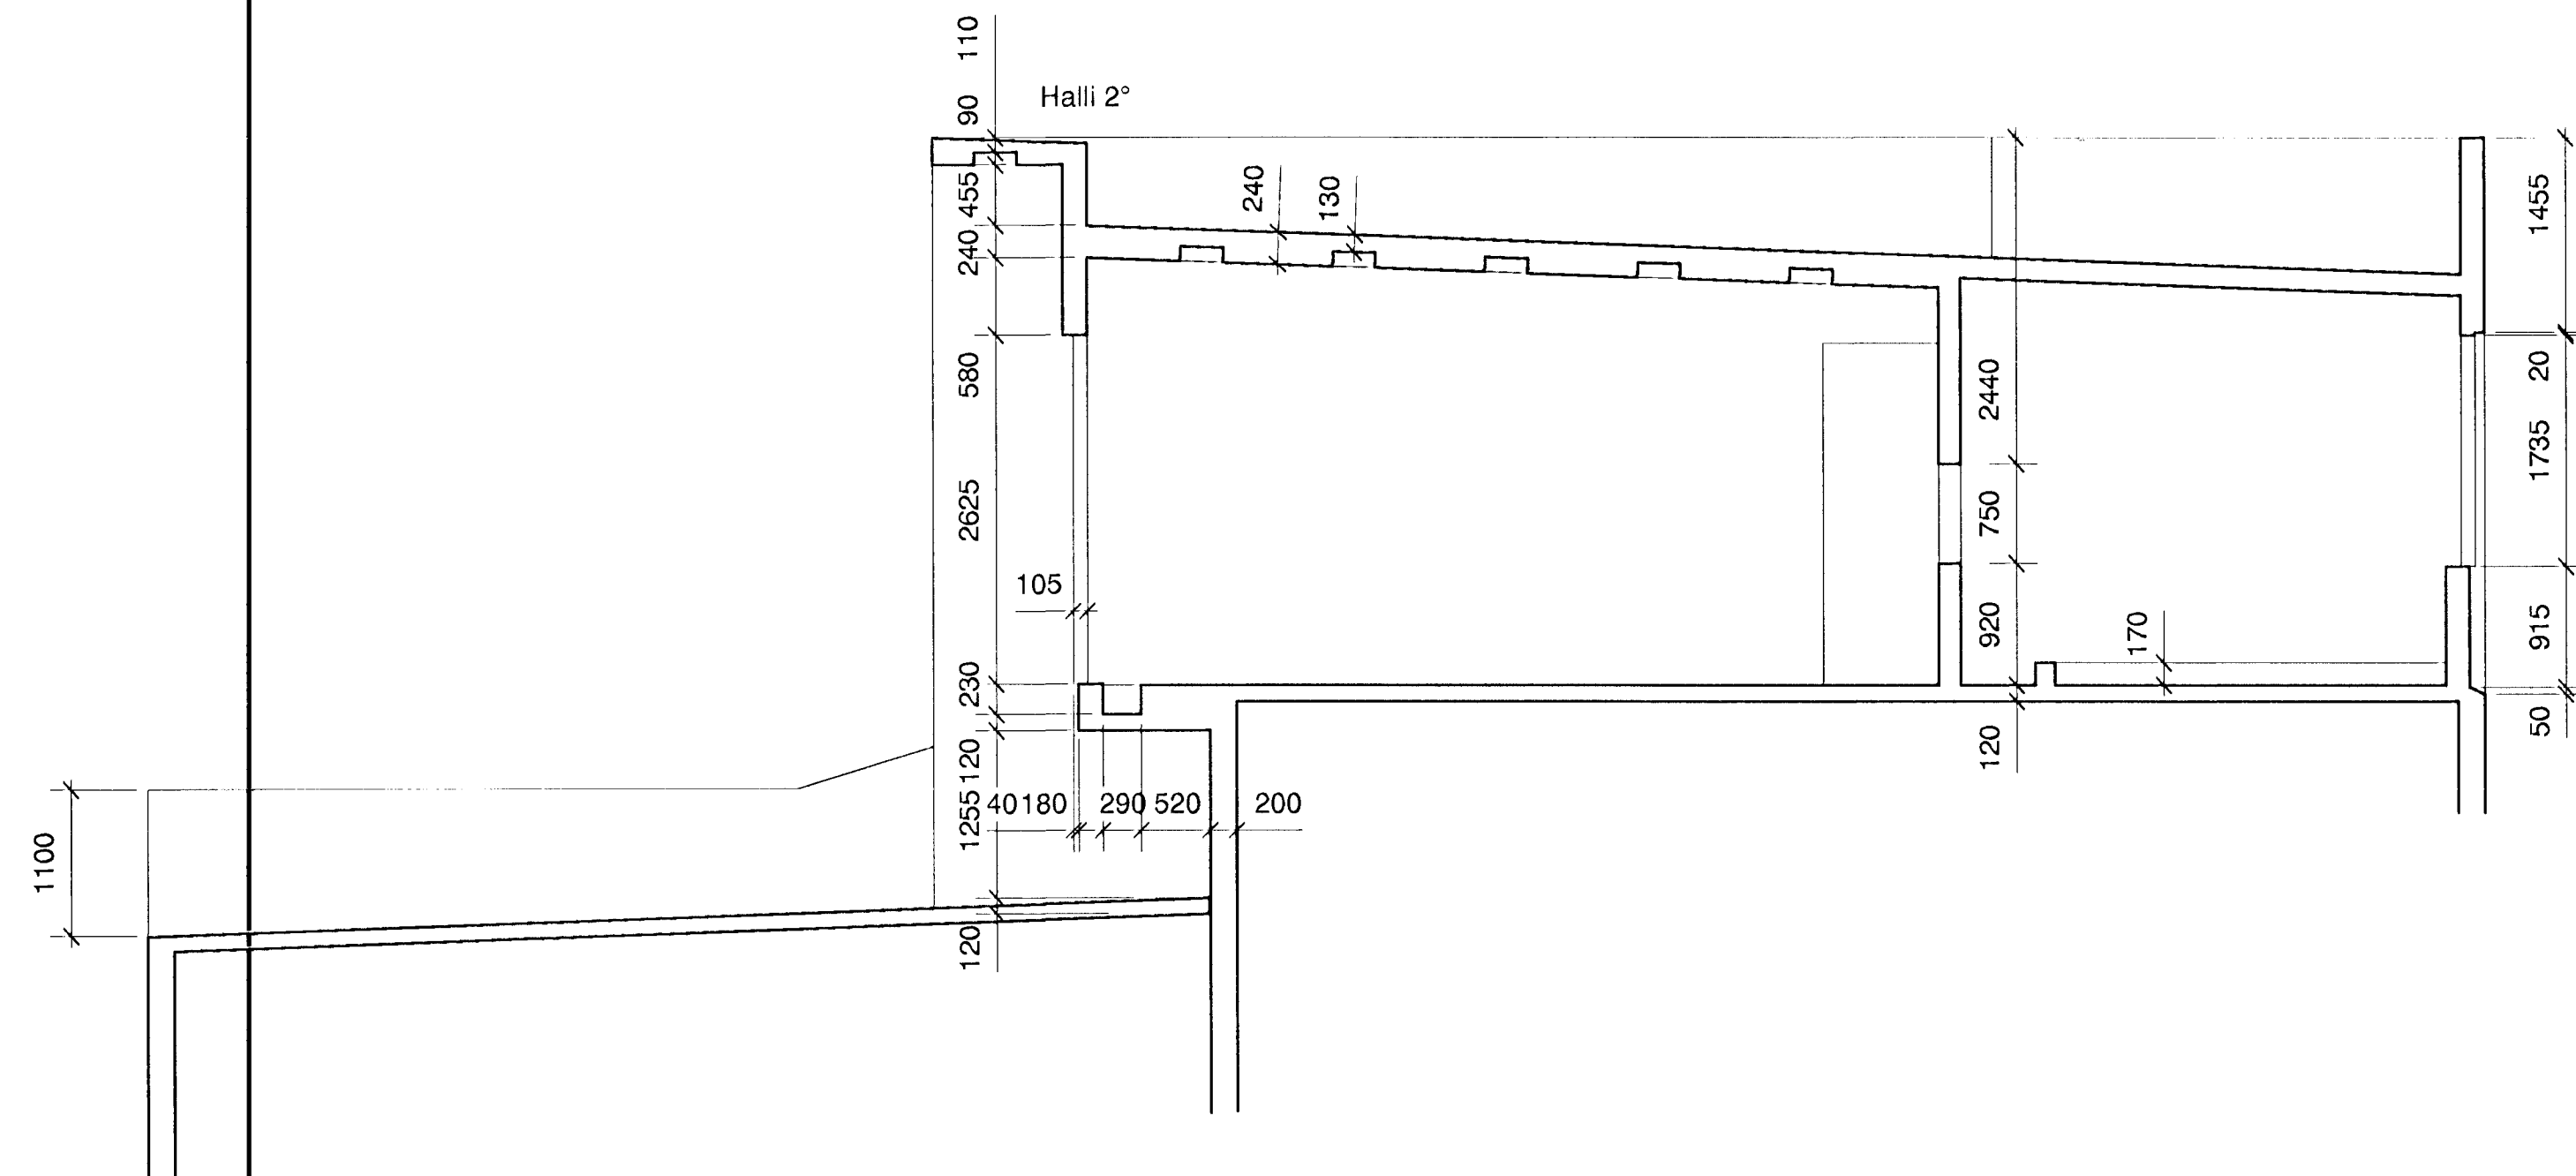

SNEIÐING B UPPSTEYPA

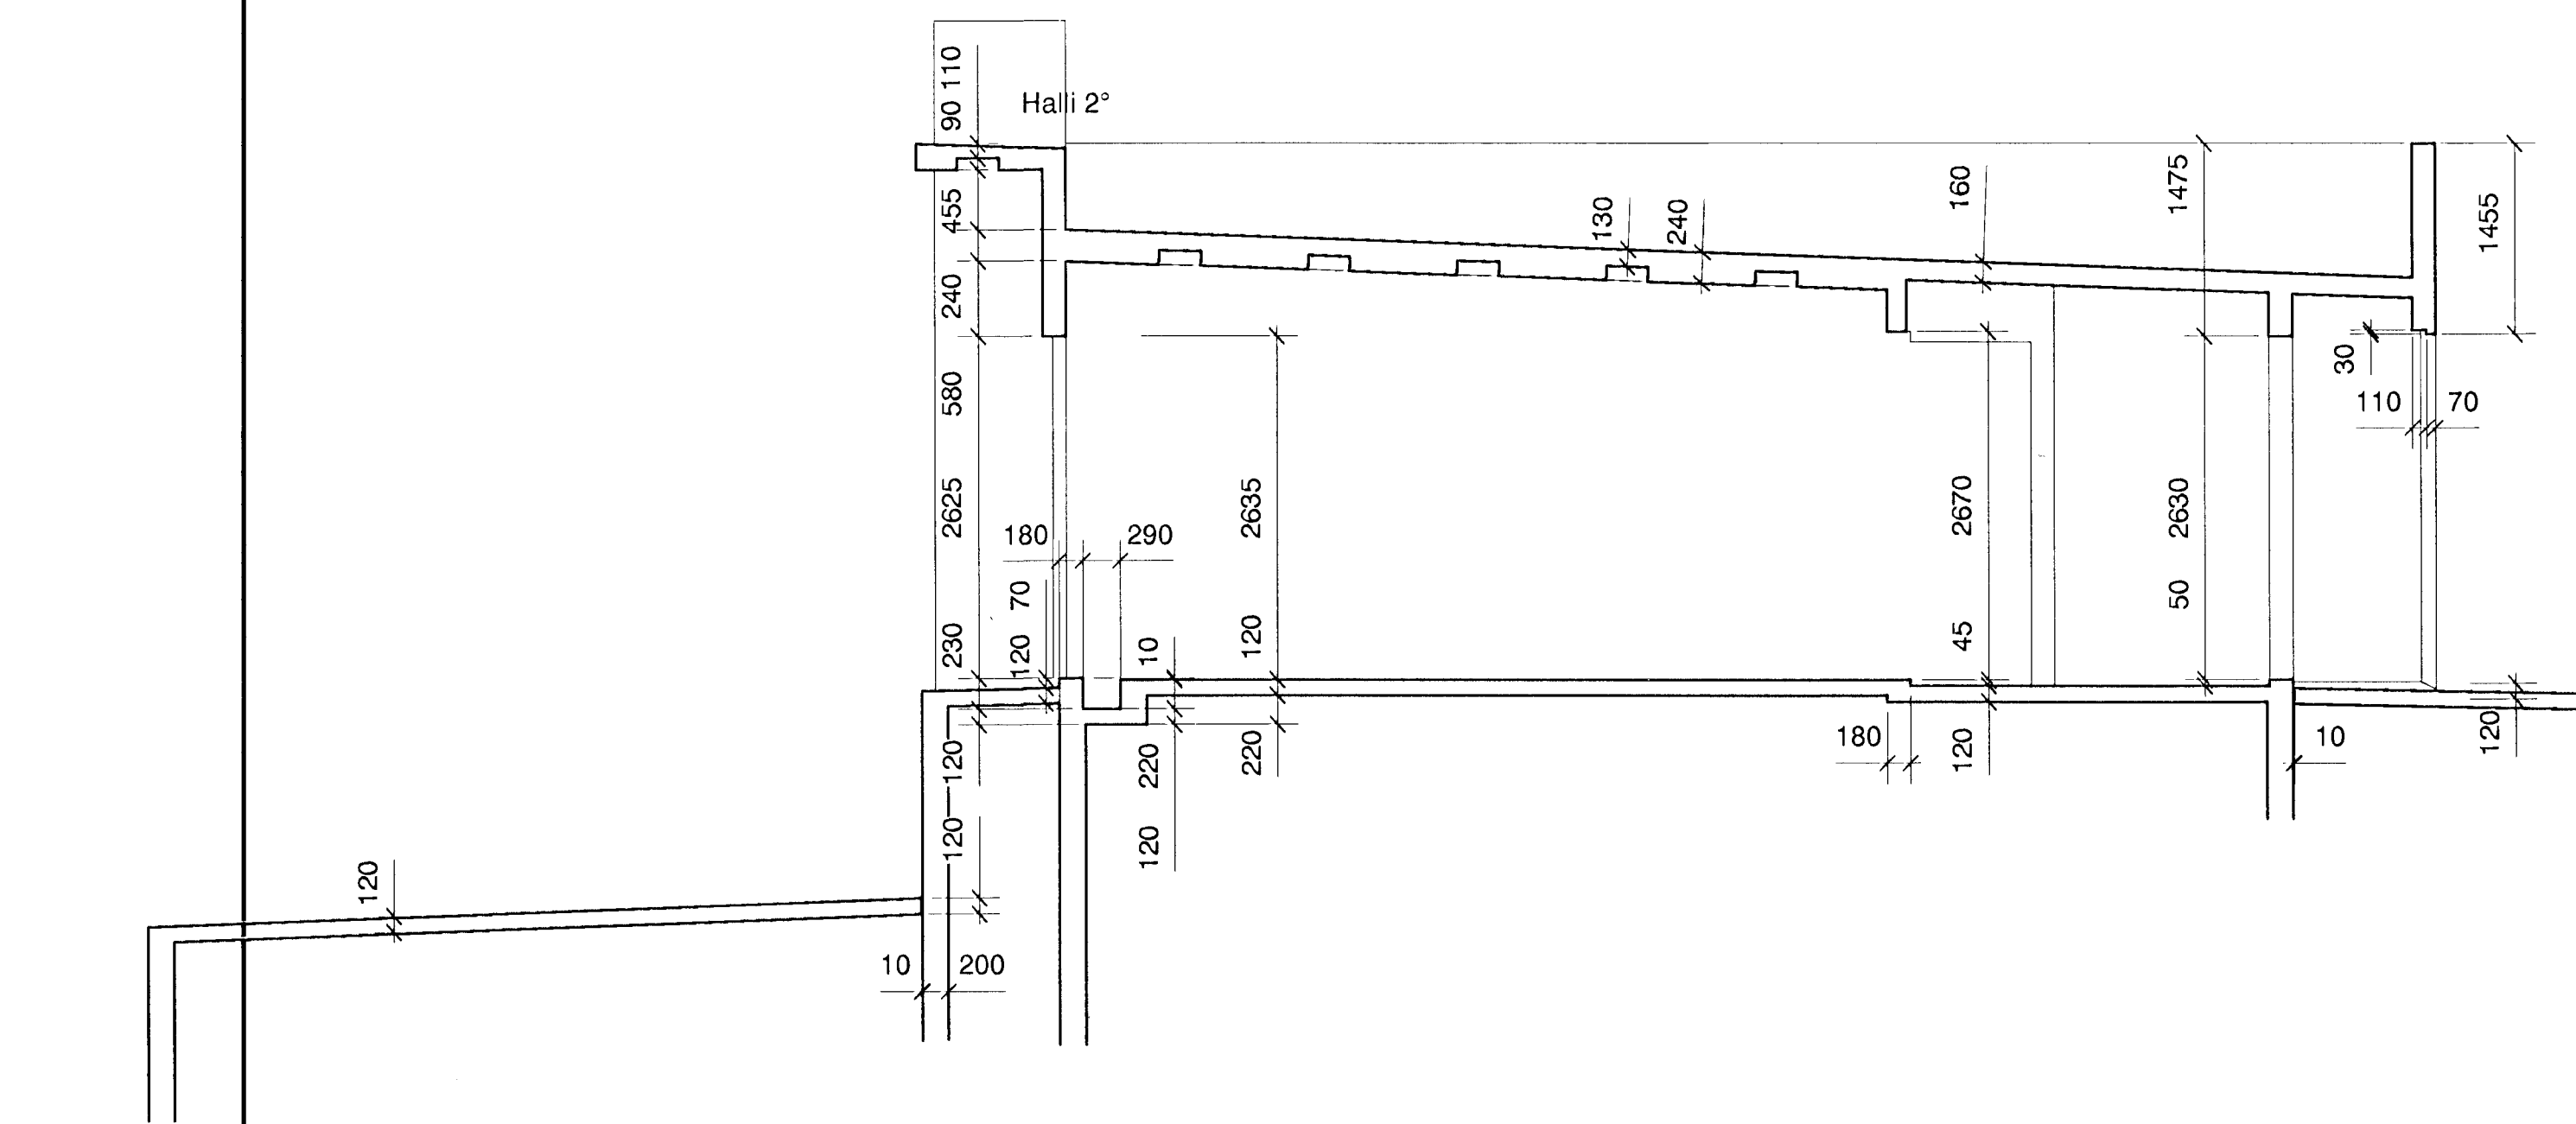

SNEIÐING C UPPSTEYPA

VERKTEIKNINGAR

verk: EINBYLISHÚS SPÓAÁS 6  
 verkkaupi:  
 umsjón:  
 teikning: SNEIÐINGAR - UPPSTEYPA  
 mkv: 1:50  
 dags.: 27.10.2000

YRKI sf Arkitektar

Hringbraut 121  
 107 Reykjavík  
 sími 5526629  
 fax 5526649  
 netfang yrki@islandia.is

Samþykkt þann 18. DES. 2000  
 Byggingafulltrúinn Hafnarfirði, Ásdís H. Ágústsdóttir Arkitekt FAI  
 F.h. Sigurbjartur Halldórsson, Sólveig Berg Þórnisdóttir Arkitekt FAI

verk nr. 4 teikn. nr. A20 breyting