




GRUNNMYND A

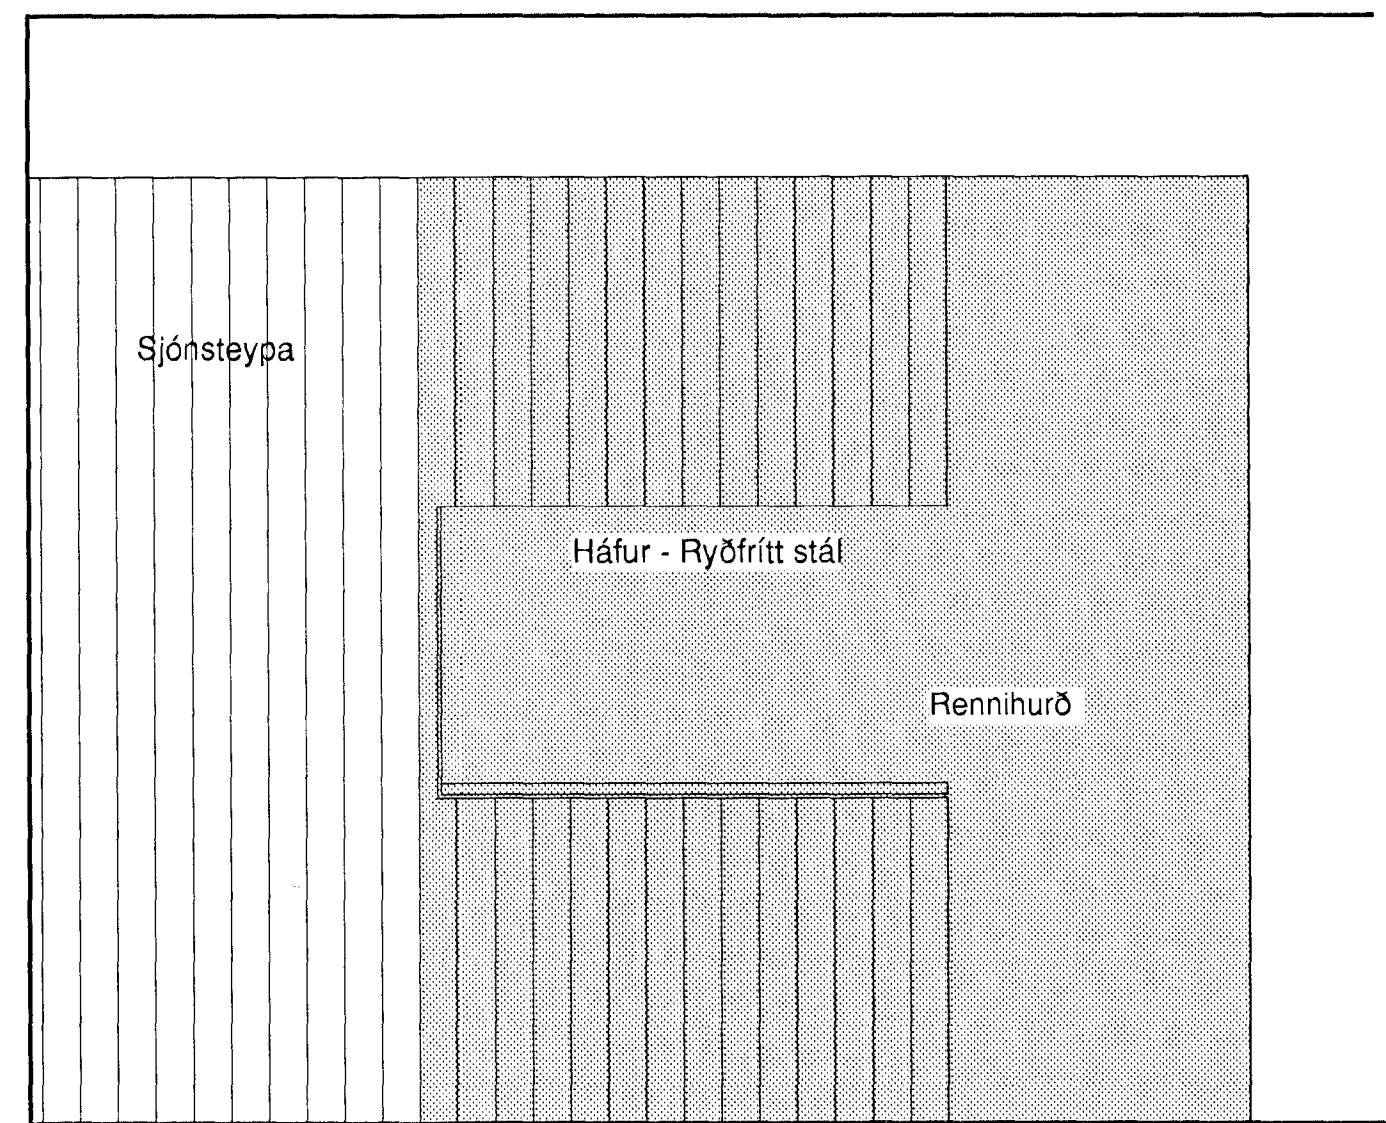


ÚTLIT V

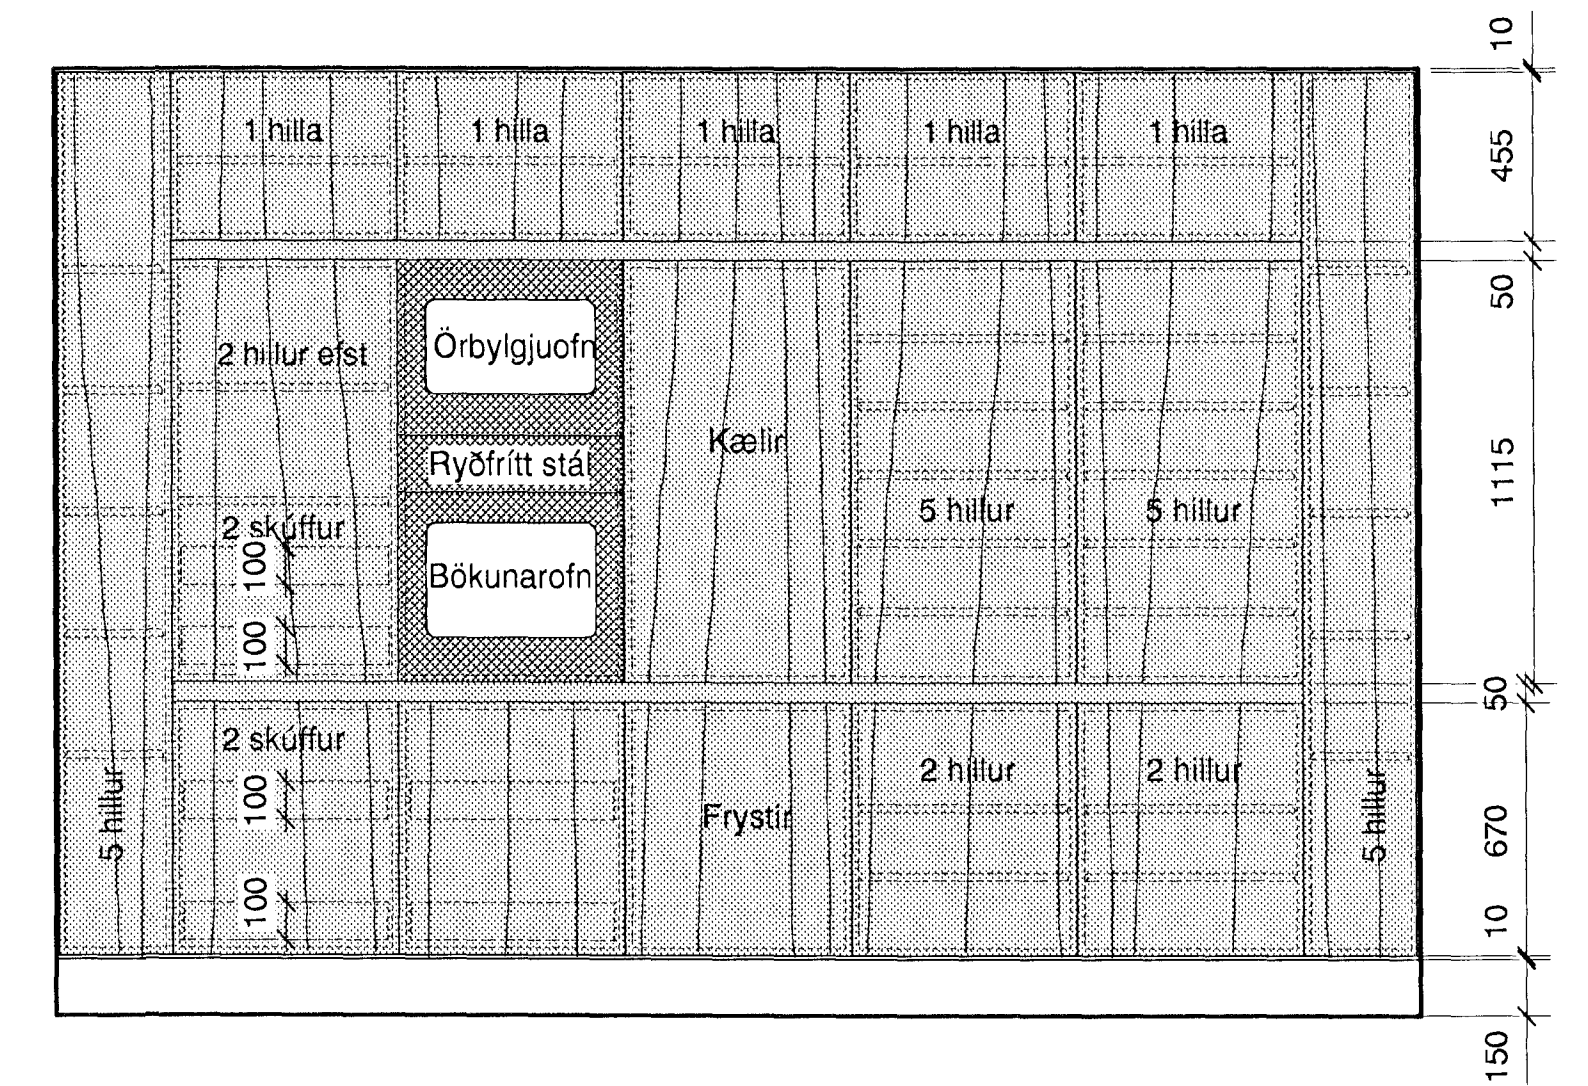

ÚTLIT X

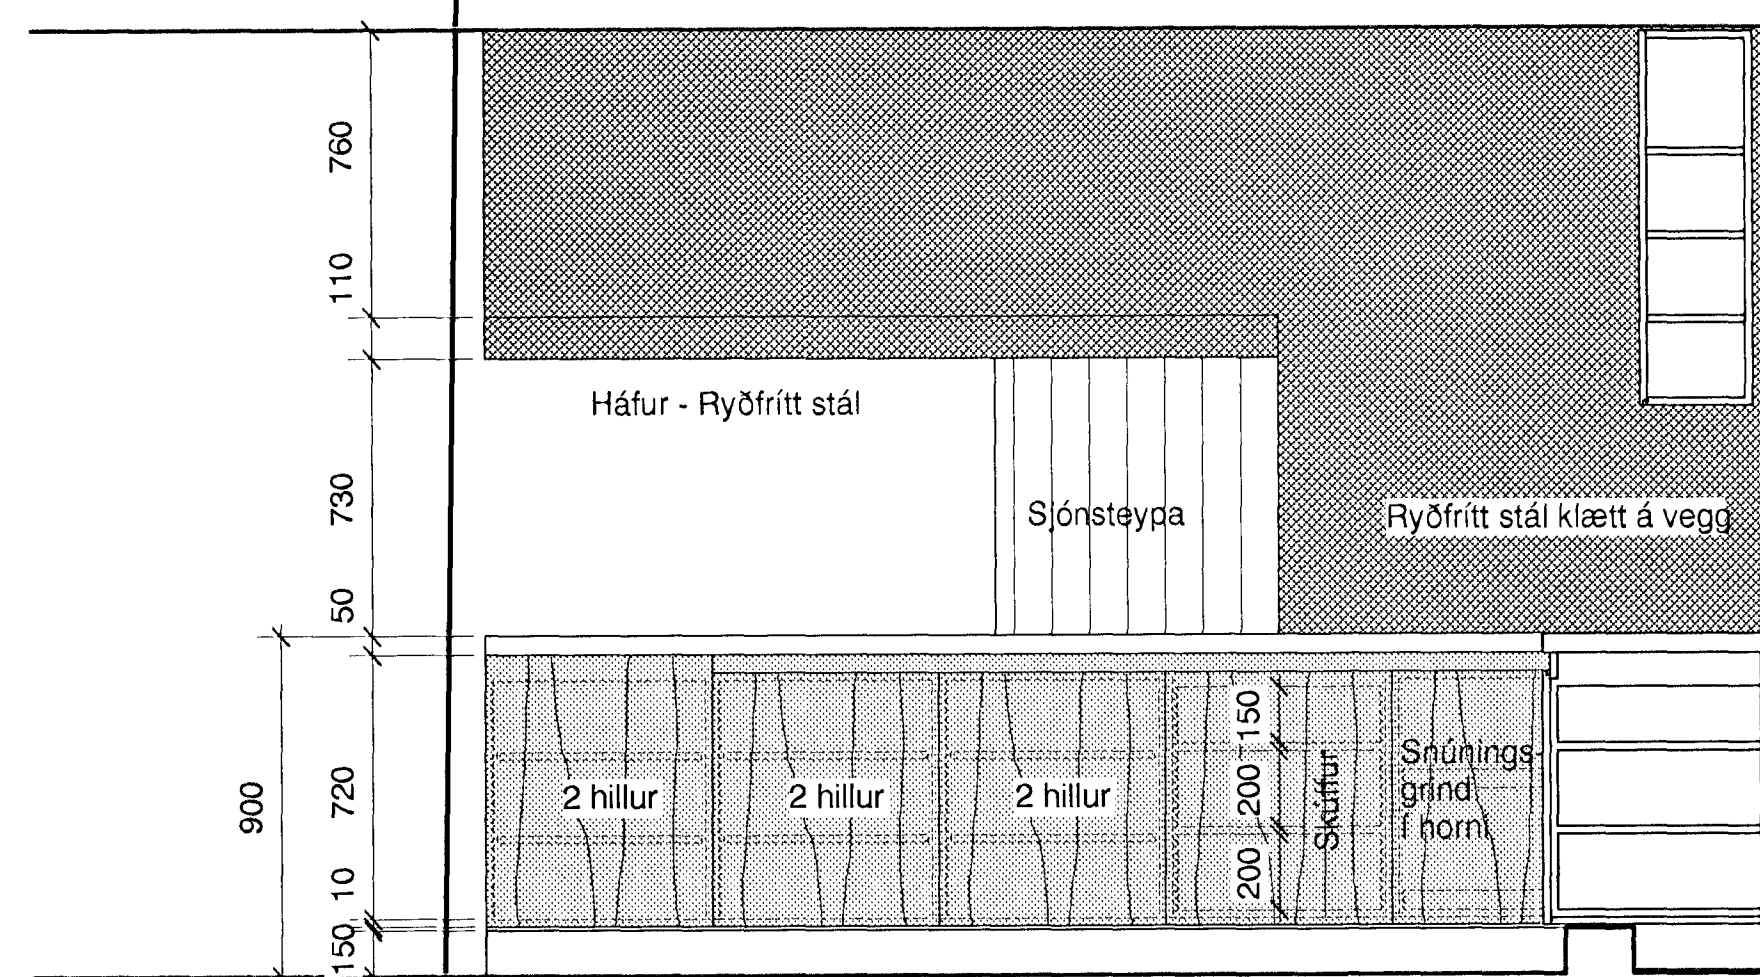

ÚTLIT Y

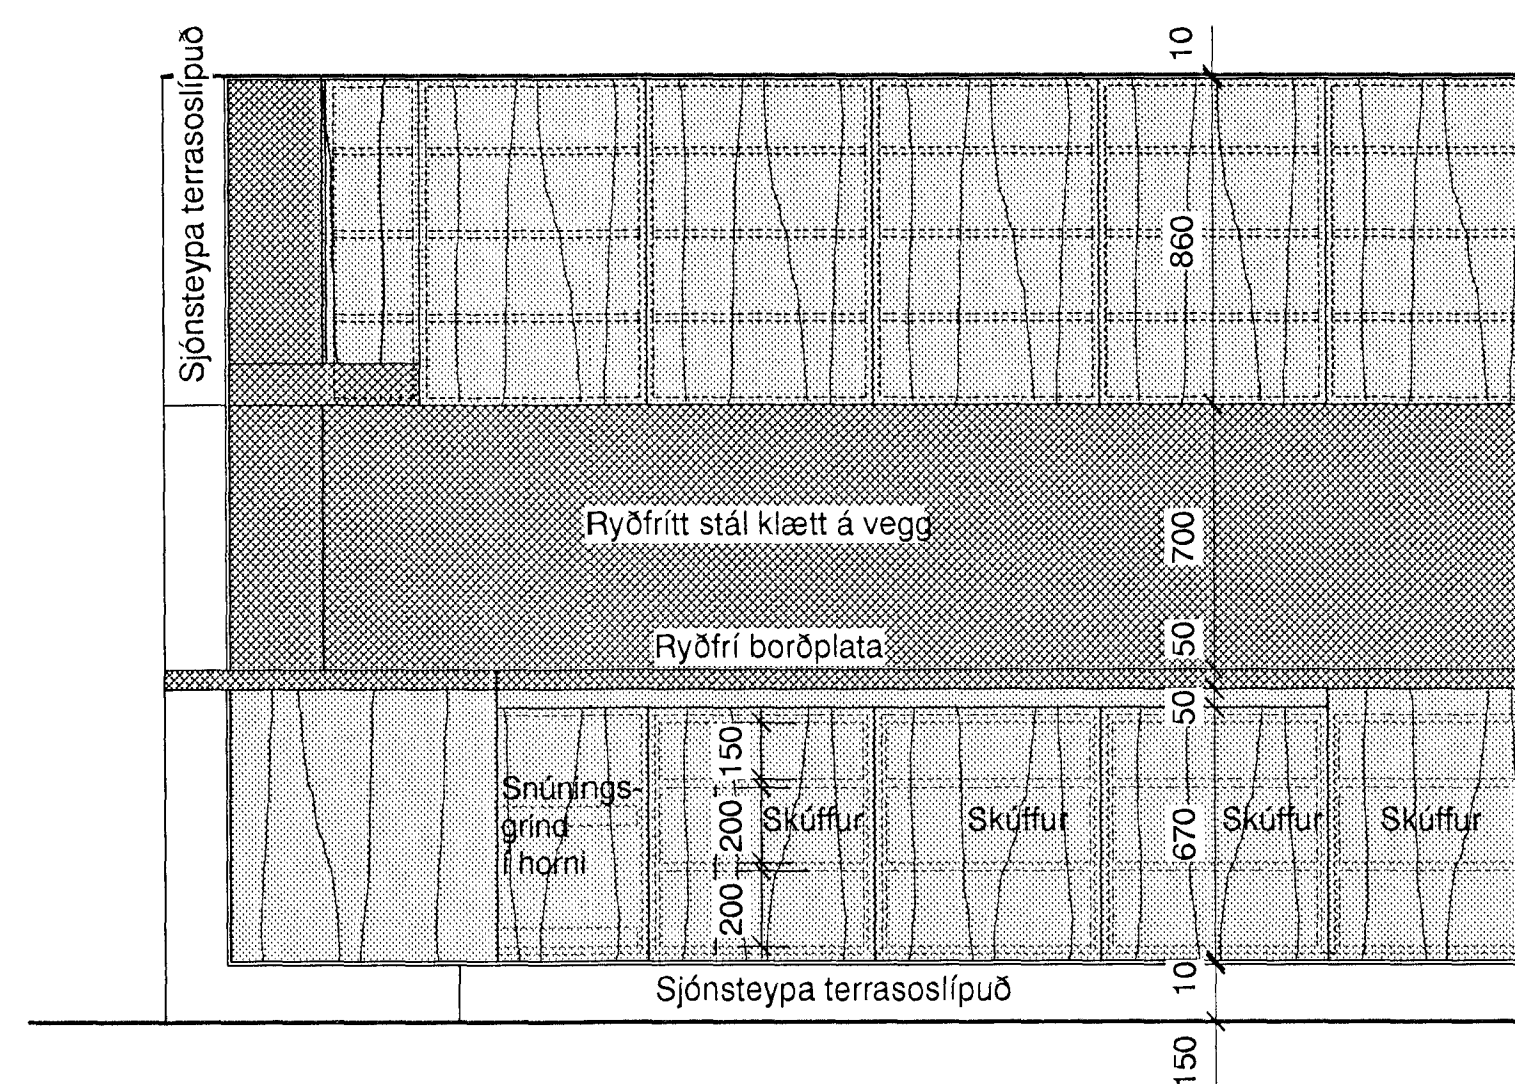

ÚTLIT Z

**VERKTEIKNINGAR**

verk: SPÓAÁS 1, HAFNARFIRÐI  
 verkkaupi:  
 umsjón:  
 teikning: DEILI  
 mkv: 1:20  
 dags.: 27.10.2000

**YRKI sf** **Arkitektar**

Hringbraut 121  
 107 Reykjavík  
 sími 5526629  
 fax 5526649  
 netfang yrki@islandia.is

Samþykkt þann 18. DES. 2000  
 Byggingarritun í Hafnarfirði  
 F.n. Sigurbjartur Halldórsson  
 ASDÍS H. AGÚSTÍ  
 Asdís H. Agústsdóttir Arkitekt FAÍ  
 SÖLVEIG BERG BJÖRNSDÓTTIR  
 Sölveig Berg Björnsdóttir Arkitekt FAÍ

verk nr. 4 teikn. nr. A220 breyting