





Samþykkt þann

08 FEB. 2001


Byggingafróðgætturinn í Reykjavík
Einarður Hjálmarsson

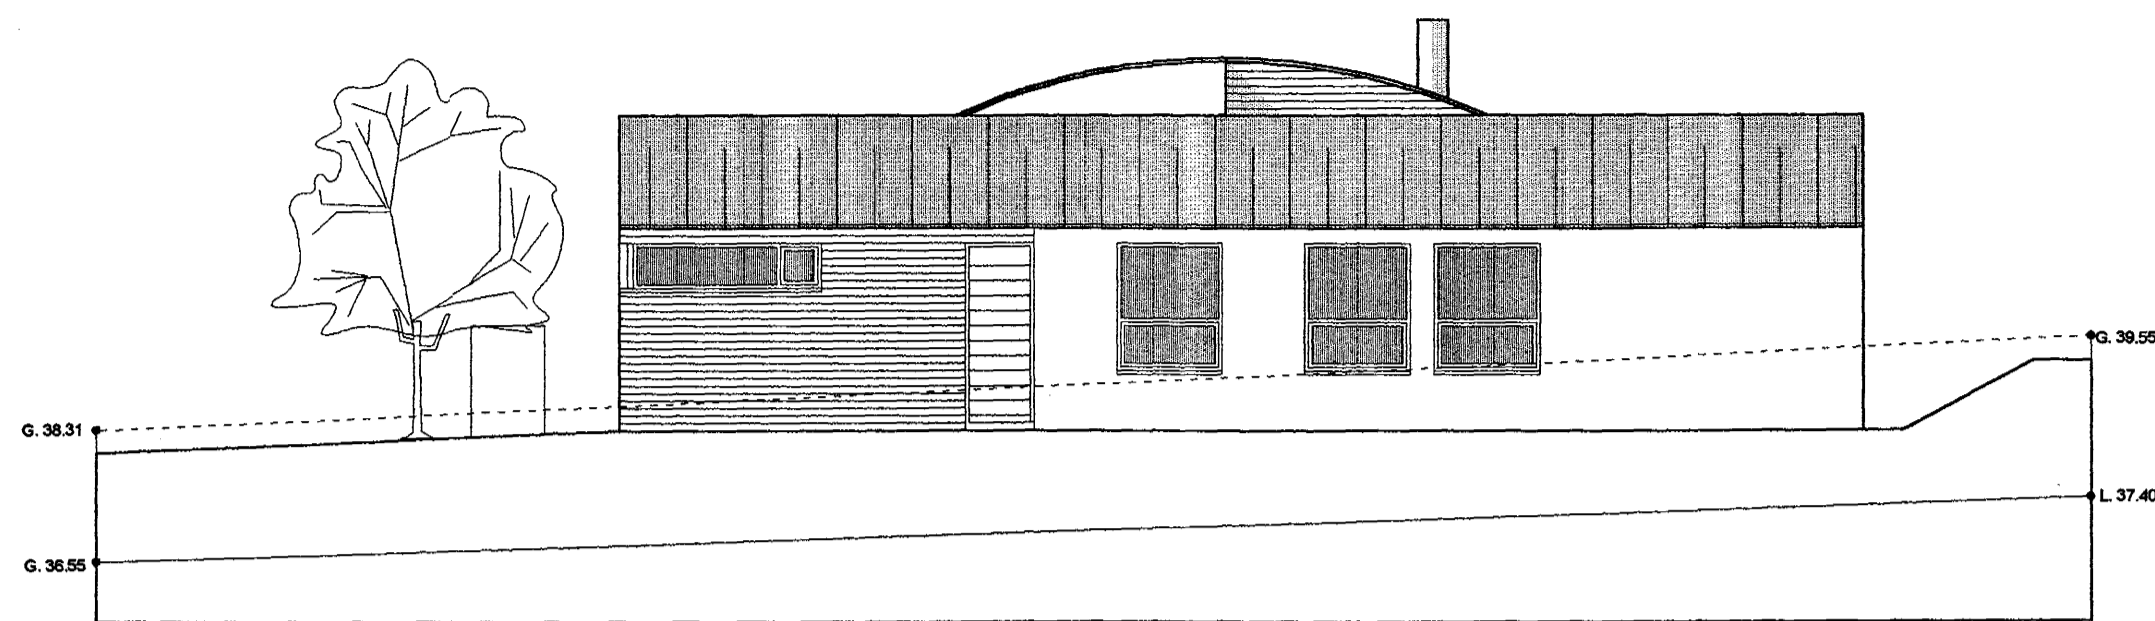


Útlit Austur

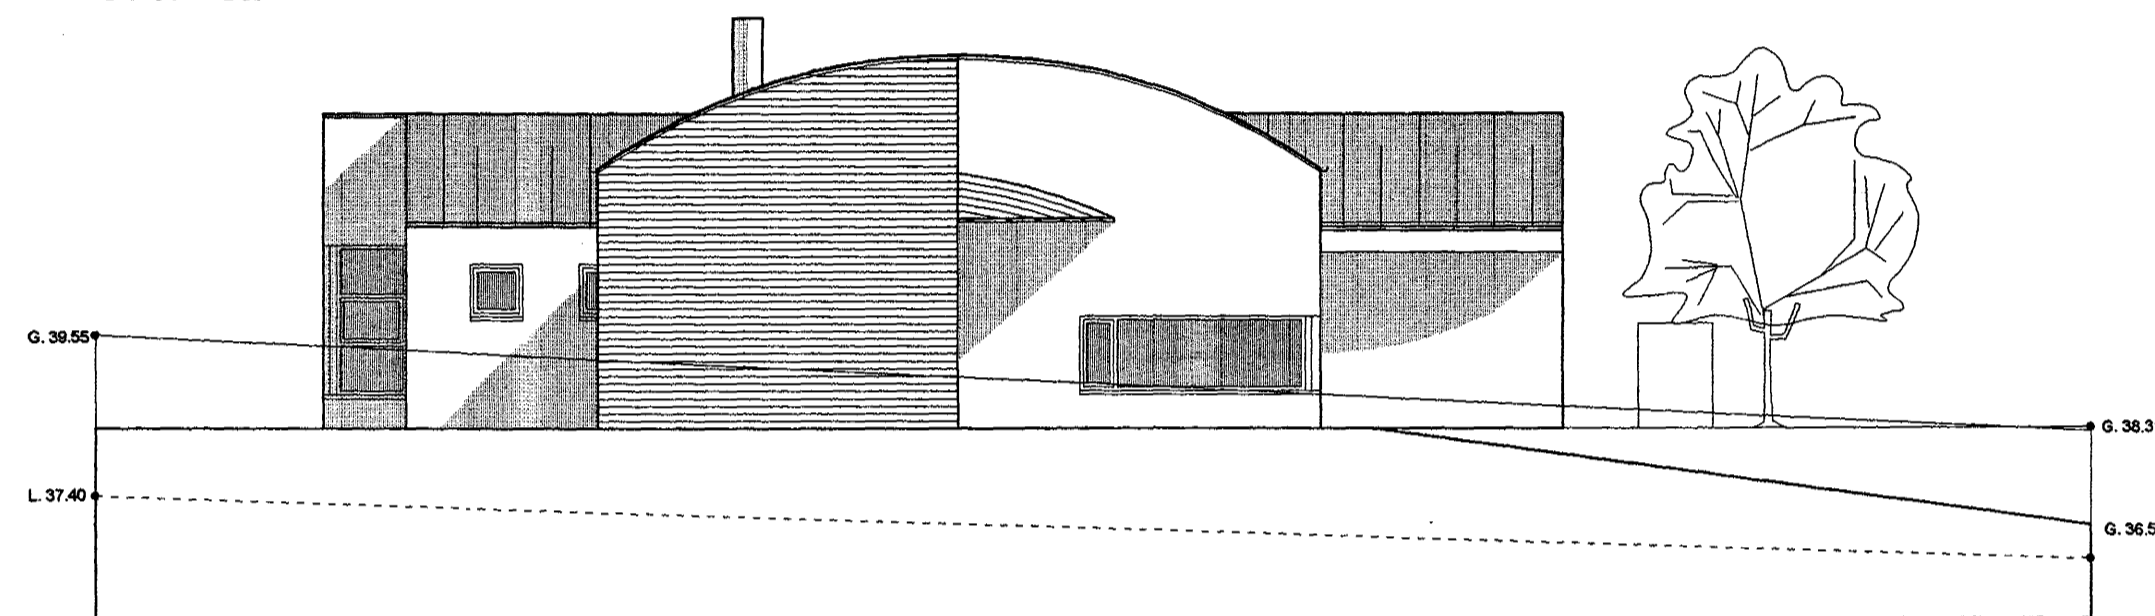

Útlit Vestur

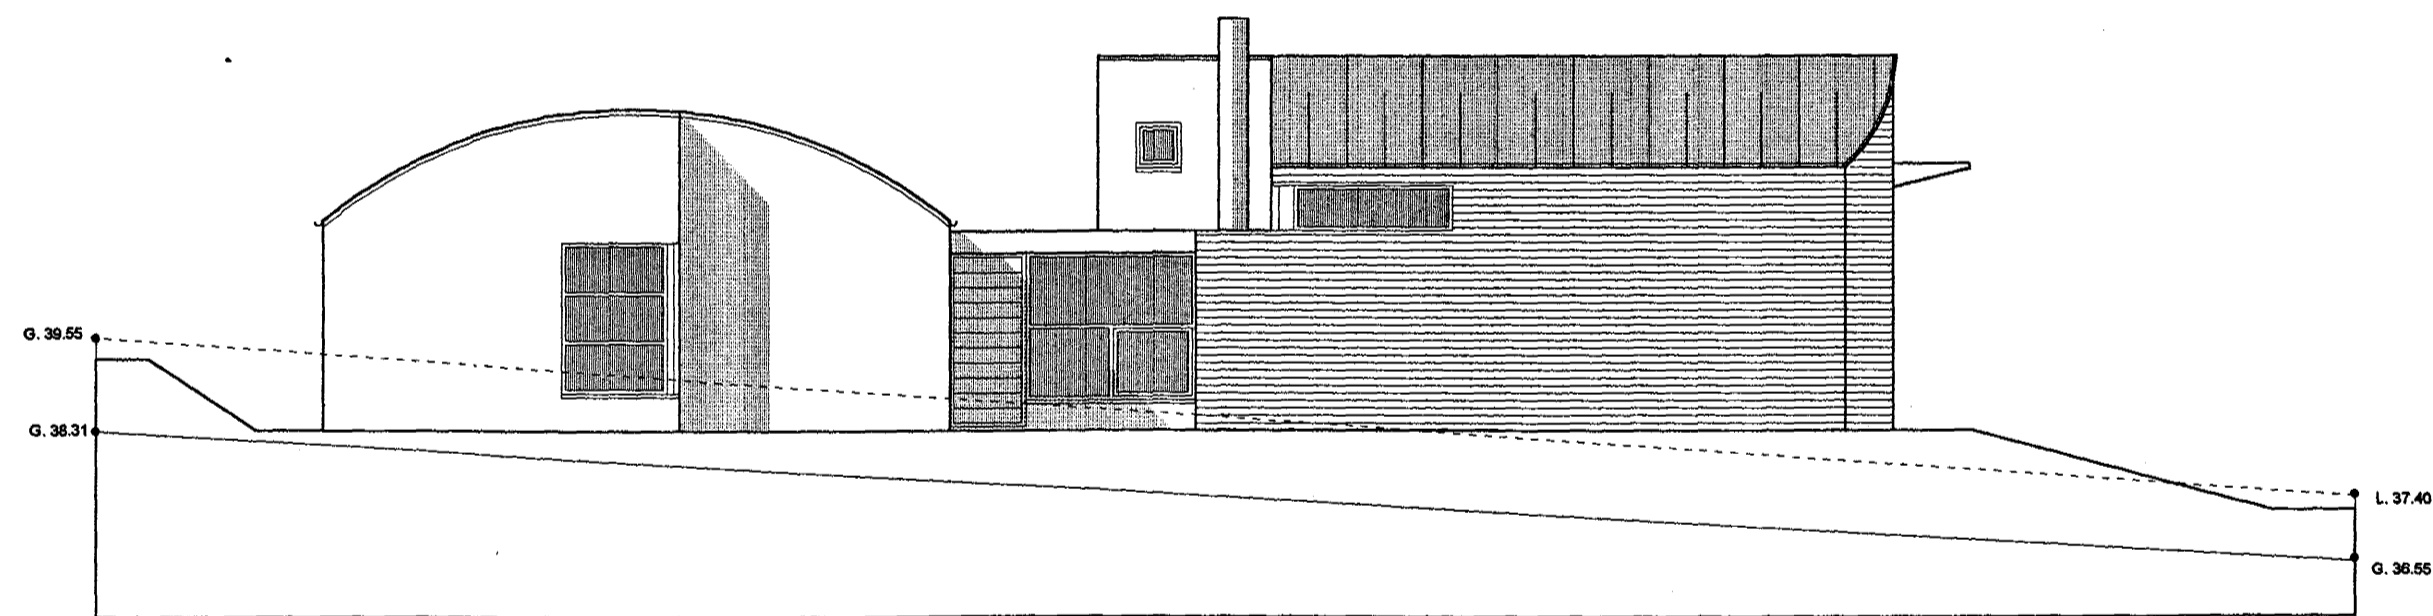

Útlit Norður

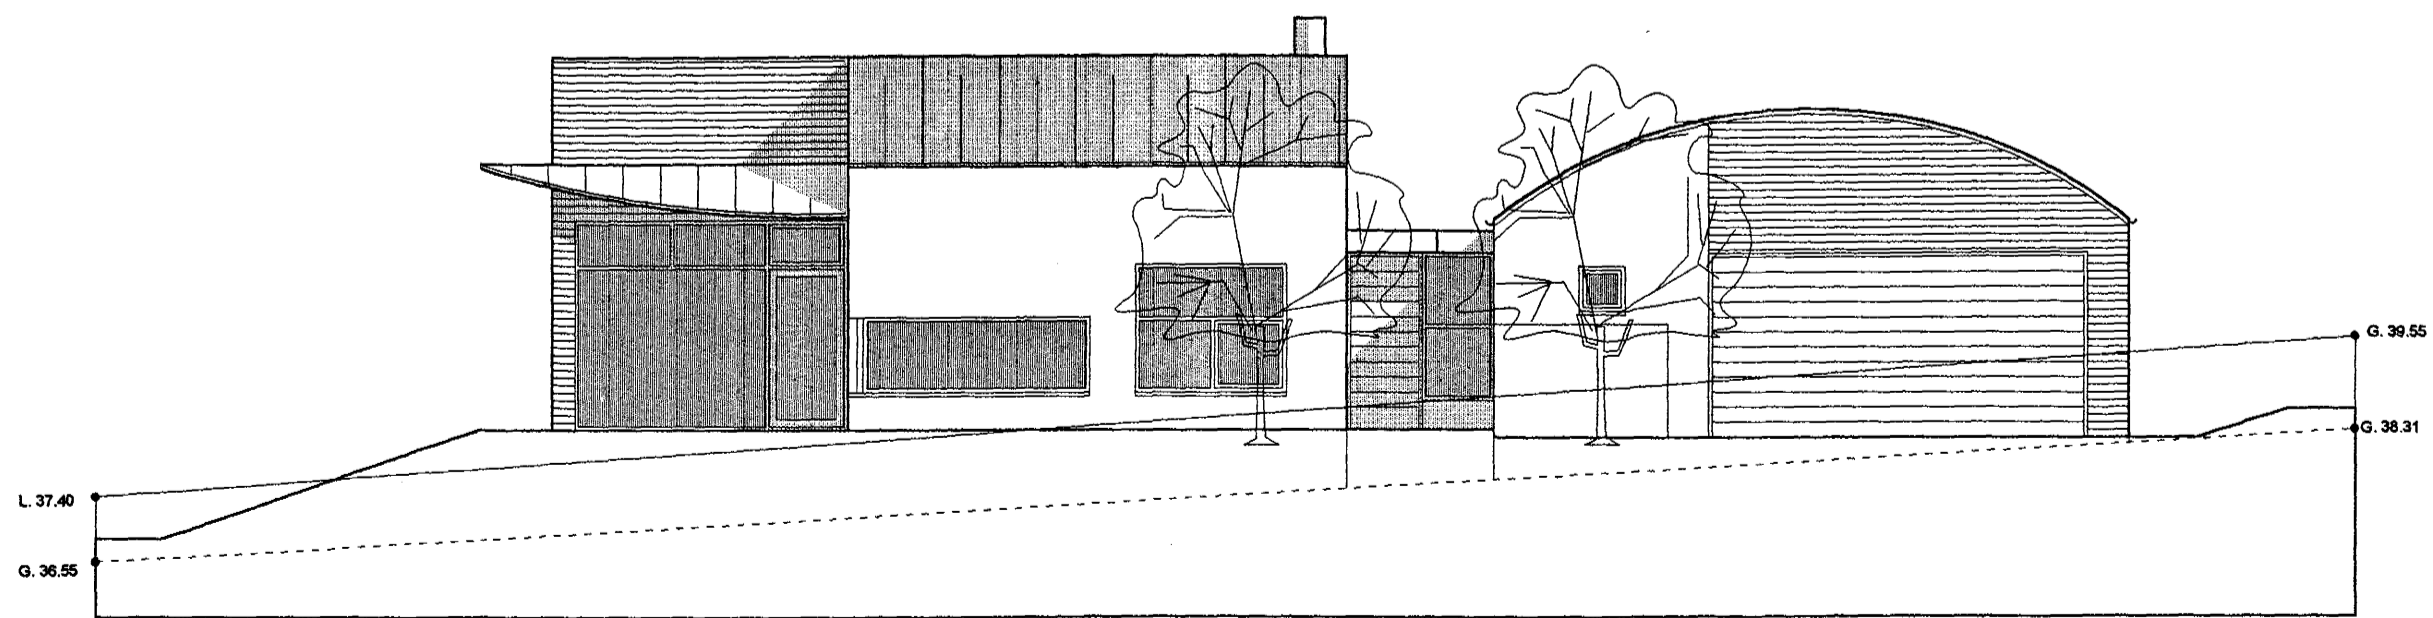

Útlit Suður

Breytingar:

Verk	Spóaás 7
Teikning	Útlit (3/3)
Verkkaupi	Árni Eðvaldsson
Mælikvarði:	Teikning nr:
1:100	990103
Dagsetning:	Teiknað:
18.12.99	GÓJ



Gunnlaugur Ó. Johnson arkitekt FAÍ - Kt. 080657 7819
Íngólfsstræti 8, 101 Reykjavík, S. 562 7640 F. 562 1695