



SUDURHLID M 1 : 50

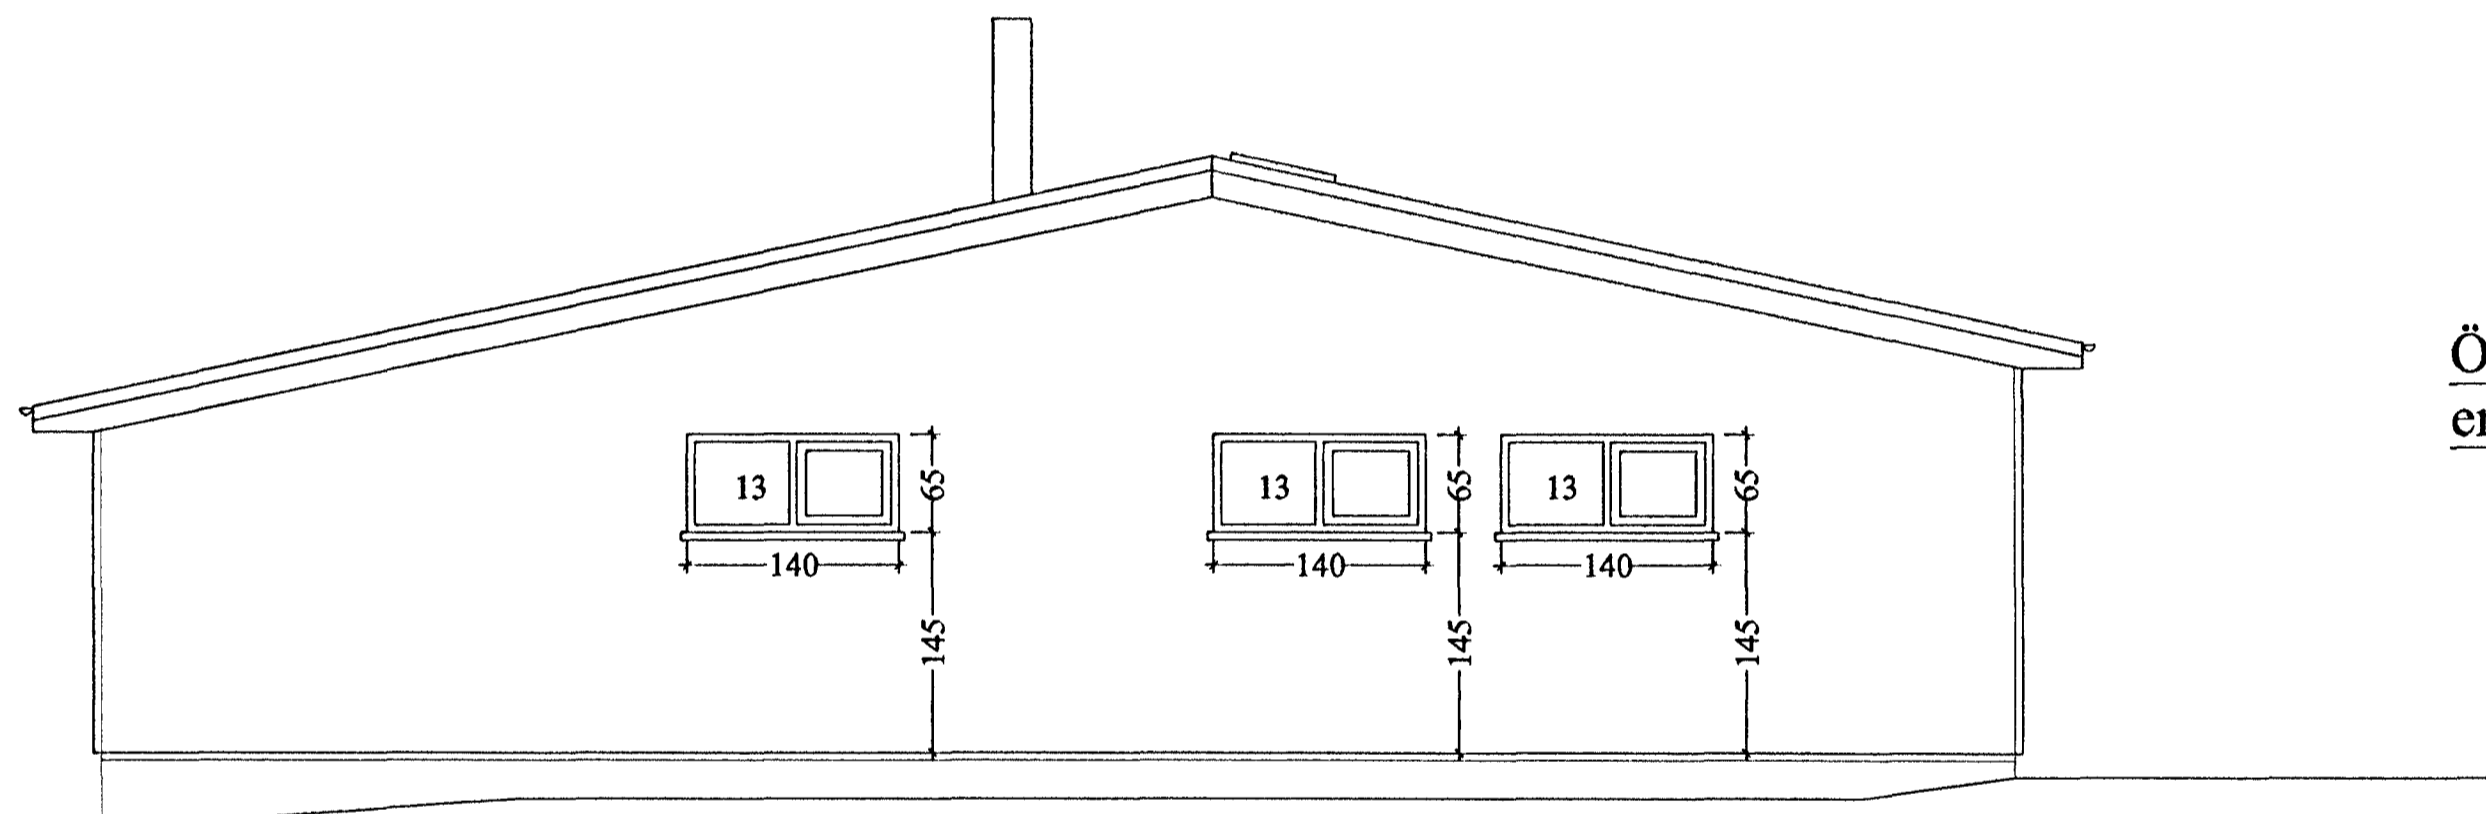


AUSTURHLID M 1 : 50

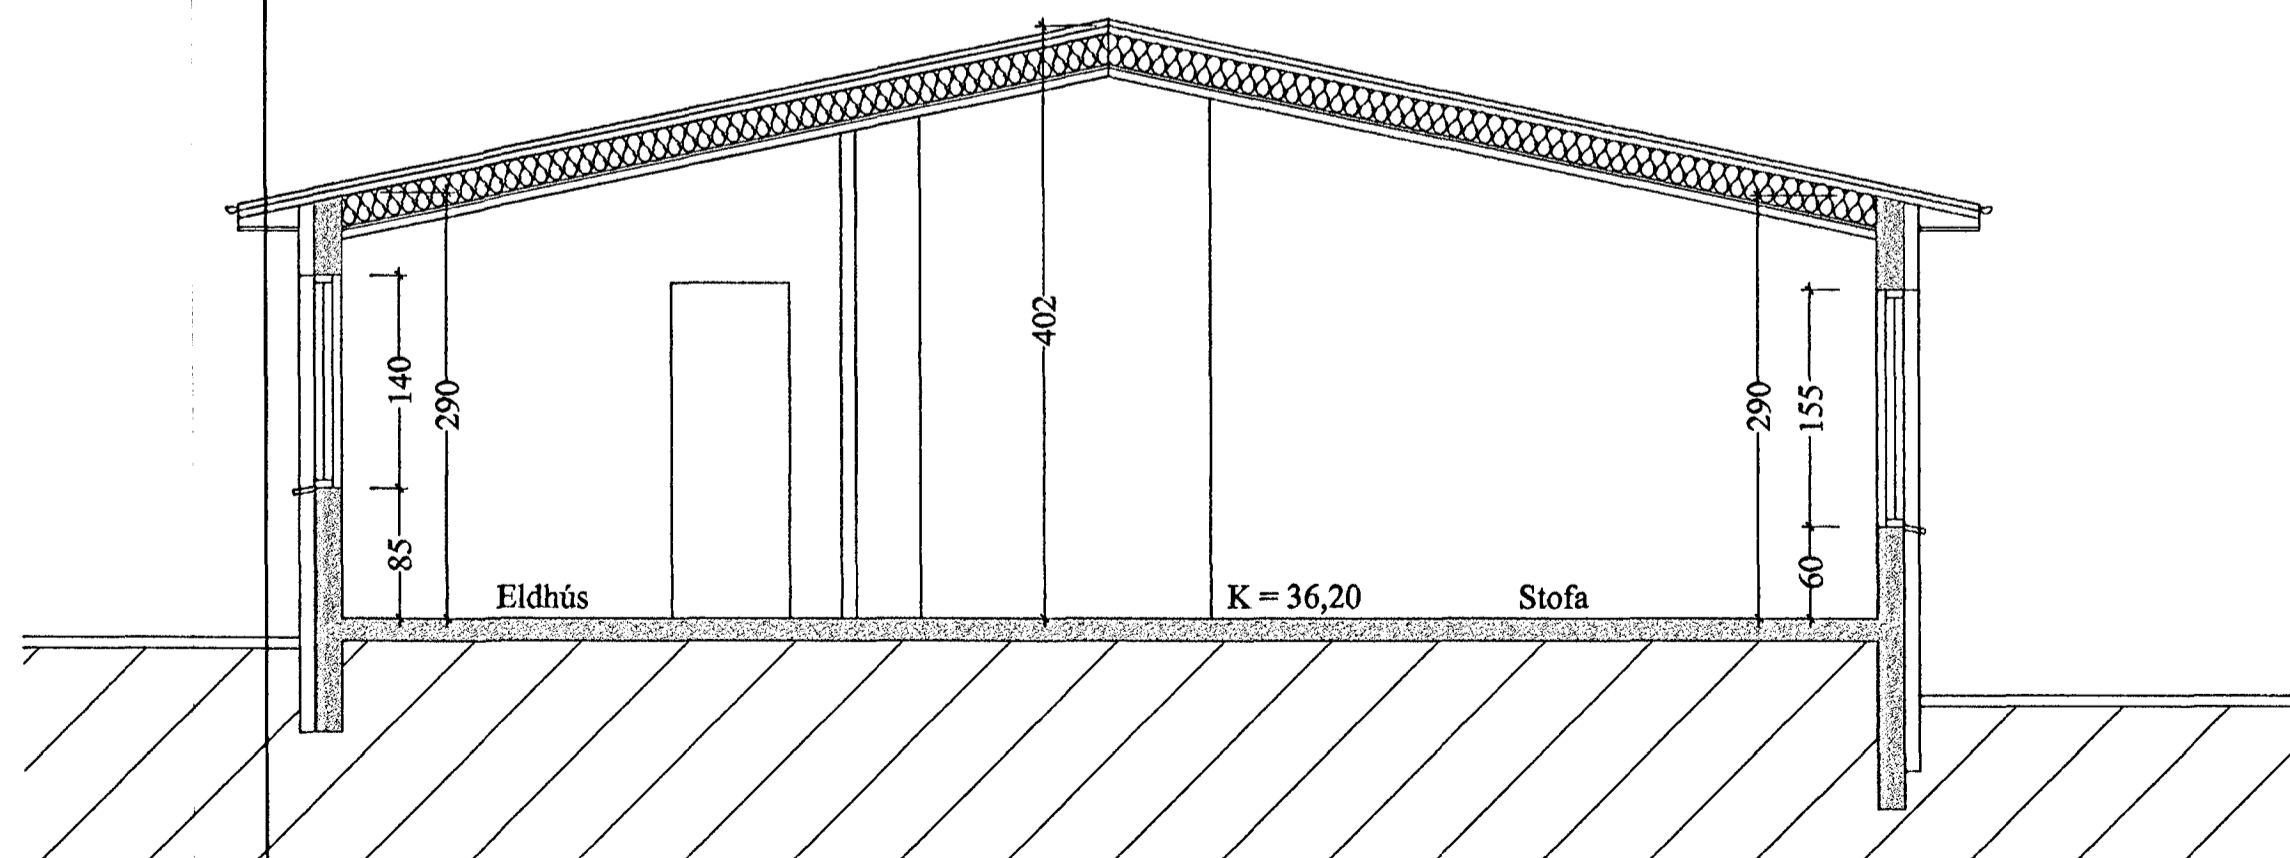

SNEIDING B - B M 1 : 50

Öll uppgefin mál á útliti eru gatmál á steypu

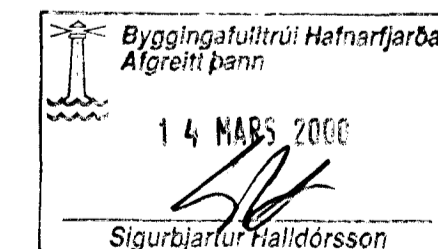

SPÓAÁS 8, HAFNARFIRÐI ÚTLIT, SNIÐ

VERK. NR. 215  
TEIKN. NR. 203

DAGS. 23.09.99  
BREYTT. 29.12.99

MÁL. 1:50

JÓN GUDMUNDSSON ARKITEKT  
VINNUSTOFA. SKÚLAGÖTU 63 REYKJAVÍK. Sími 552 5055