


SUÐUR

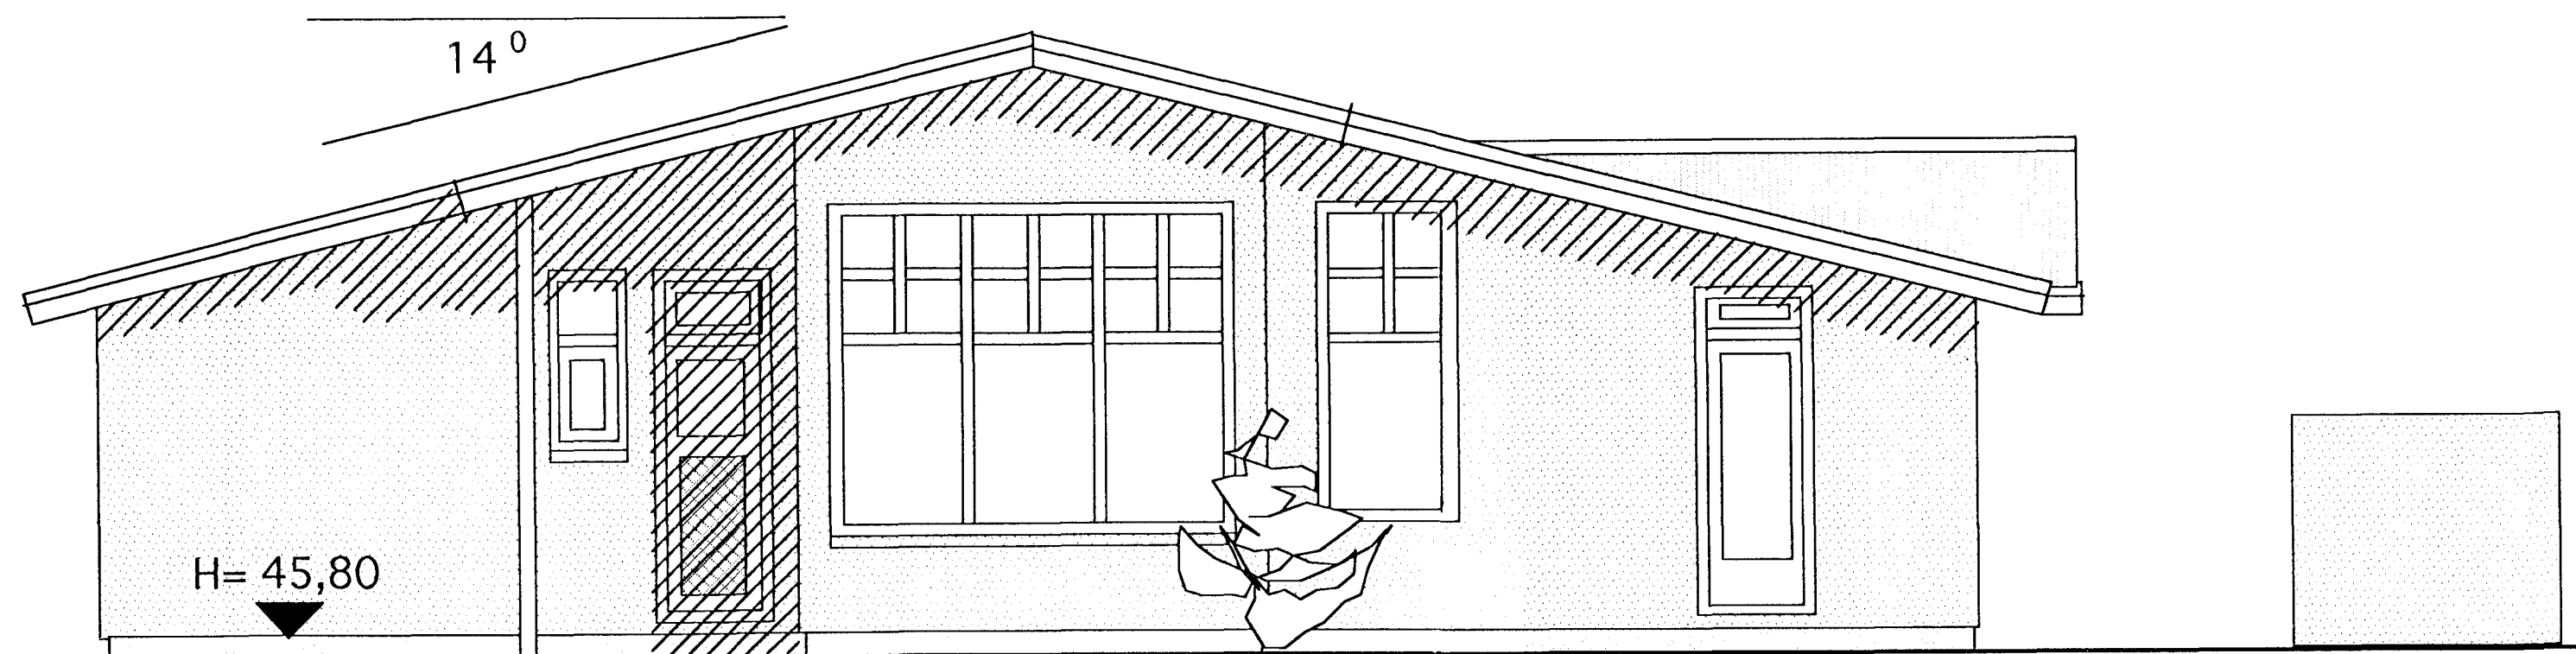

VESTUR

	Verkefni	SPÓAÁS 9 HAFNARFIRÐI
	Heiti	GRUNNMYND <i>U. STEIN</i>
kvarði	150 Bygging Ágreitt þ...	verkefni
dags.	JAN-2000	dags, br.
hönnun	G.G.	teikn nr.
teikn	G.G. <i>Sigurðsson</i>	teikn nr. <b>V-5</b>

Hringbraut 17 220 Hafnarfirði  
s. 555-2020 FAX 555-2021  
Gísli G. Gunnarsson BFI kt. 020649-2409