


NORDUR

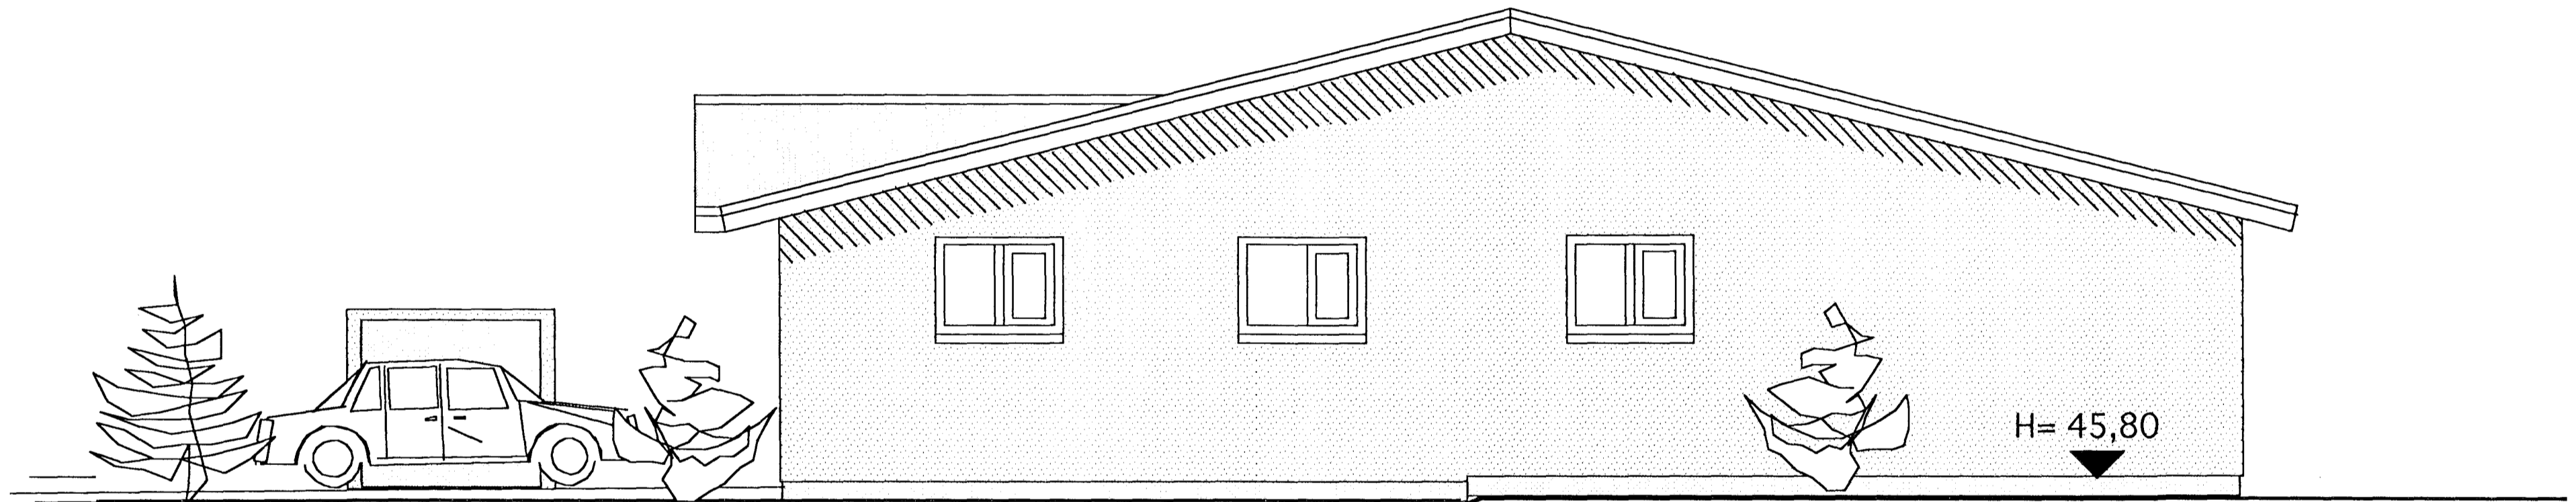

AUSTUR

<b>TEIKNISTOFAN</b>  <b>KVARDI</b>	Verkefni	
	SPÓAÁS 9 HAFNARFIRÐI	
	Heiti	
	GRÆNNMYND LITLIT.	
kvarði	1:50	verk.nr
dags.	JAN. 2000	dags-br Hafnarfjarðar
hönnun	G.G. Afgreitt	teikn nr
teikn	G.G.	280 V-6

Hringbraut 17 220 Hafnarfirði Halldórsson  
 s. 555-2020 FAX- 555-2021  
 Gísli G. Gunnarsson BFI kt. 020649-2409