


1 2 3 4 5 6 7 8 9 10 11 12

Sambýskkt þann  
19. júlí 2017  
Byggingaálftraím í Akureyri

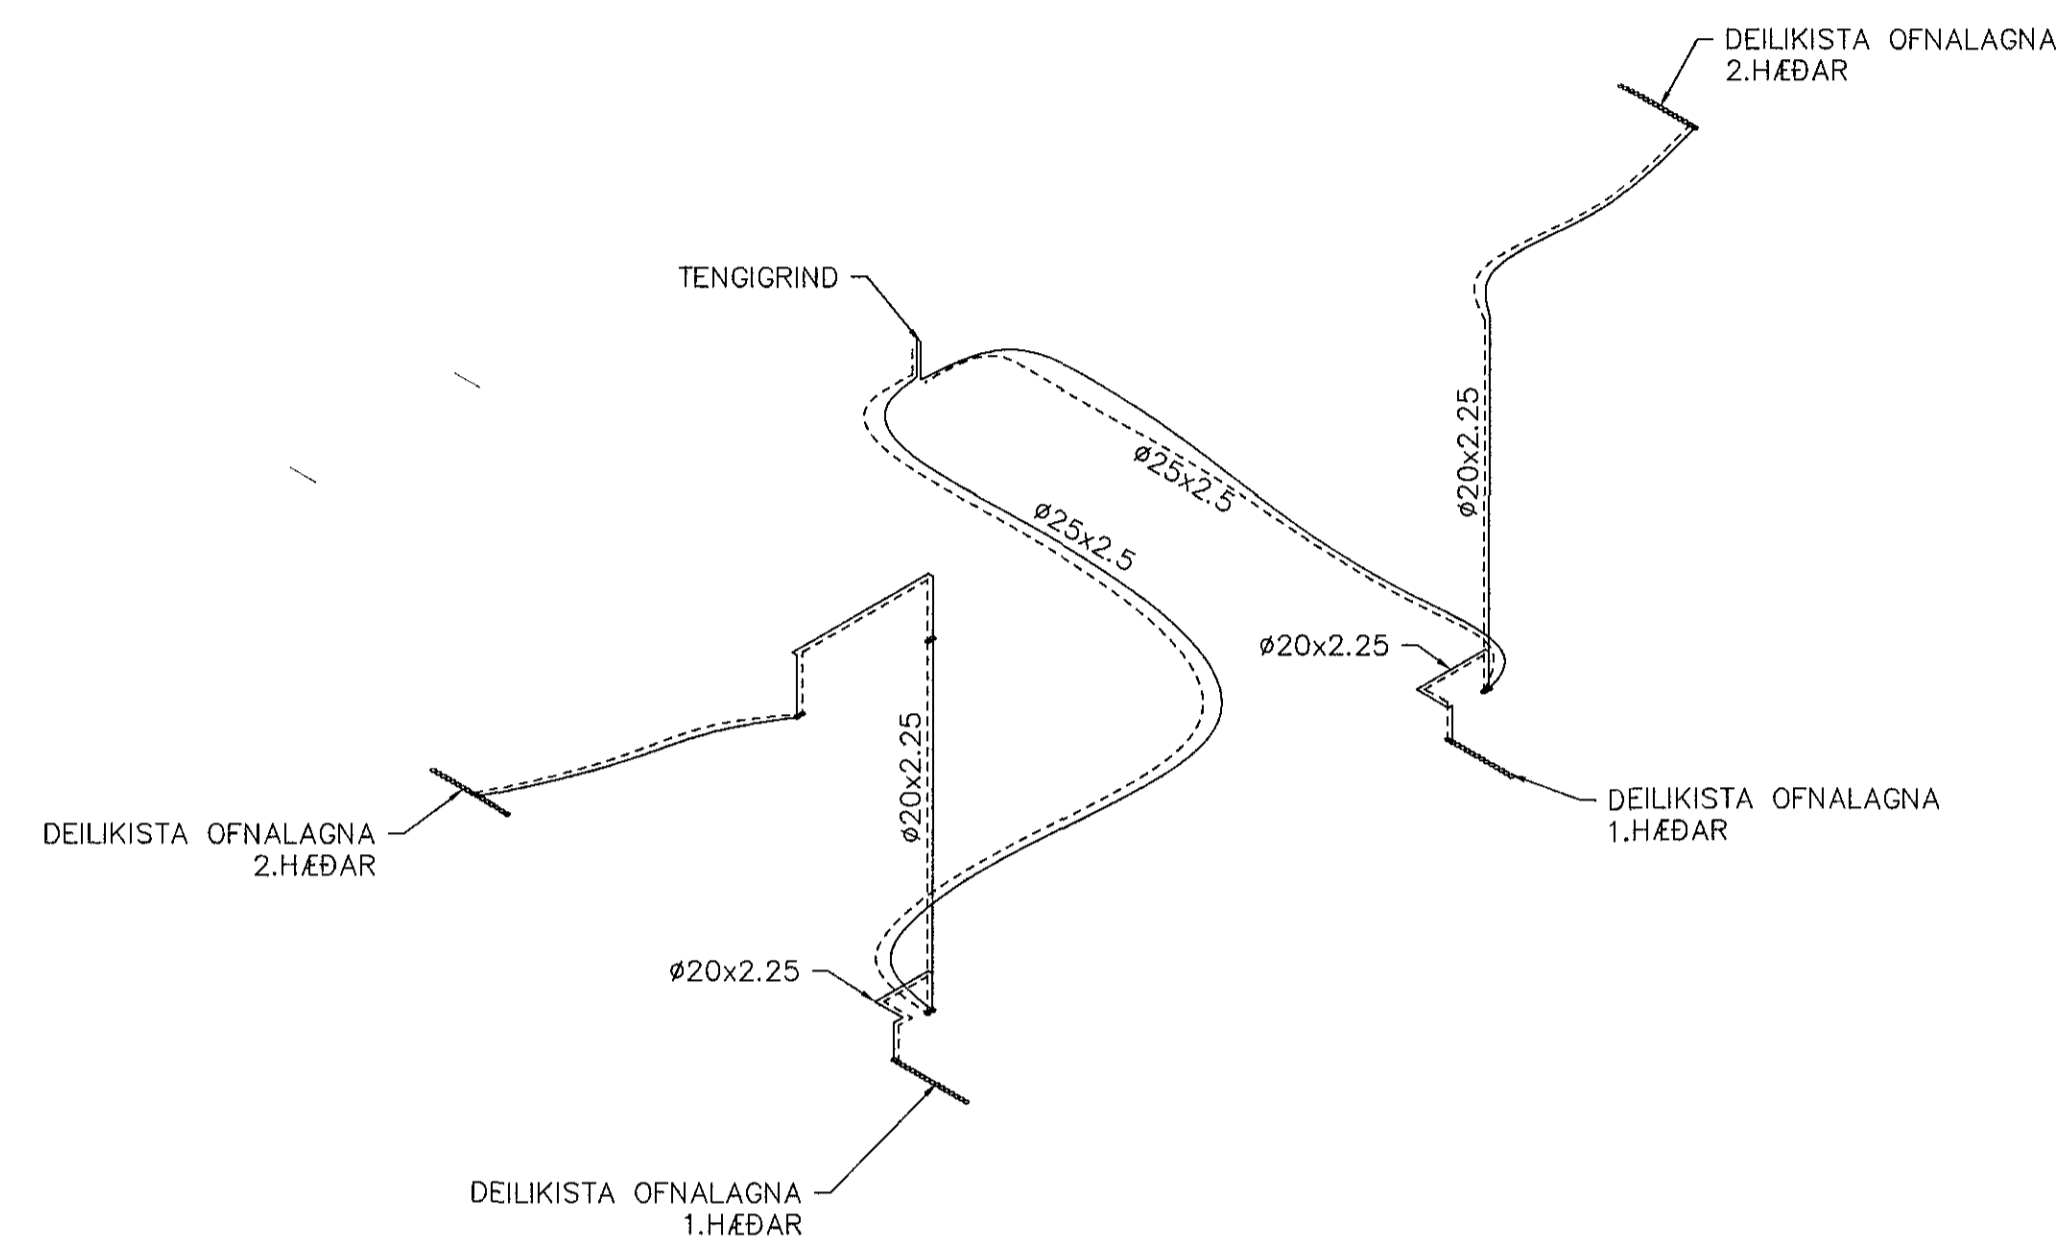

ÁRITUN SAMRÆMINGARHÖNDUÐAR: RAGNAR MAGNÚSSON H. 190102-2229			
BREYTINGAR			
NR.	DAGS.	BREYTING	SP.
1	20.6.2017	FRUMÚTGÁFA	JPJ
NEW NORDIC engineering			
NEW NORDIC ENGINEERING ehf. kt. 520914-1450 HLIBASMÁRI 19, 201 KÖPAVOGUR nne@new-nordic.eu, Sími 854-4080			
SAMBYKKT JÓKULL JÓNSSON 270575-4209			
VERK STUÐLÁSKARD 1 HAFNARFIRÐI			
TEIKNING SÉRUPPDRÁTTUR OFNALAGNIR - STOFNAR RÚMMYND			
HANNAÐ JJ	TEIKNAD JJ	YFERFARÐ DGT	MELIXVARÐI 1.50
DAGS. 20.6.2017		VERK NR. 17010	TEIKNING NR. P4-01
		ÚTGÁFA NR. 1	1