





Samþykkt þann

08 JULI 1999


Byggingafulltrúinn í Hafnarfirði  
Fh. Kristján Þórarinnsson

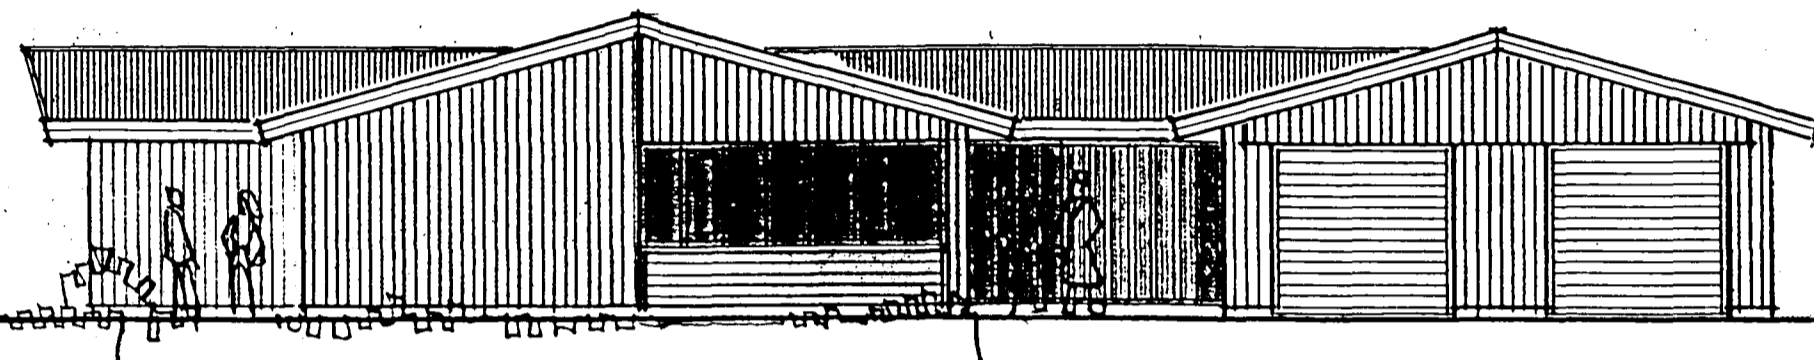


**austurhlid**

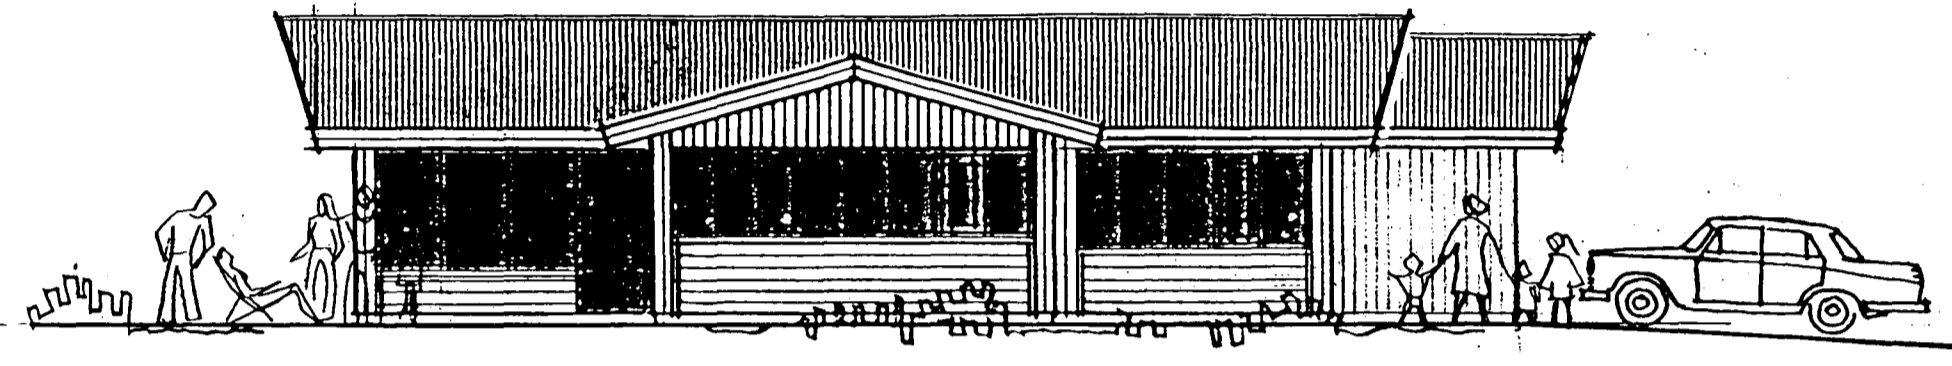

**sudurhlid**

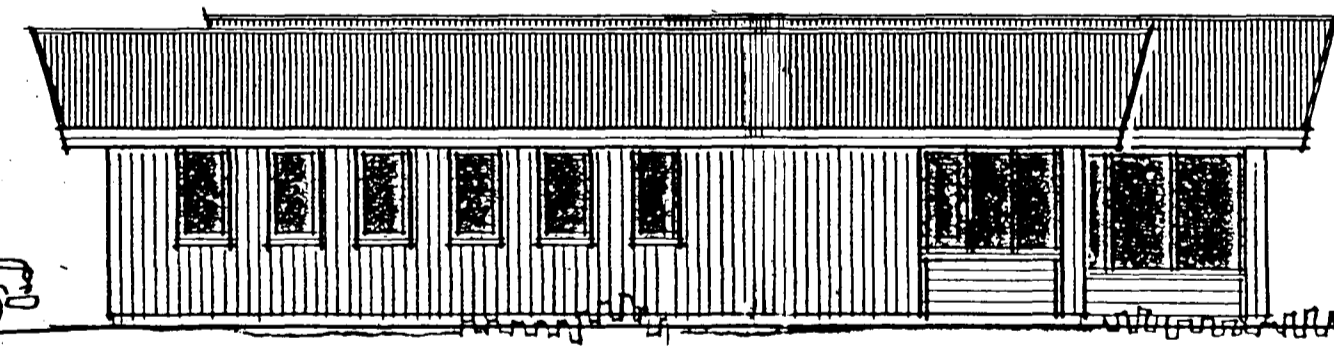

**nordurhlid**

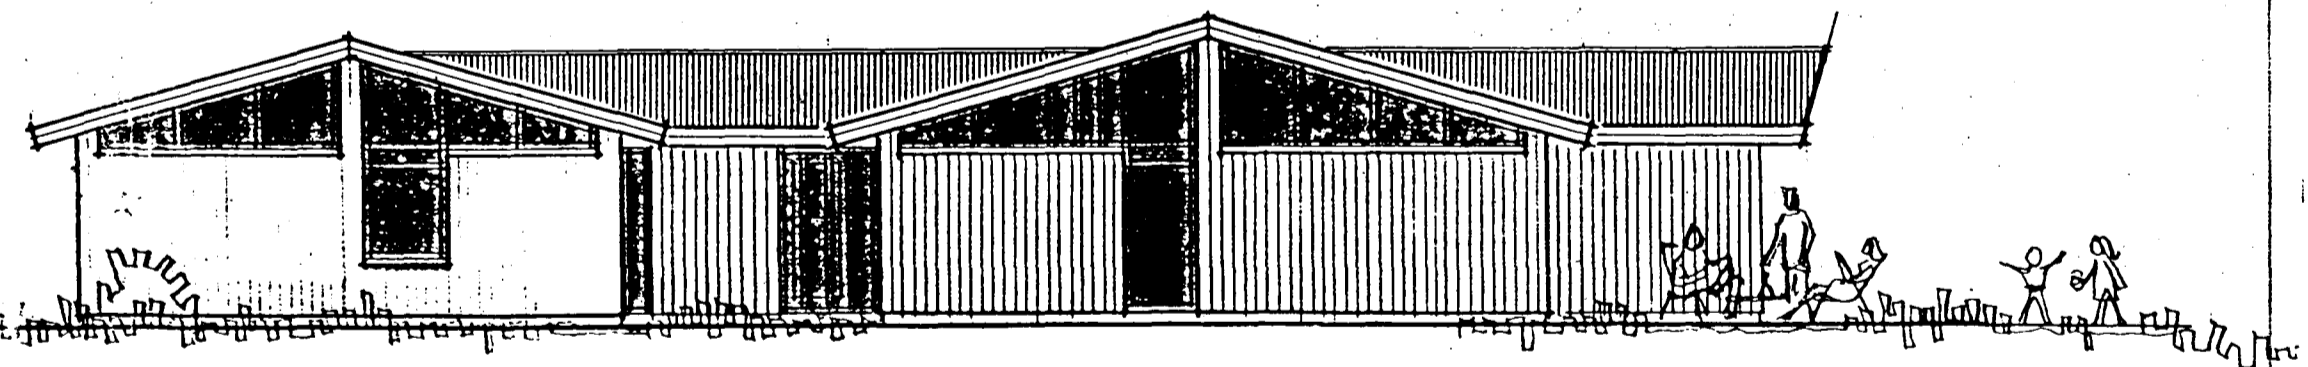

**vesturhlid**

HÚS. NEUR TEIÐN. AF SÍGURDI GÍSLASYNI ÞÁI GARDABÆ  
HÚSI BÆYTTI (HEILDASSKOLA NYTT ANDVÆRI)

STADARBERG & HAFNARF.

102

LITLIT

MAL 1:100

DAGS. 28.06.99

ERLENDUR ARNI HJALMARSSON KLEBERGUR & HAFNARF. 55 3860