



ÞENDING ÚTVEGJA  
TÚVFÖLD SIKIND LAGETT K10 X.25  
LÖÐRETT K10 X.25


SNID 1. 1:20

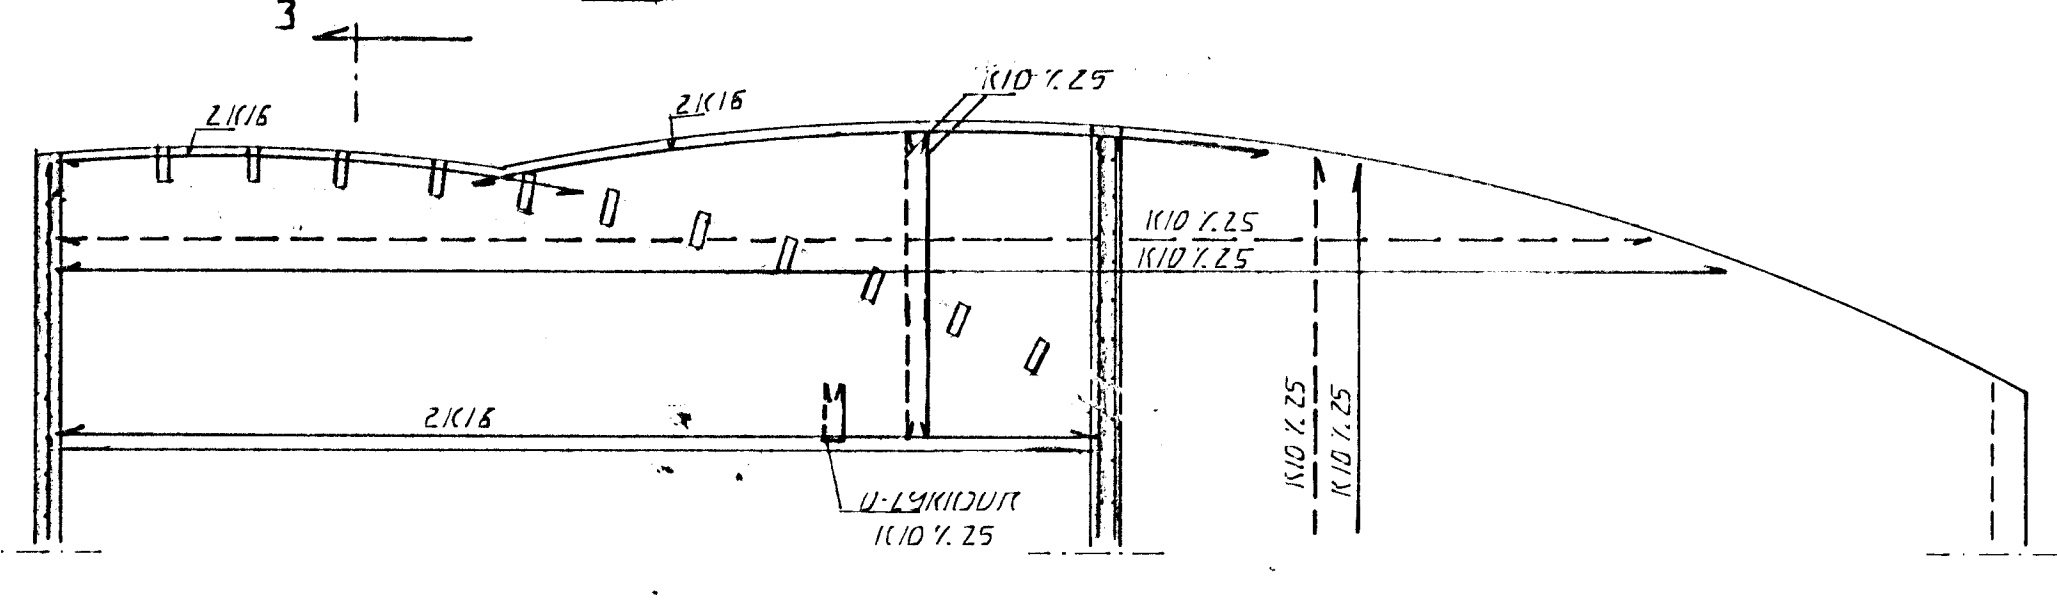

ÁSYND A-A. 1:50

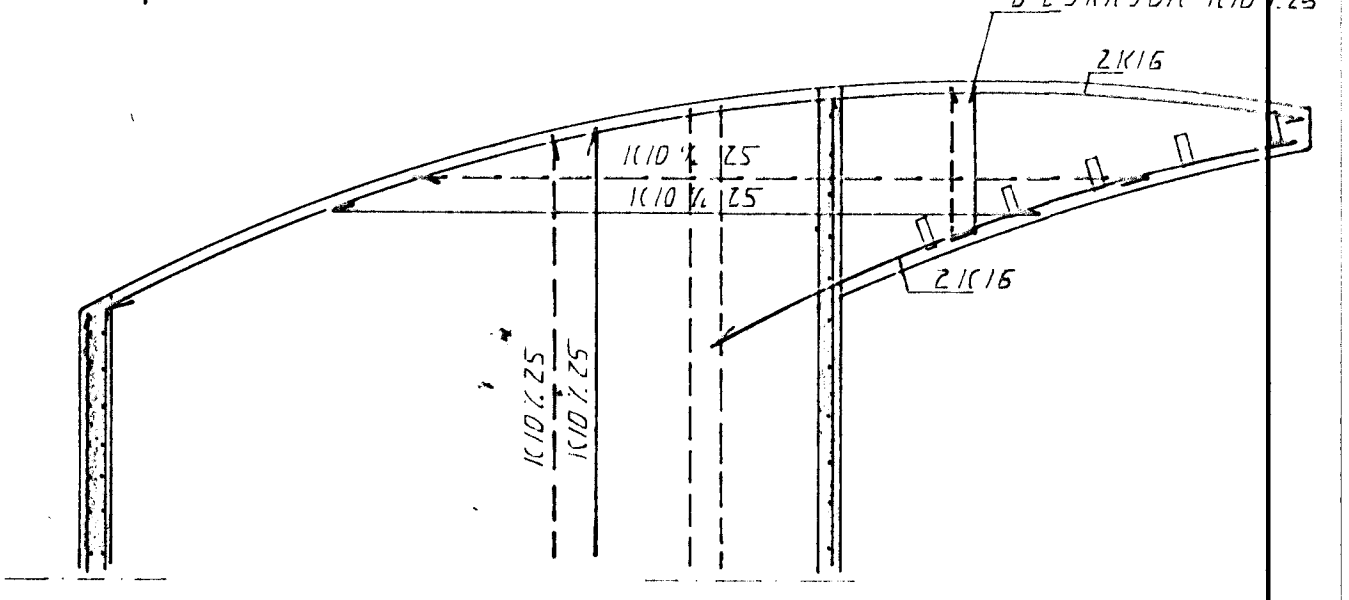

ÁSYND B-B. 1:50

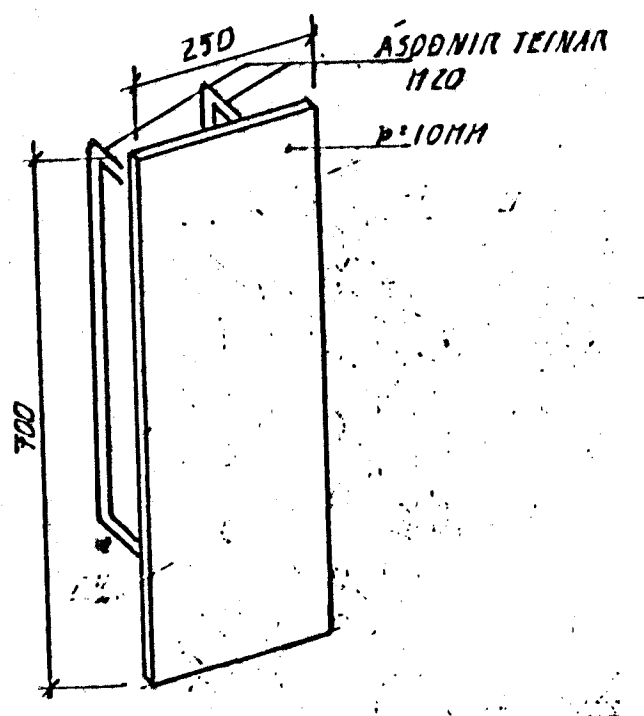

STÁLFASTING. 1:10

BR. DAGS EDLI BR SIGN

STADARBERG 2-4  
HAFNARFIRÐI  
VEGGIR 3 MED ÞAKVIRKI

DAGS JÚNÍ 96  
VERK NR 7607  
TEIKN NR 1-09  
HANNAD G.H.  
TEIKNAD G.H.  
YFIRFARÐ

