

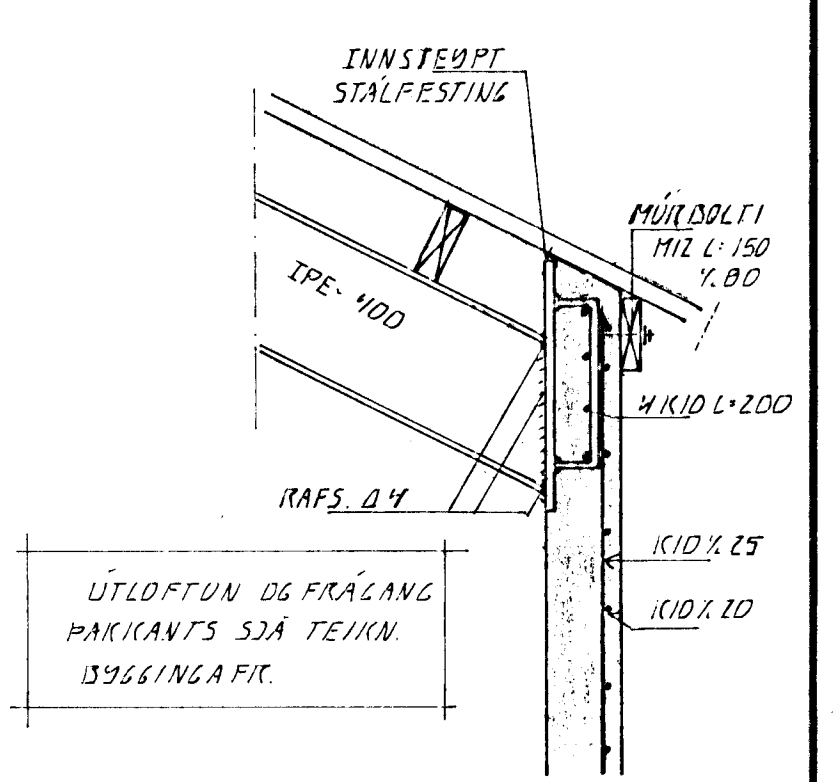



ISENDING ÚTVEEJJA
LÁRÉTT KÍD 1/20 Í ÚTSTÚN
LÖÐRÉTT KÍD 1/25 Í ÚTSTÚN

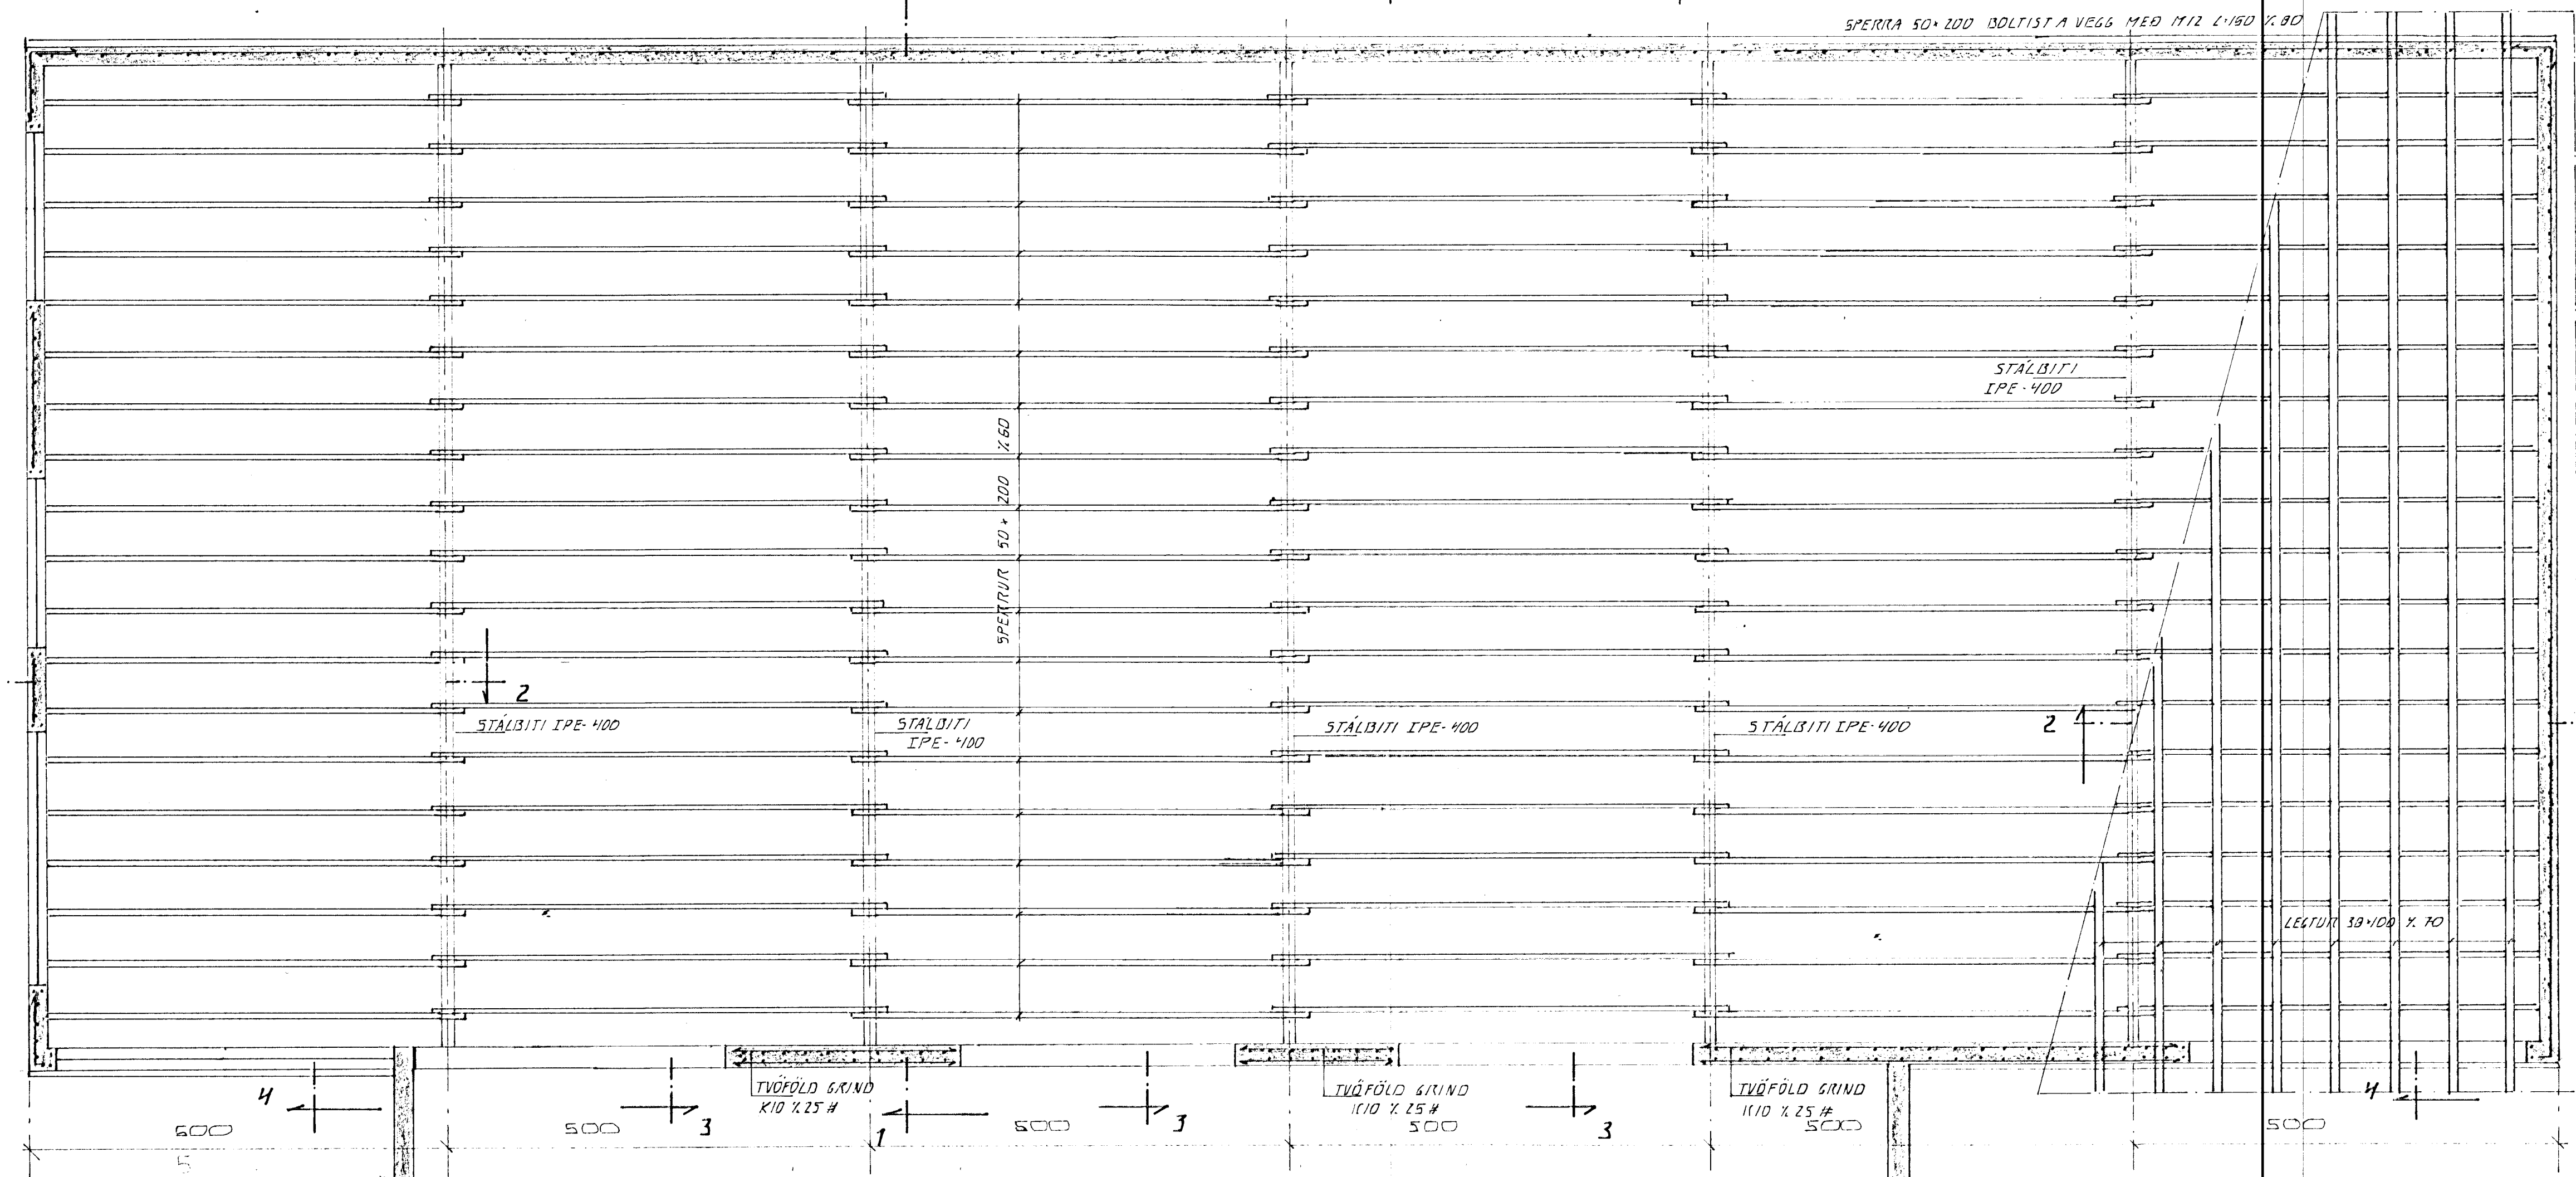


DEILI 1. 1:20

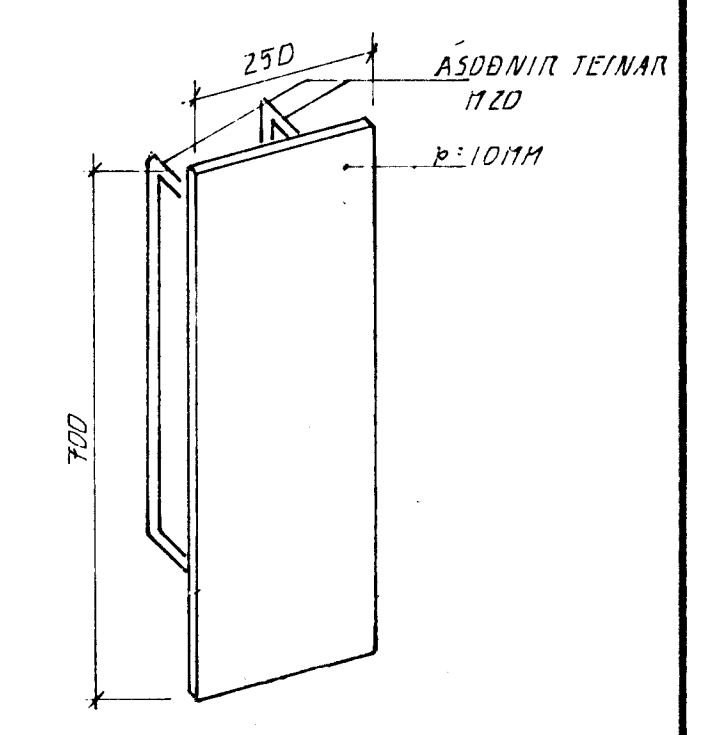


STÁLFASTING 1:10

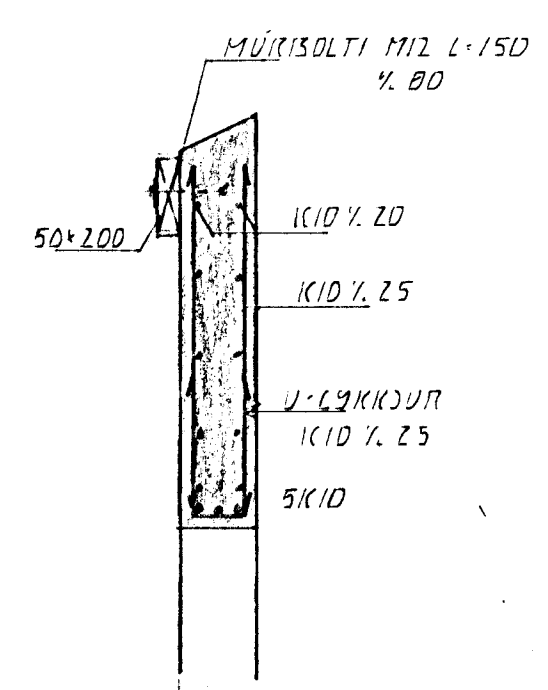


SNIB 4. 1:20

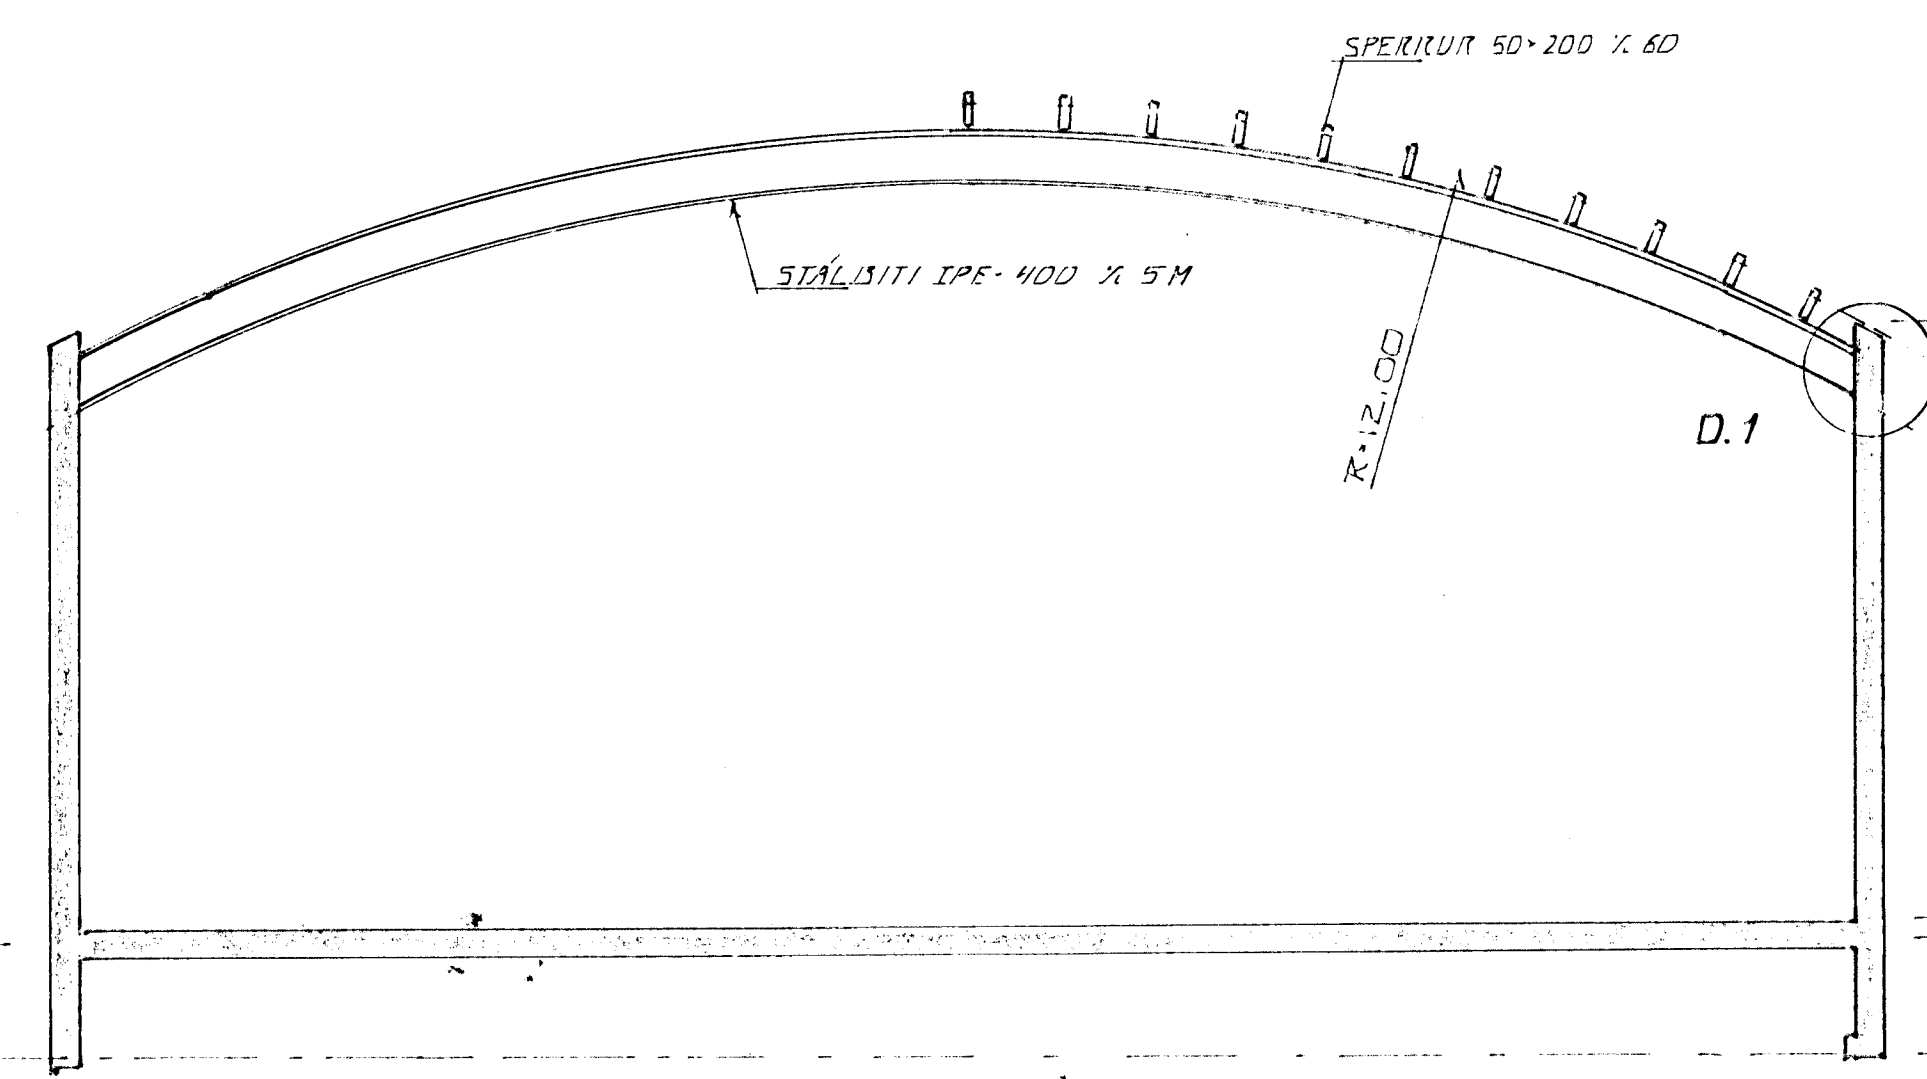


SNIB 1. 1:50

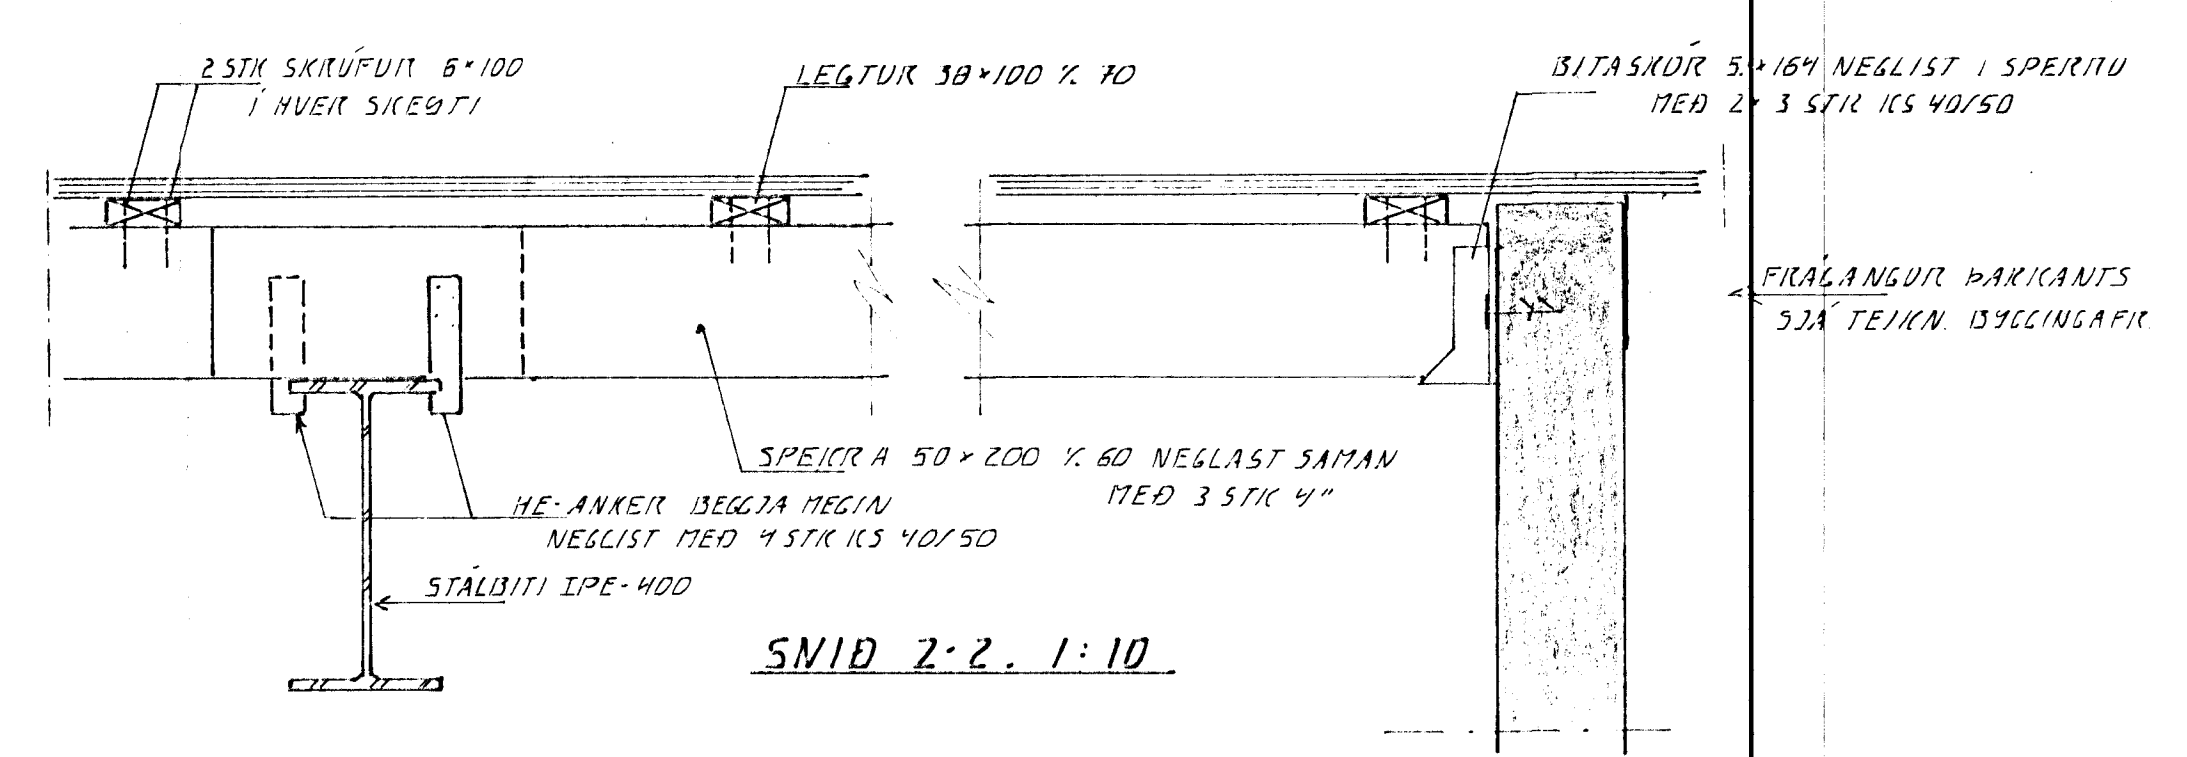

SNIB 2. 2. 1:10

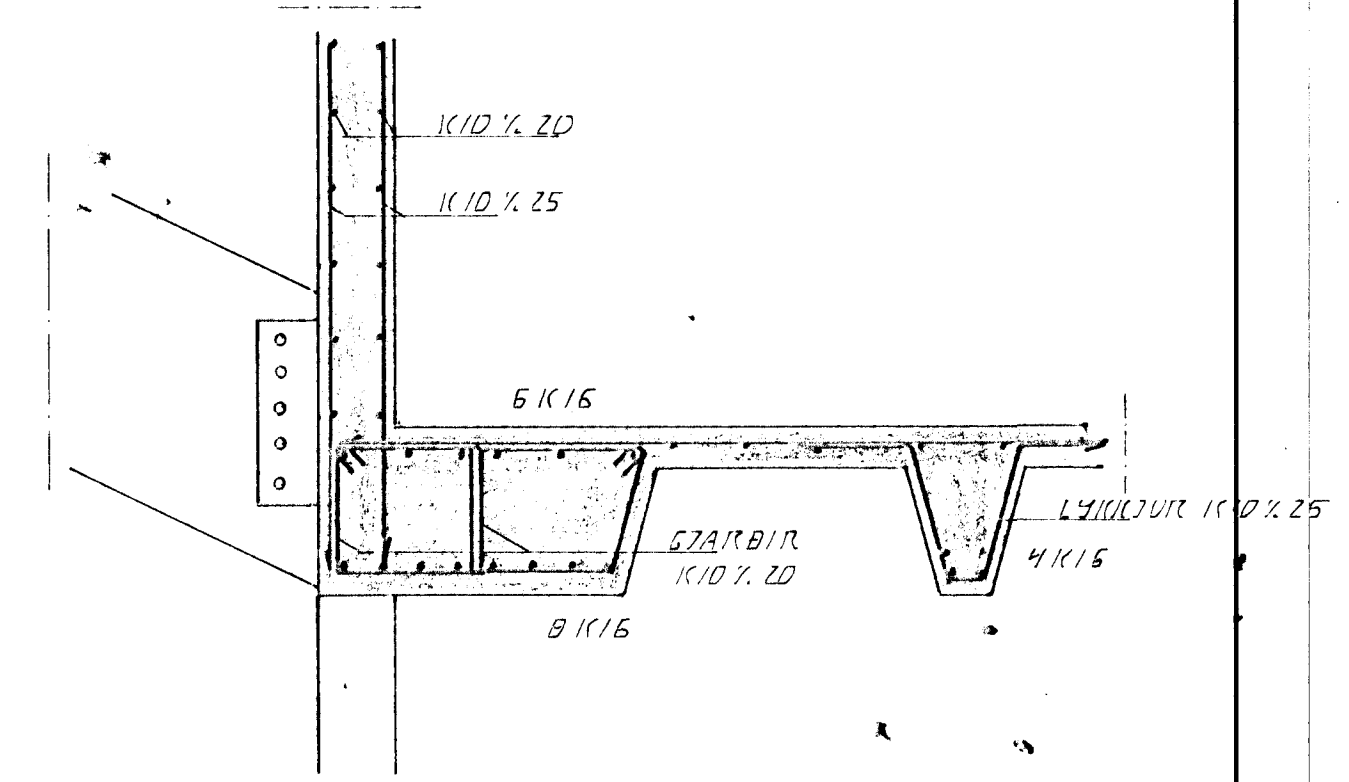

SNIB 3. 1:20

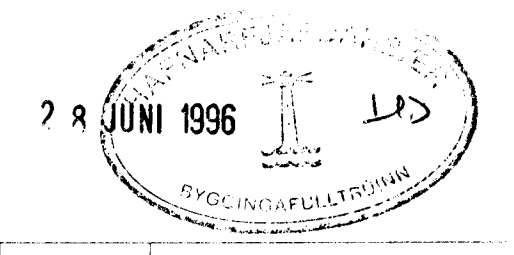

DI	13.06.96	STÁLGAÐAR STAD LÍTRES	4/11
BR.	DAGS.	EDLI BR.	SIGN.

STADARBERG 2-4
HAFNARFIRÐI
VEGGIR, ÞAKVIRKI

DAGS. 17.11.95
VERK NR. 9607
TEIKN NR. 1-05
HANNAD. G.H. G.H.
TEIKNAD. G.H.
YFIRFARID

ÁSKILIÐ, ELÐRI
TEIKNING ÓGILD