
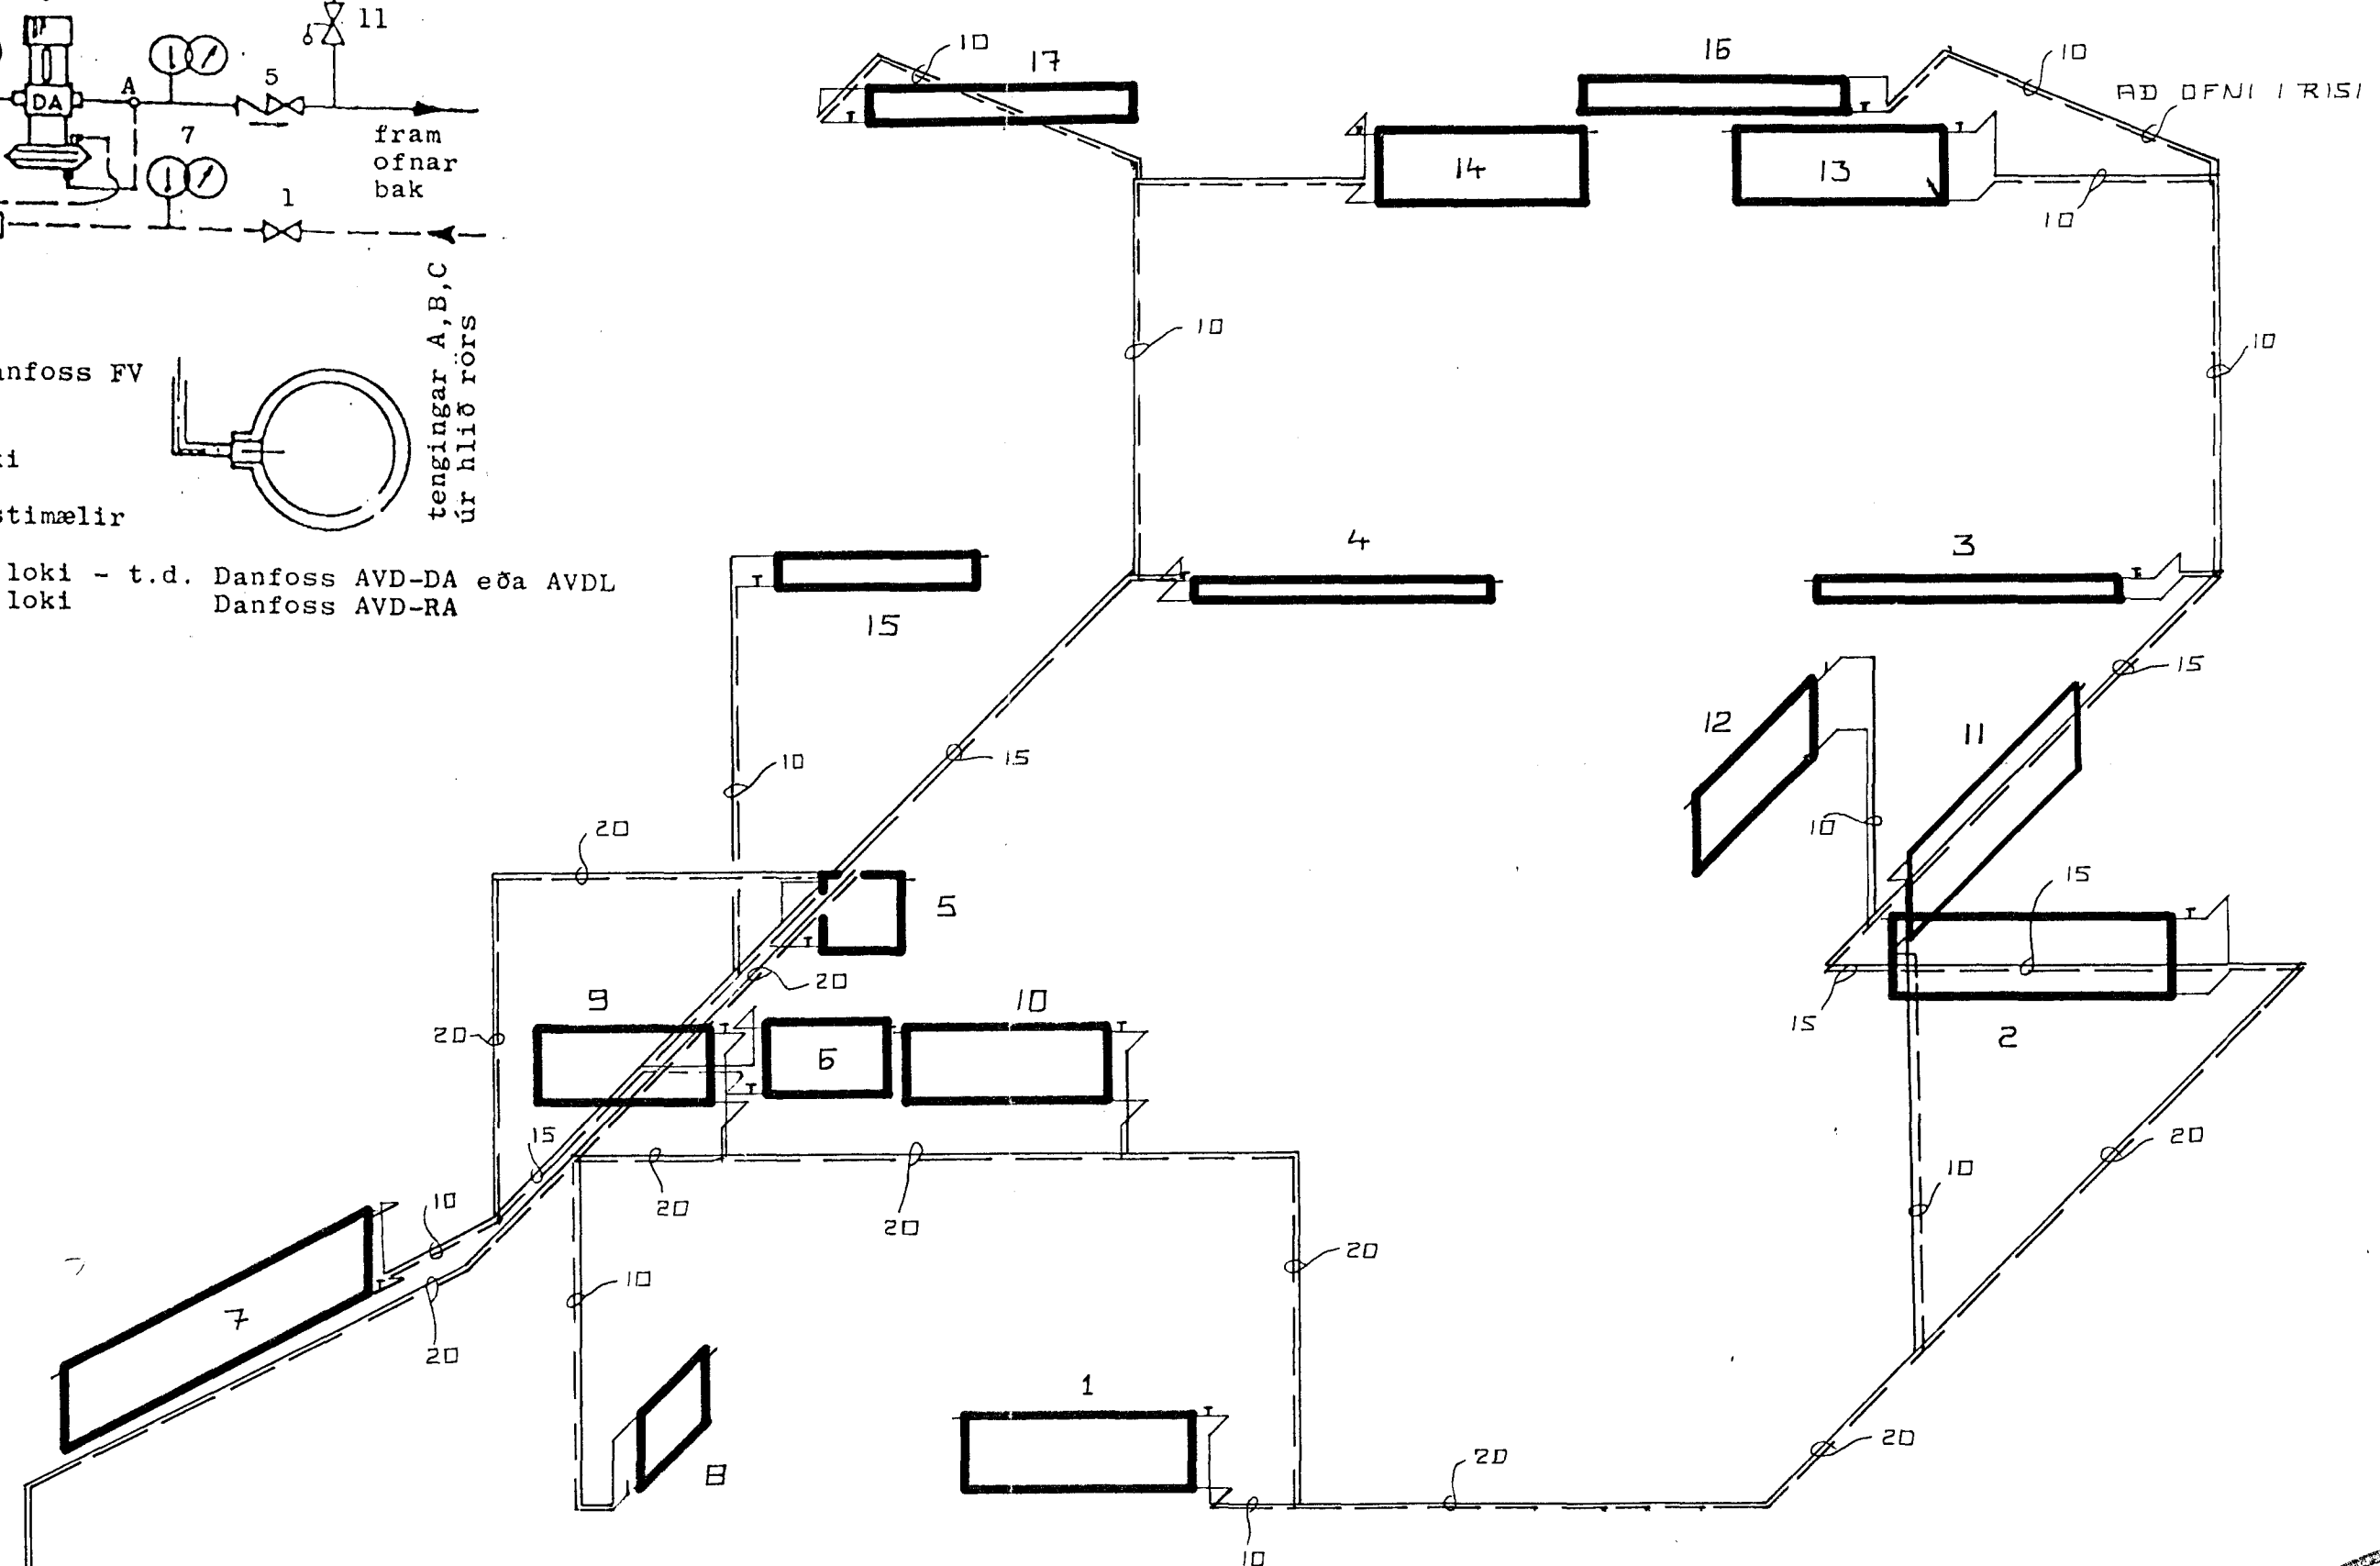


TENGI MYND

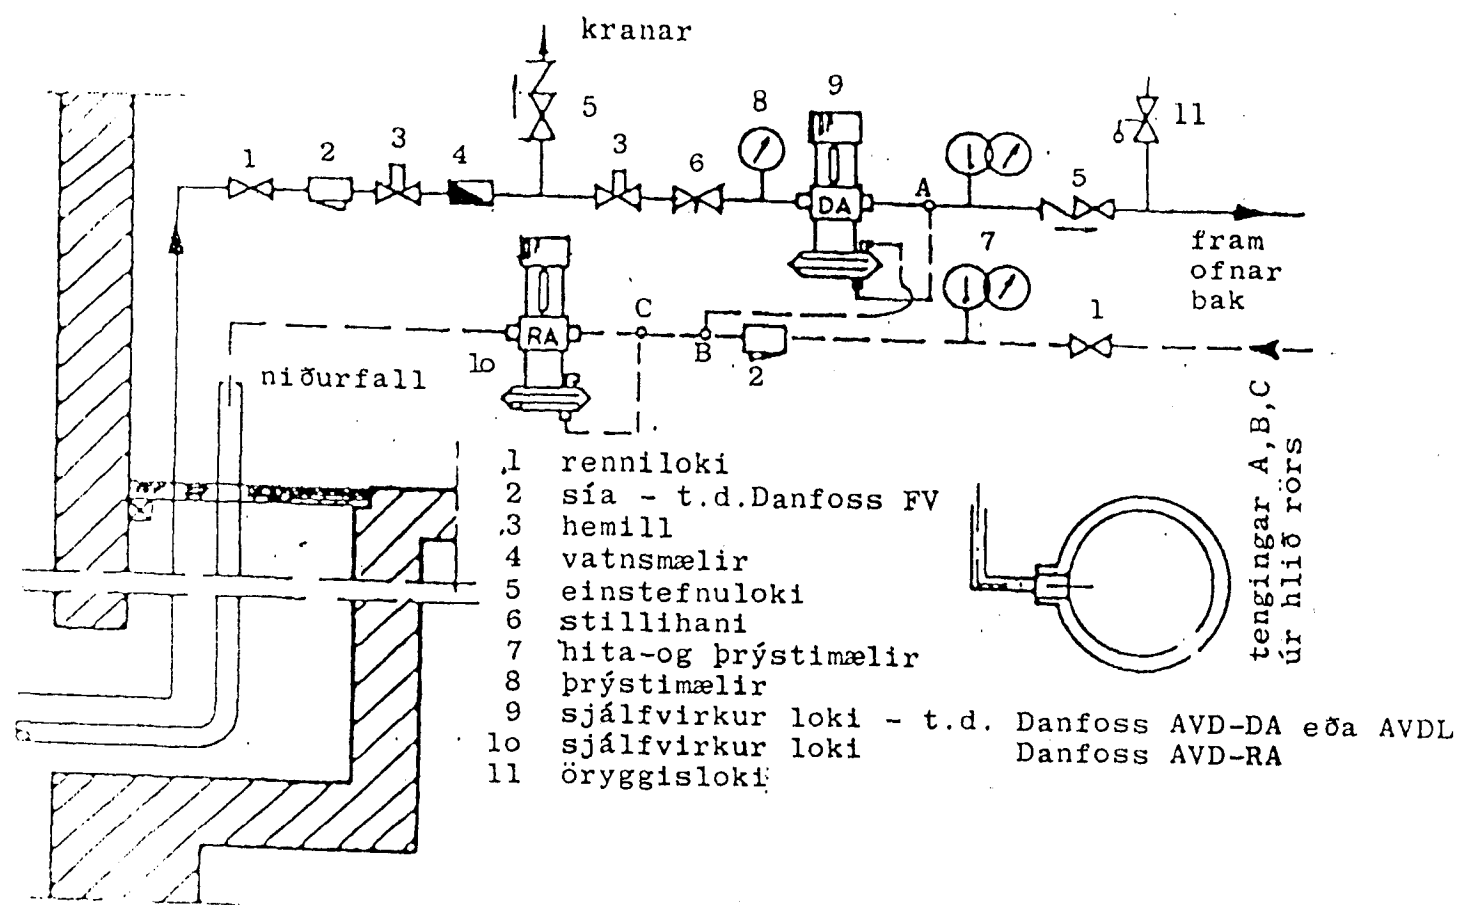

24 JAN 1989 HAFNARFIRÐI
 BYGGINGAFULLTRÚI

STADARHVAMMUR 11 HAFNARFIRÐI
 HITALÖGN RUMMYND
 SEPT '88 MKV. 1:50 R DP T PI
 JOHANNES PETURSSON FTFI
 SIGURÐUR SIGURÐSSON