




*E. Loft*

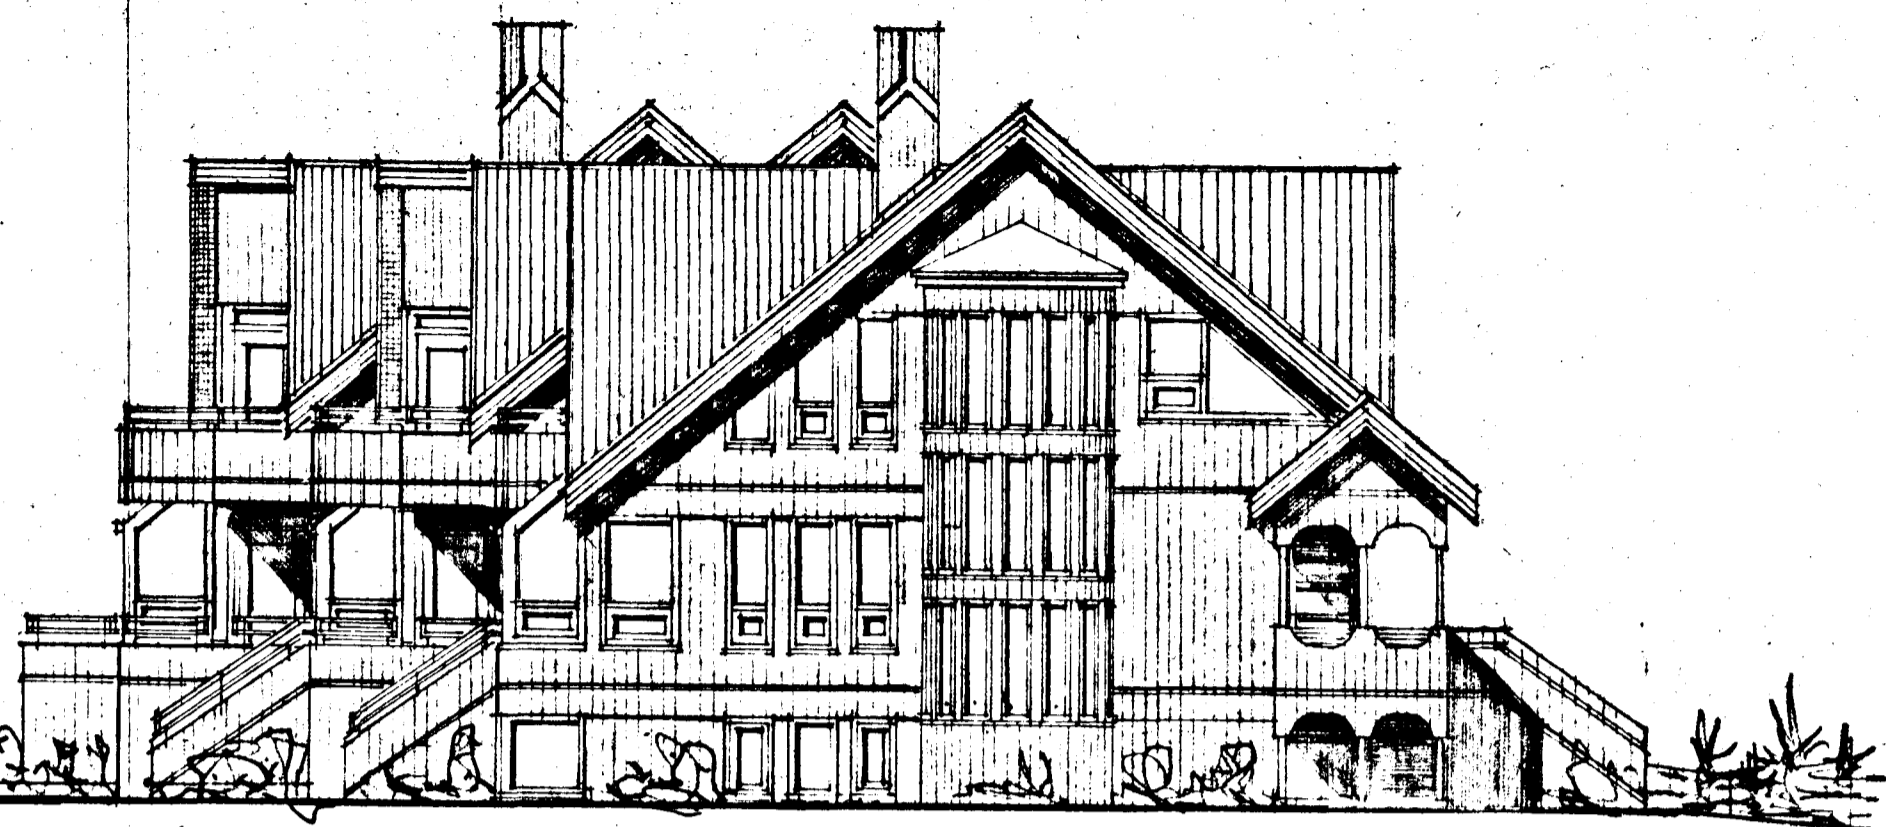


ÚTLIT SUÐ-AUSTUR M. 1:100

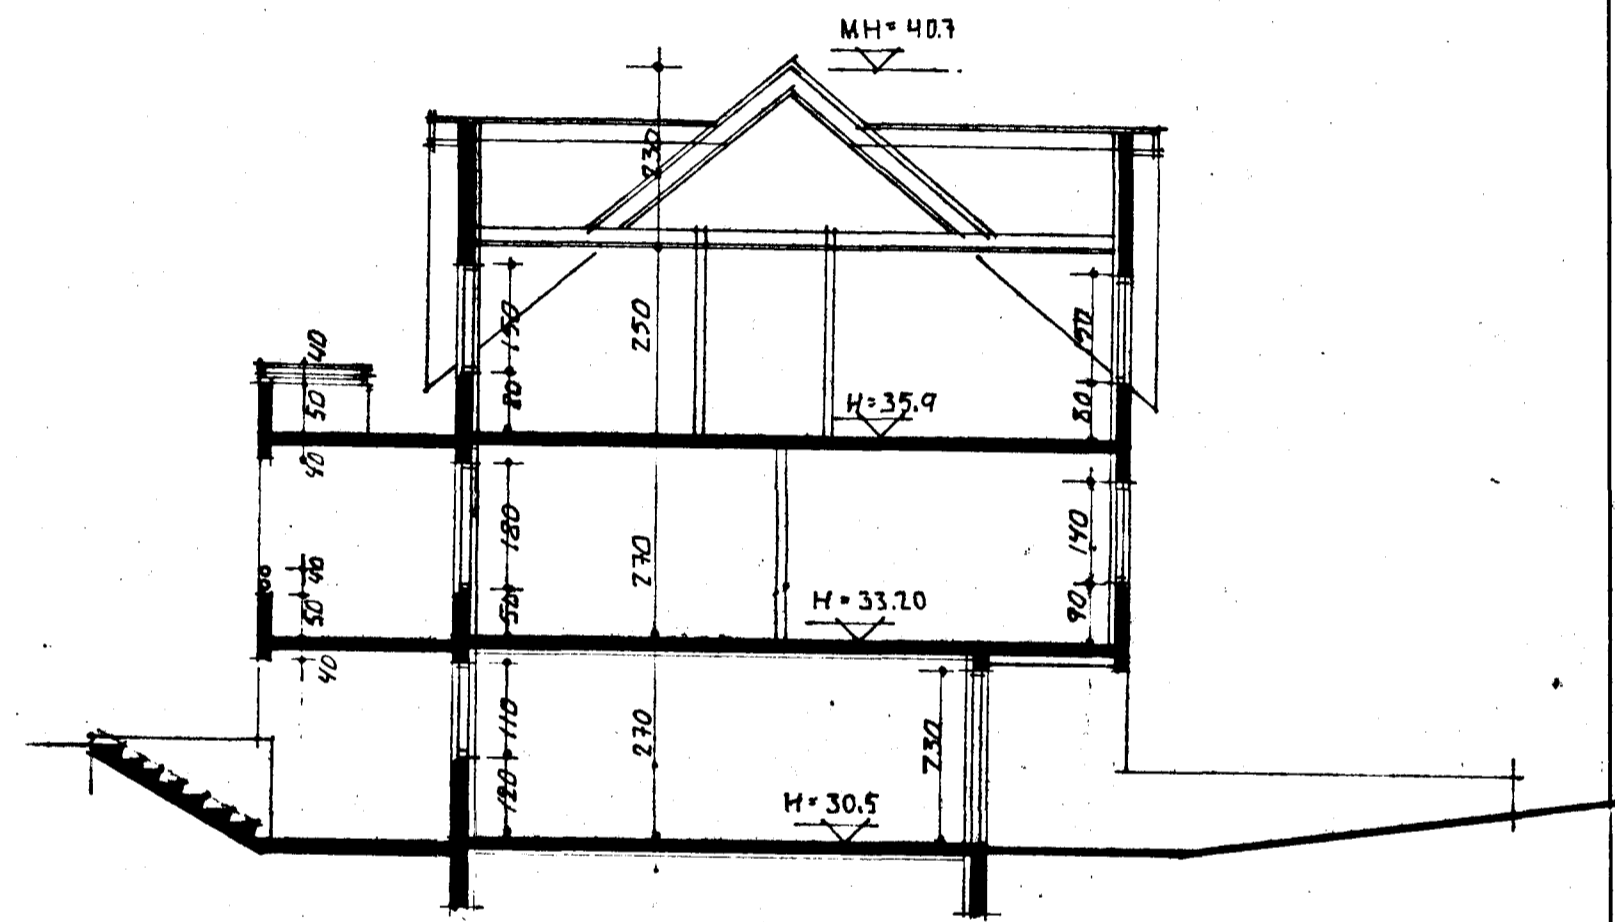

SNIB A-A M. 1:100

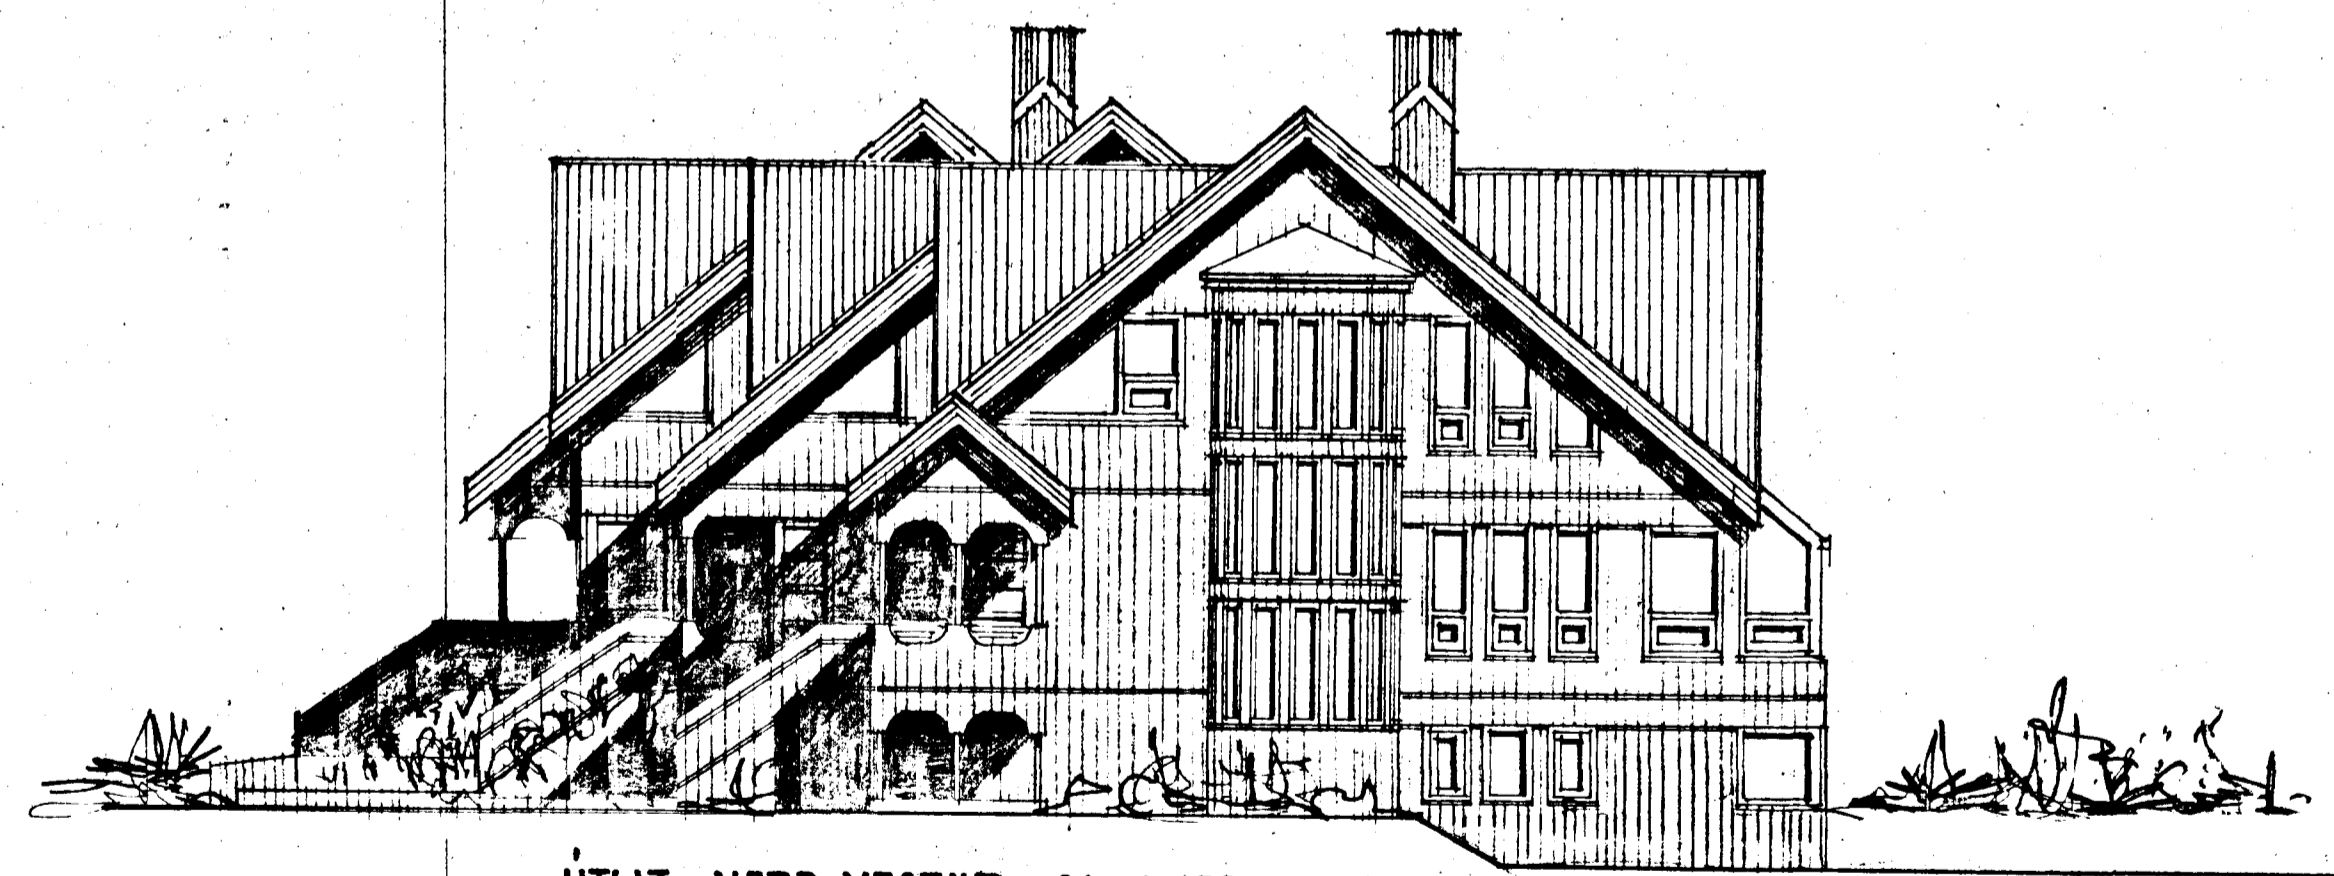

ÚTLIT NORÐ-VESTUR M. 1:100.

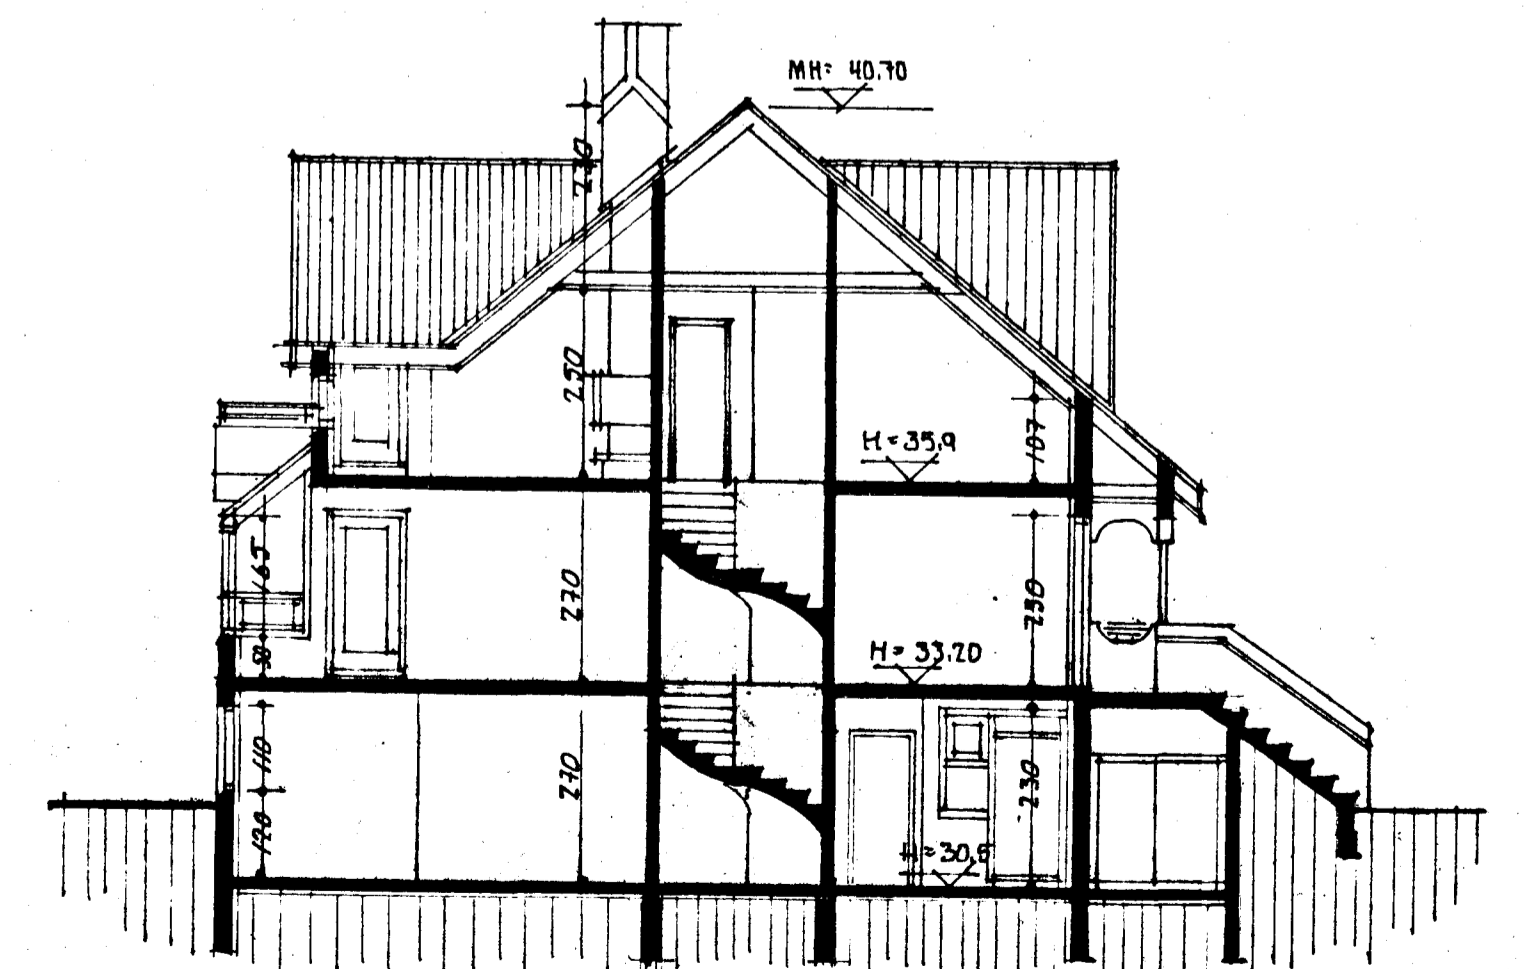

SNIB B-B M. 1:100.