
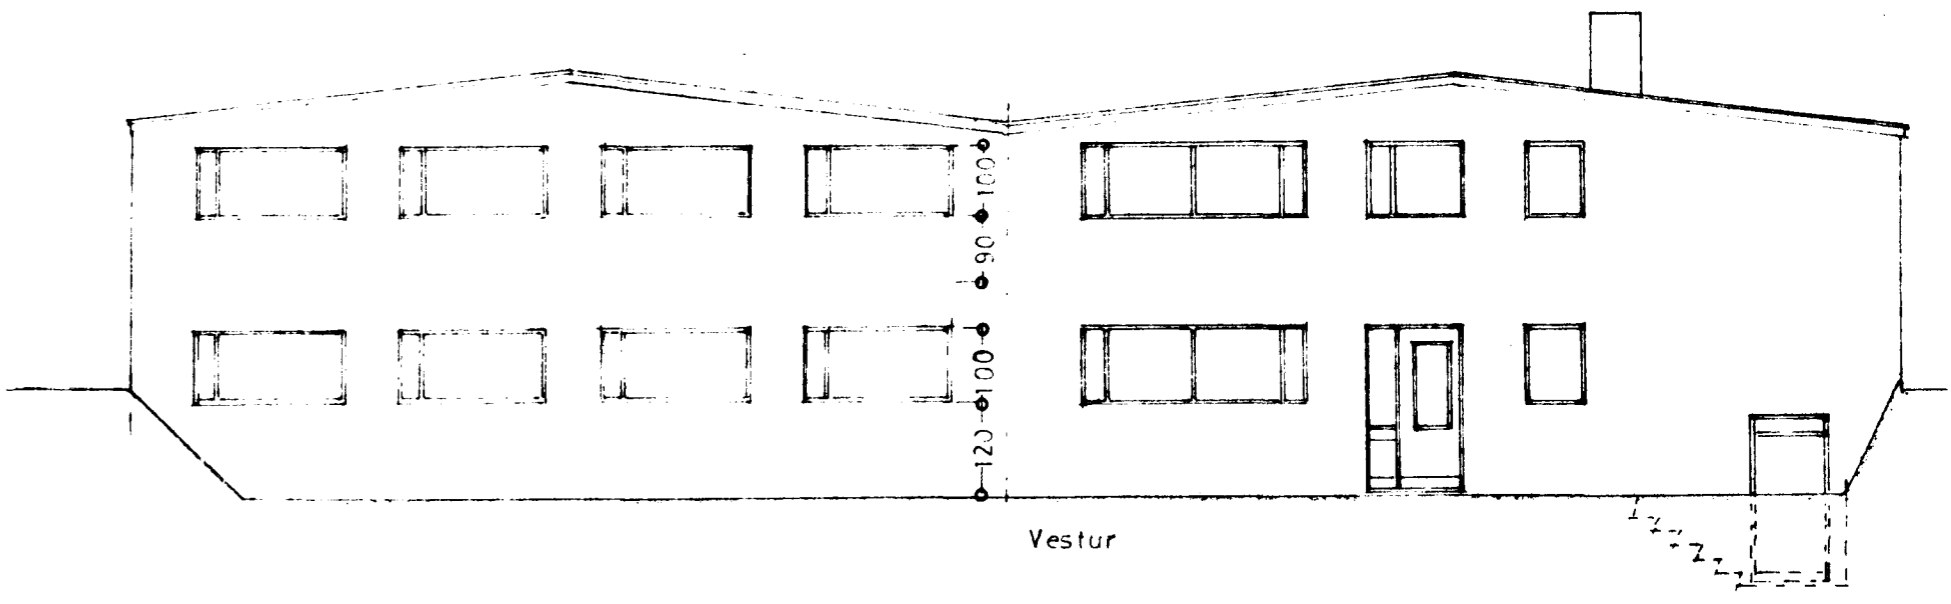
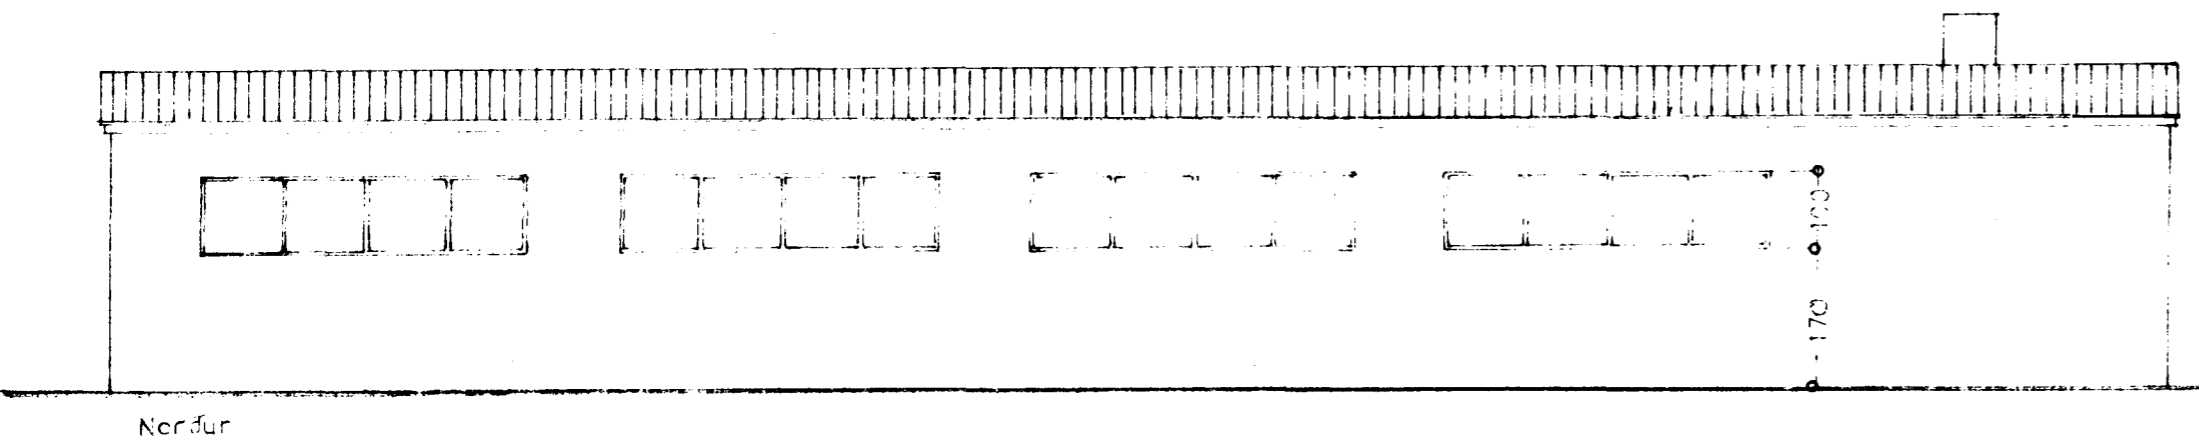
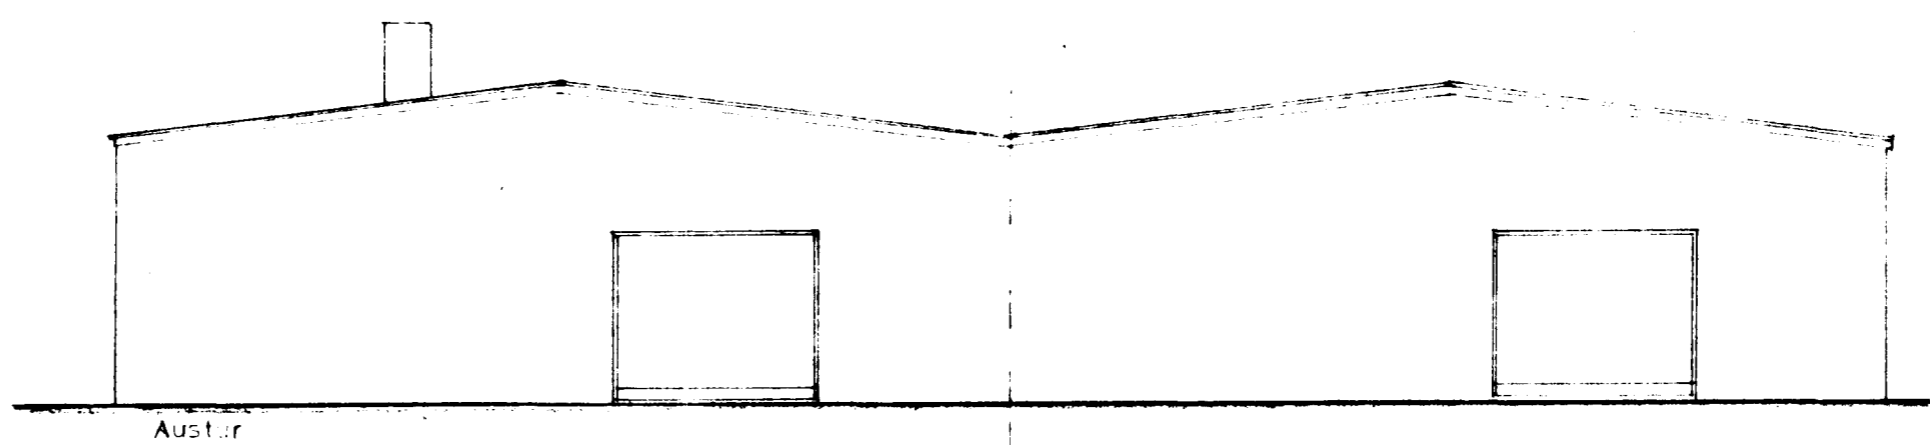





Samþykkt á fundi bygginga-
nefndar þ. 3/13 1971

BYGGINGARÚTRÚINN
I HAFNAFIRÐI

[Handwritten signature]

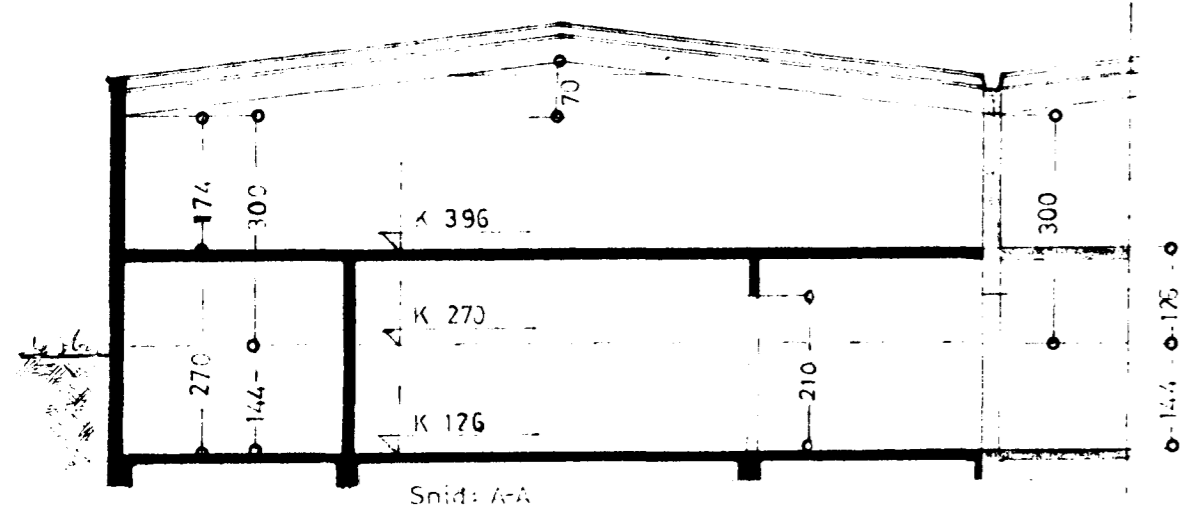

tifftopdf - www.rubissoftware.com - Demo Version

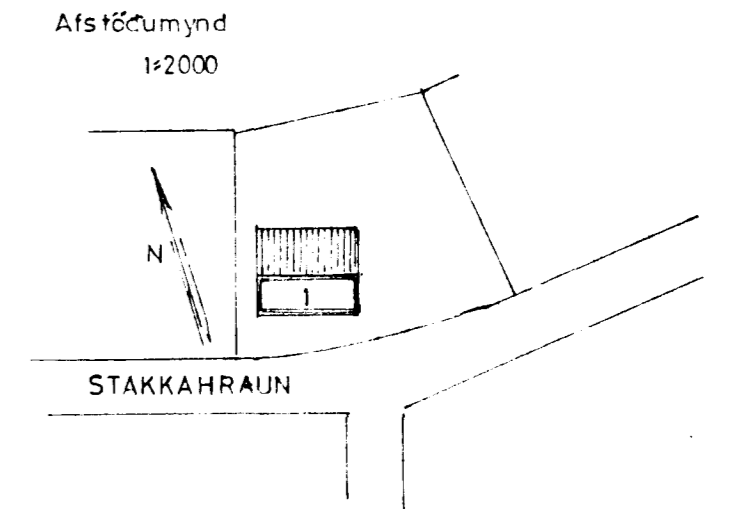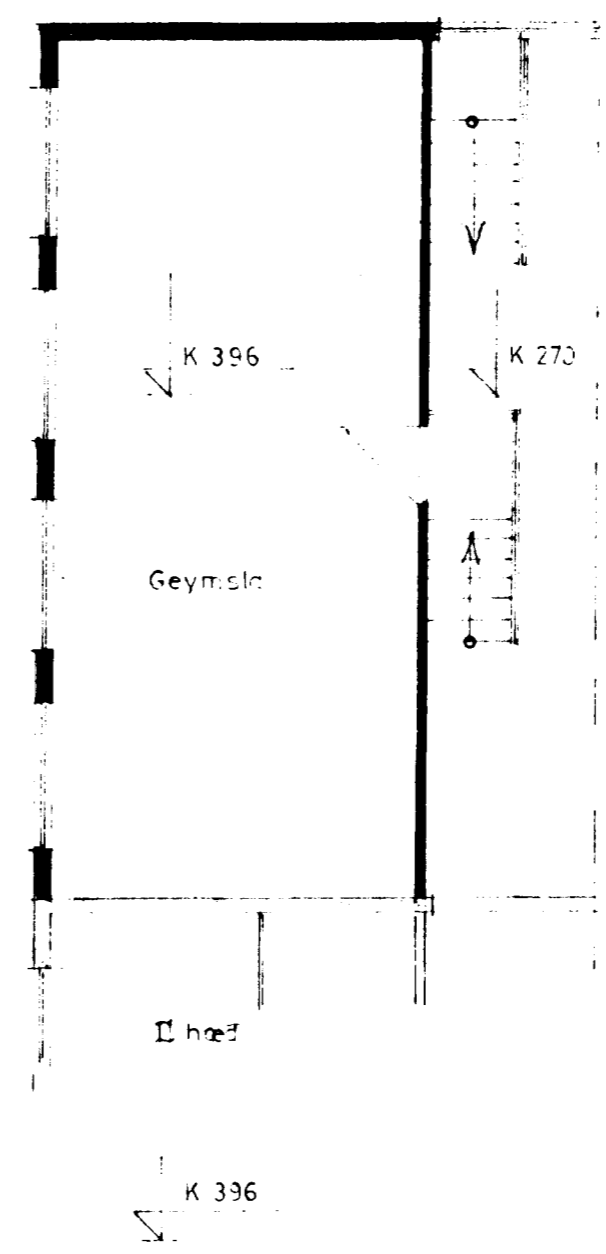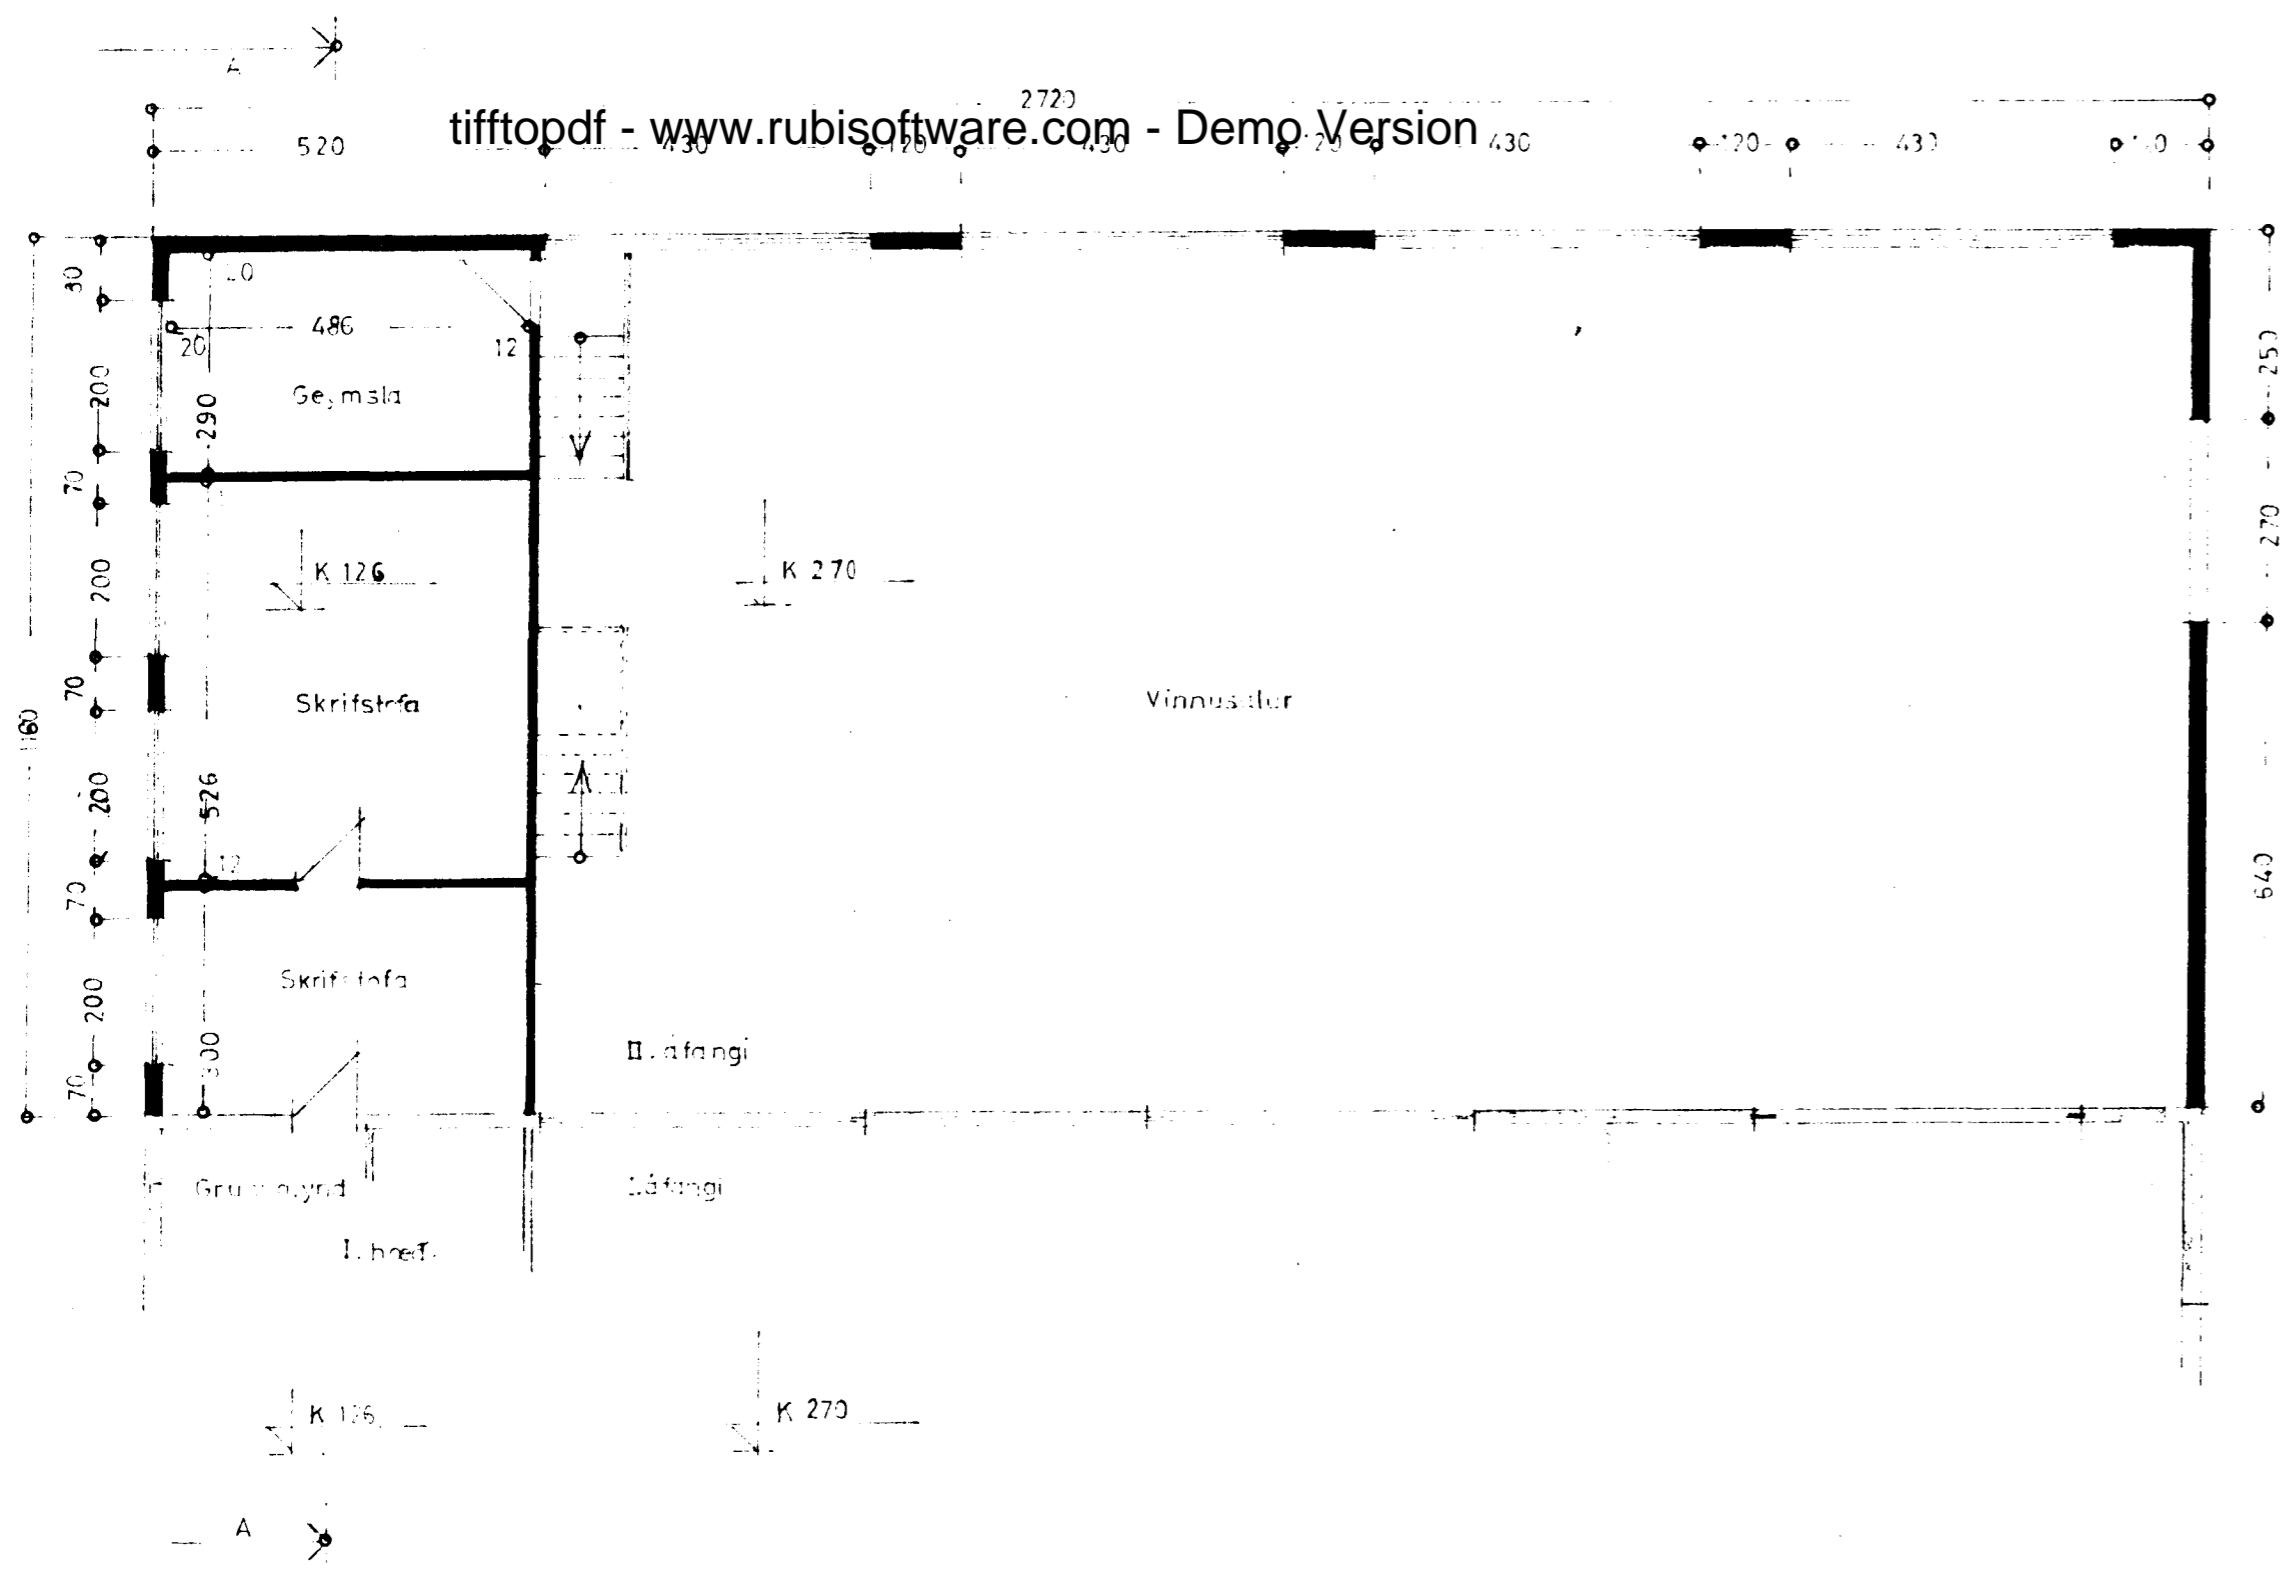

STÆRD VIÐBYGG.
315,5 m² 1.226,0 m³

STAKKAHRAUN NR 1 MÓNA

VIÐBYGGING, II. AFANGI

Úth
Grunnmynd } 1:100
Snid

Afstöðumynd 1:2000

Hafnarhofs & sönur 1971
[Handwritten signature]