
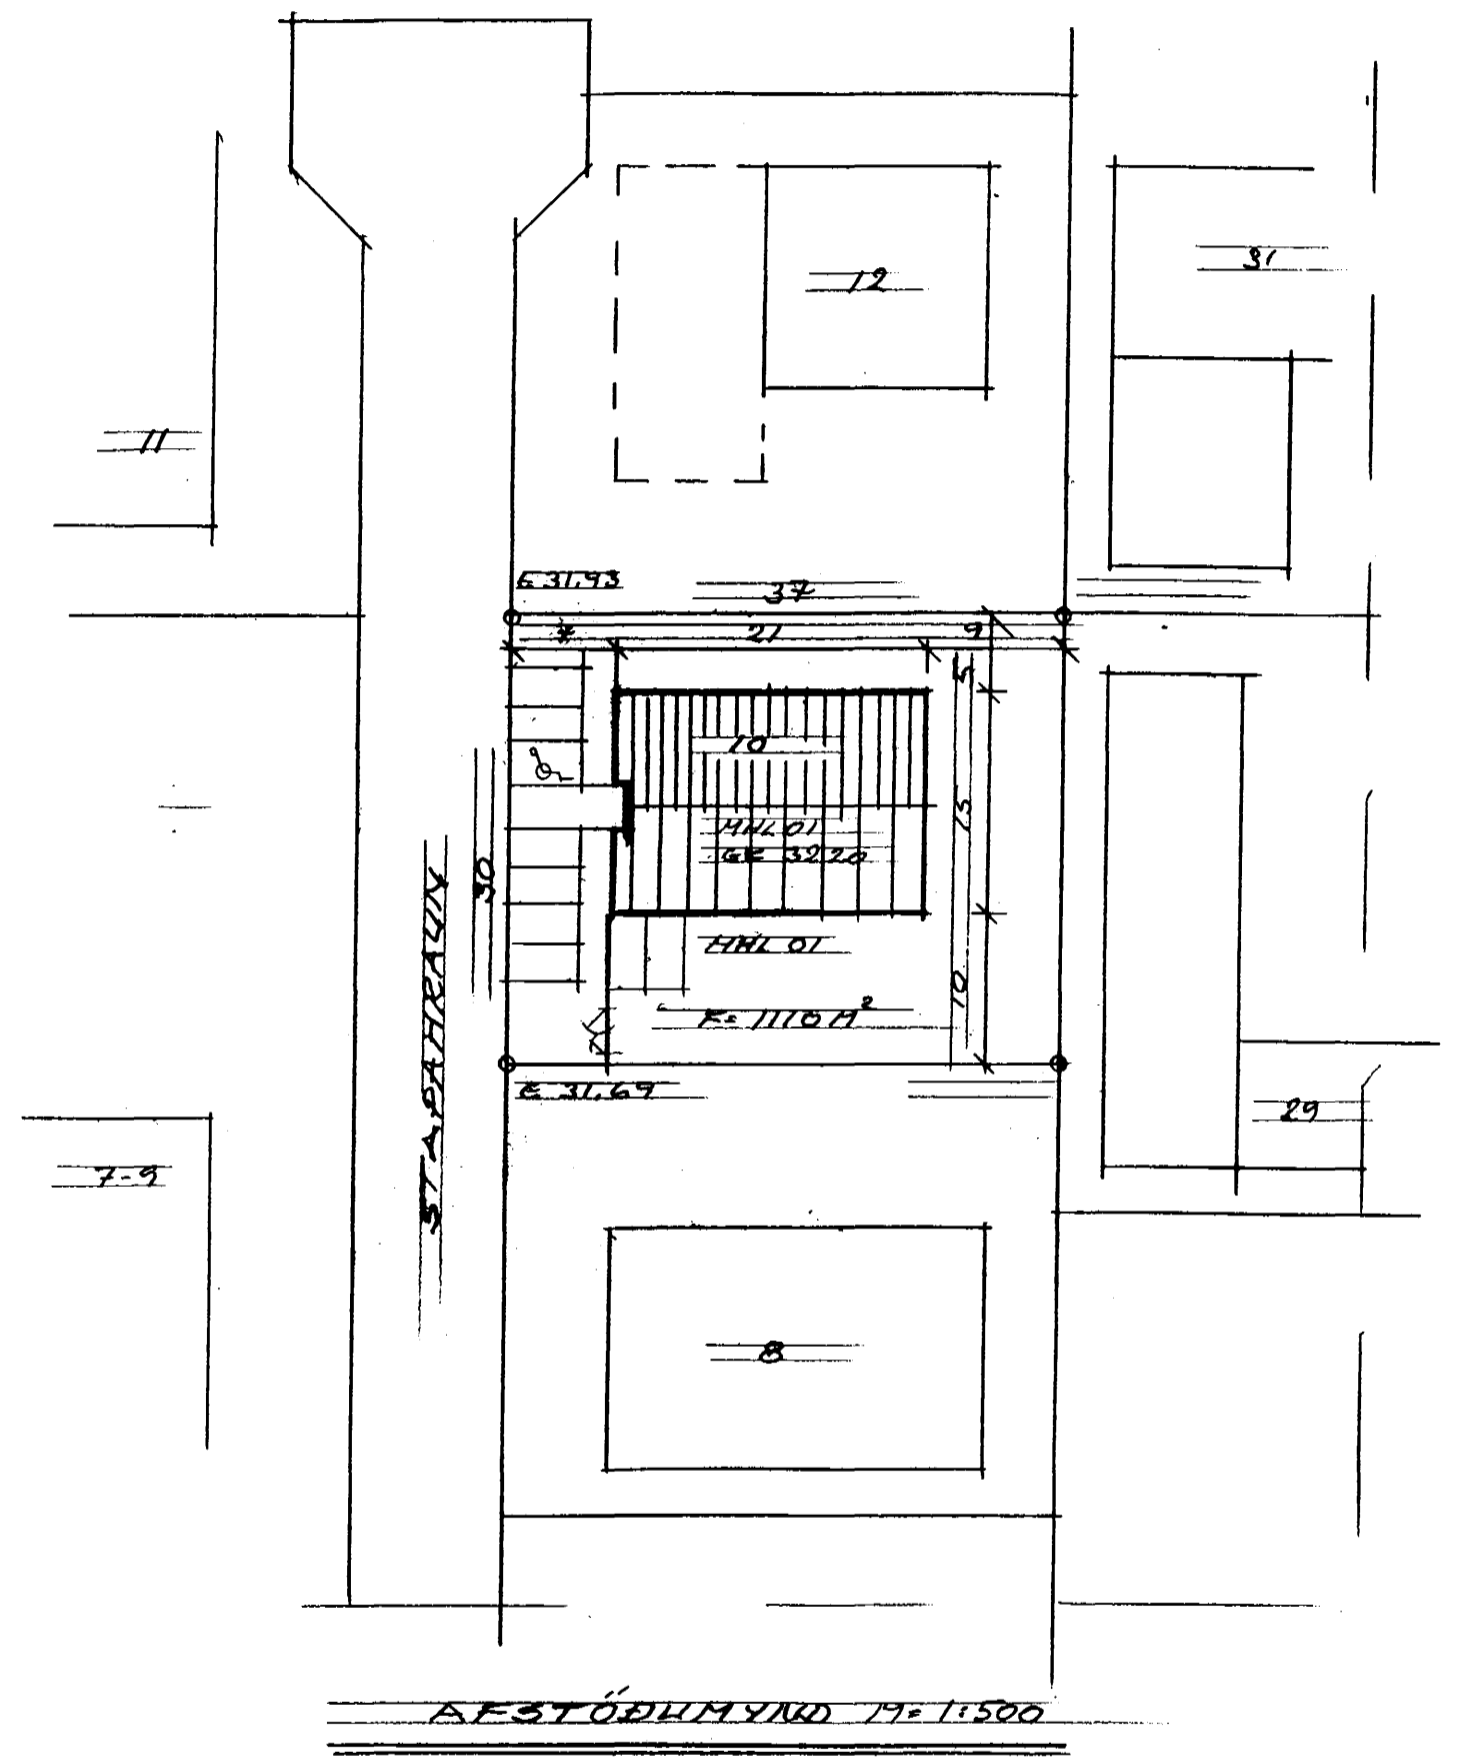
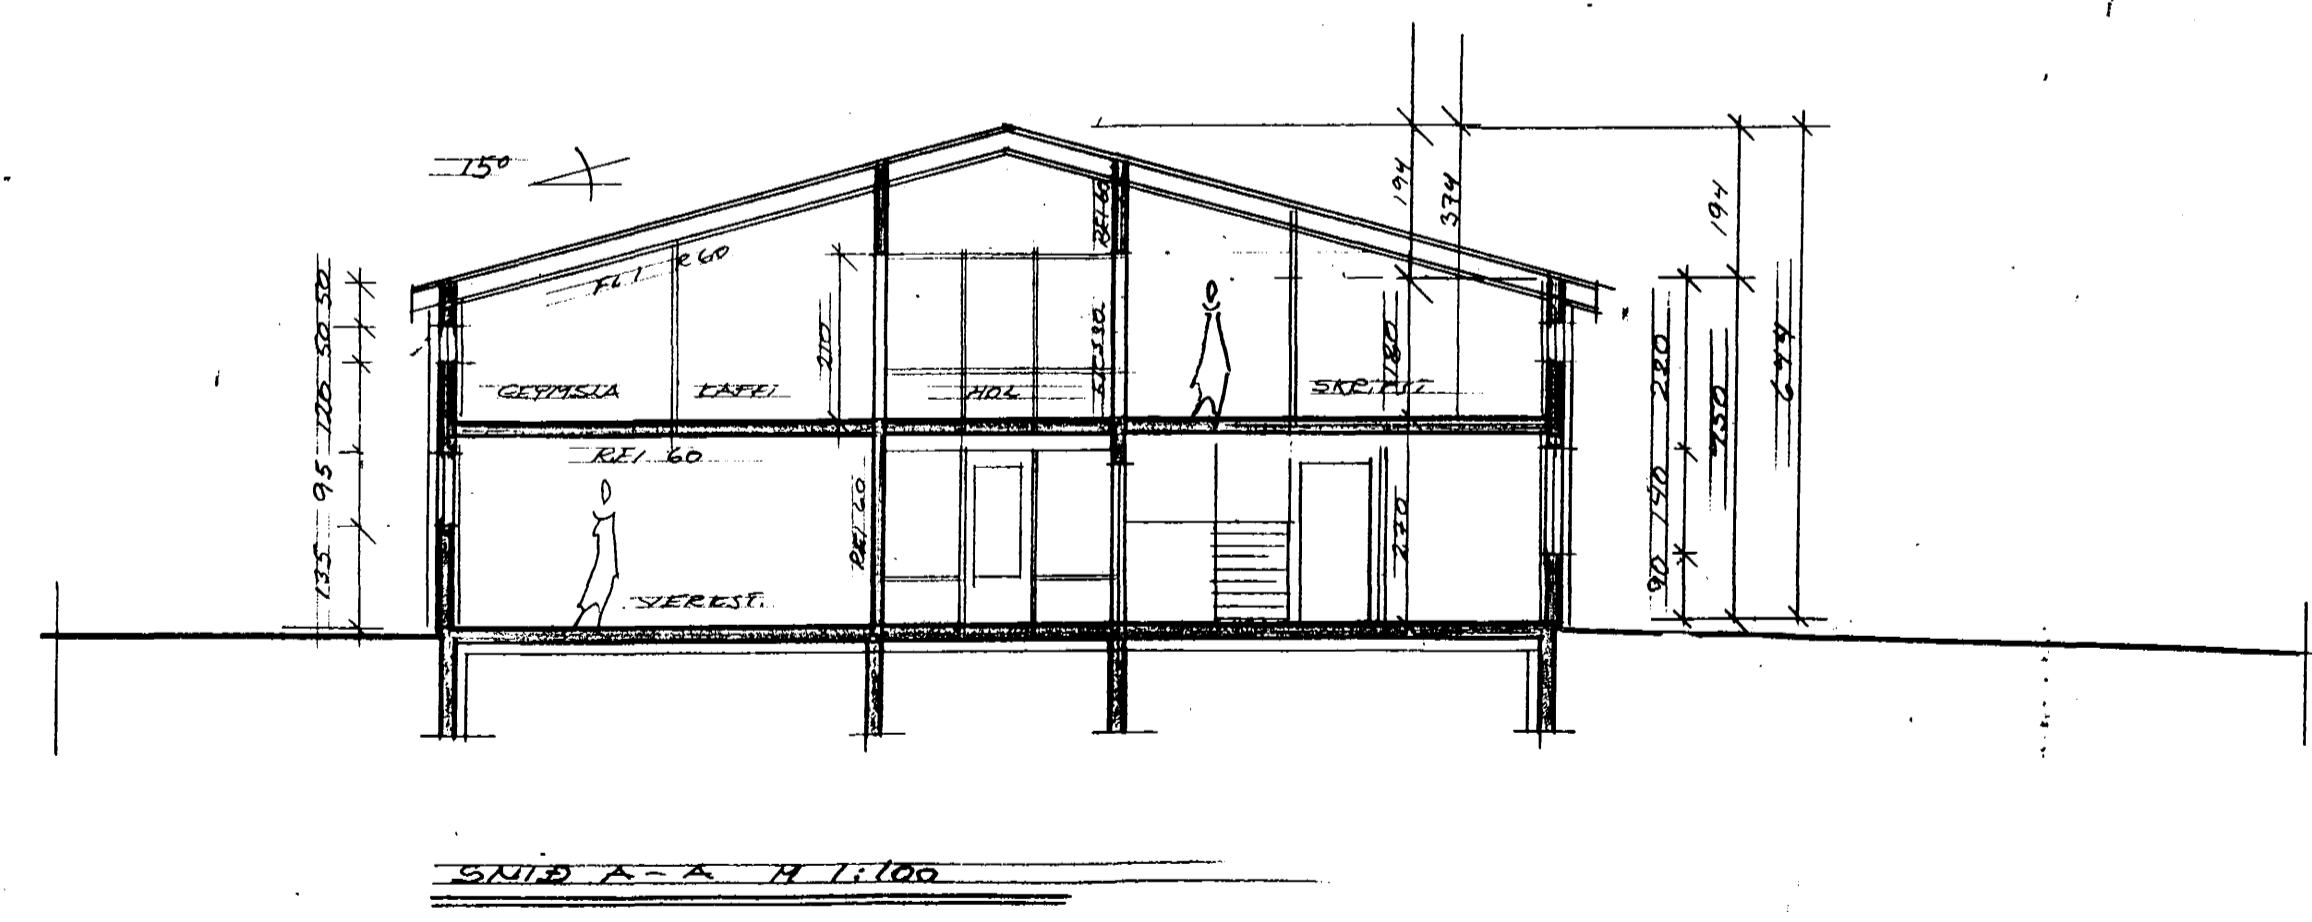


STAPARRAUN 10 HAFNARF.

Samþykkt þann
 16 AUG. 2001
 Byggingafulltrúgátt í Hafnarfirði
 Fh. Sigurbjartur Halldórsson

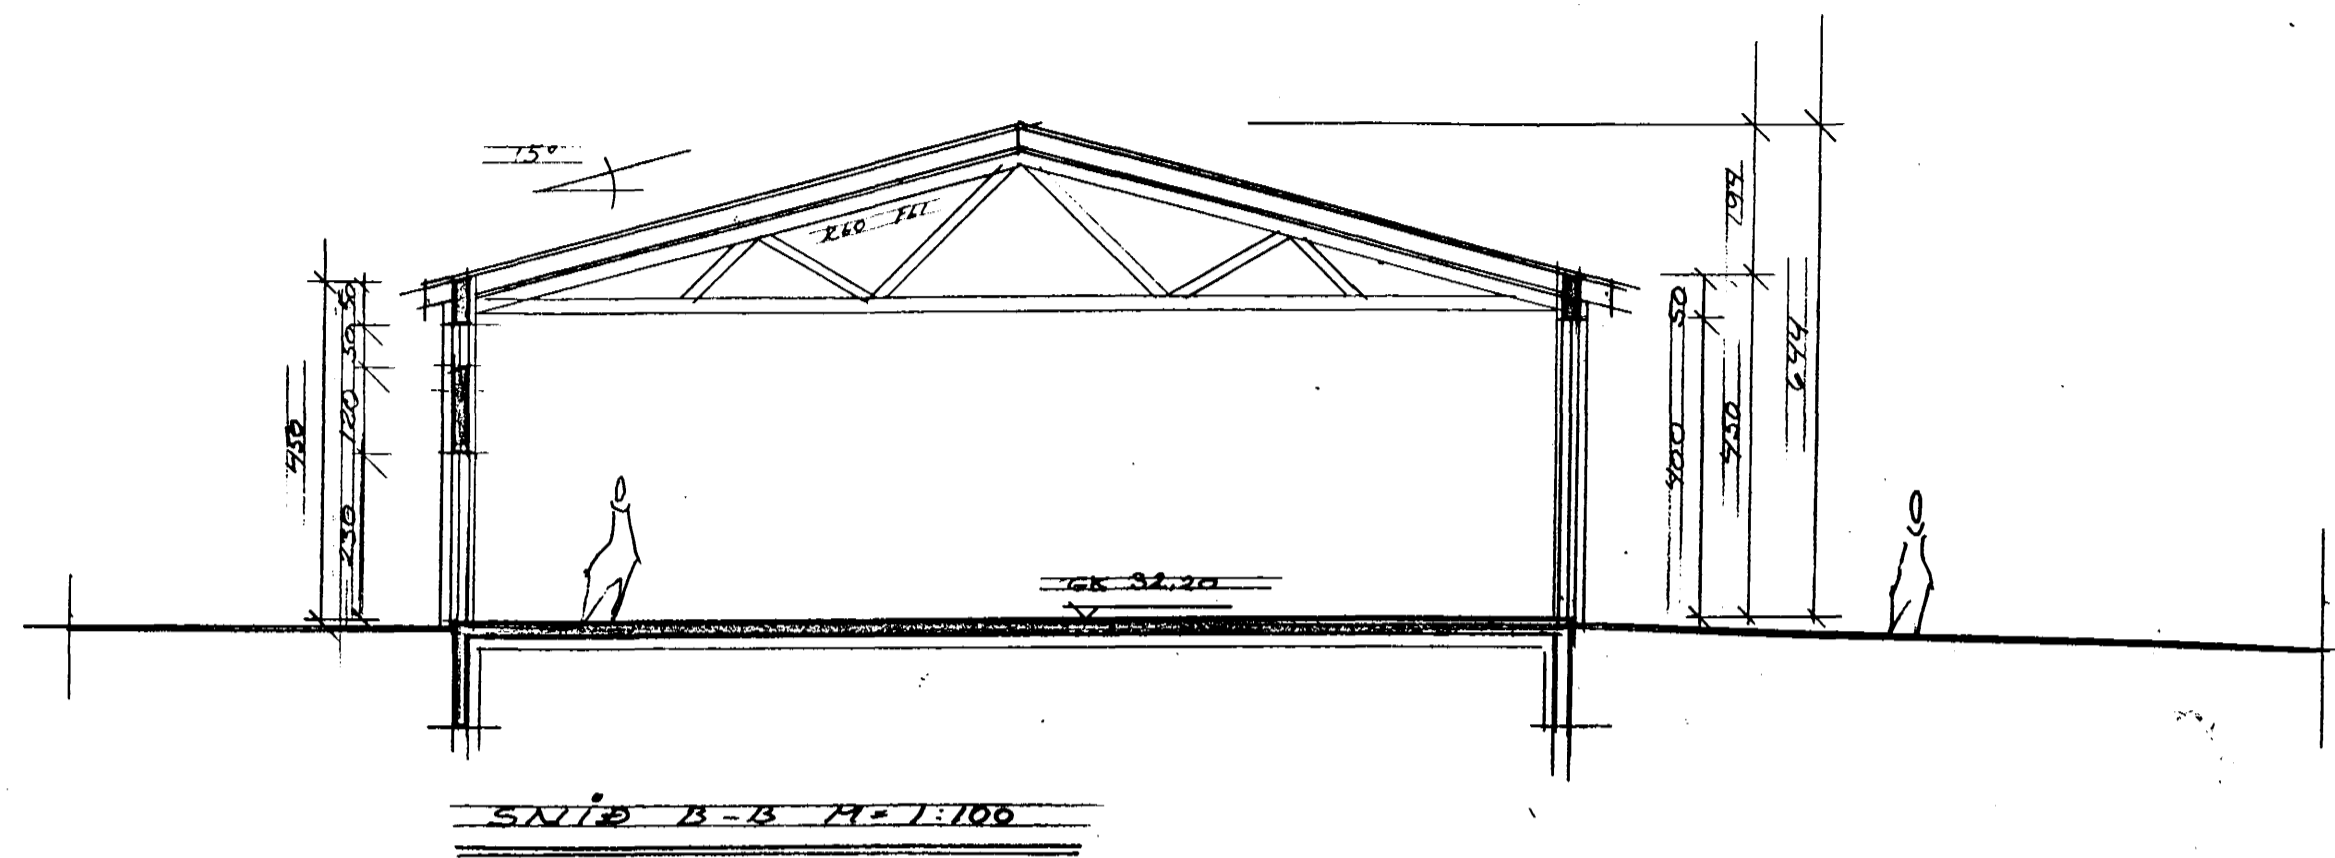

Gh 15.8.2001
 HEILBRIGDISEFTIRLIT
 HAFNARFIJÐAR-
 OG KÓPAVOGSSVÆÐIS
 Garðatorgi 210 Garðabæ
 Kall Stefánsson

BR 10.10.00

STAPARRAUN 10 HAF.
 SNID H=1:100, 1:500
 DÆG 30.09.00
 ERLENDUR HÁHARSSON BFL KLÉBBL. 5 335 3860
 KT 100355 5239