




SUDUR

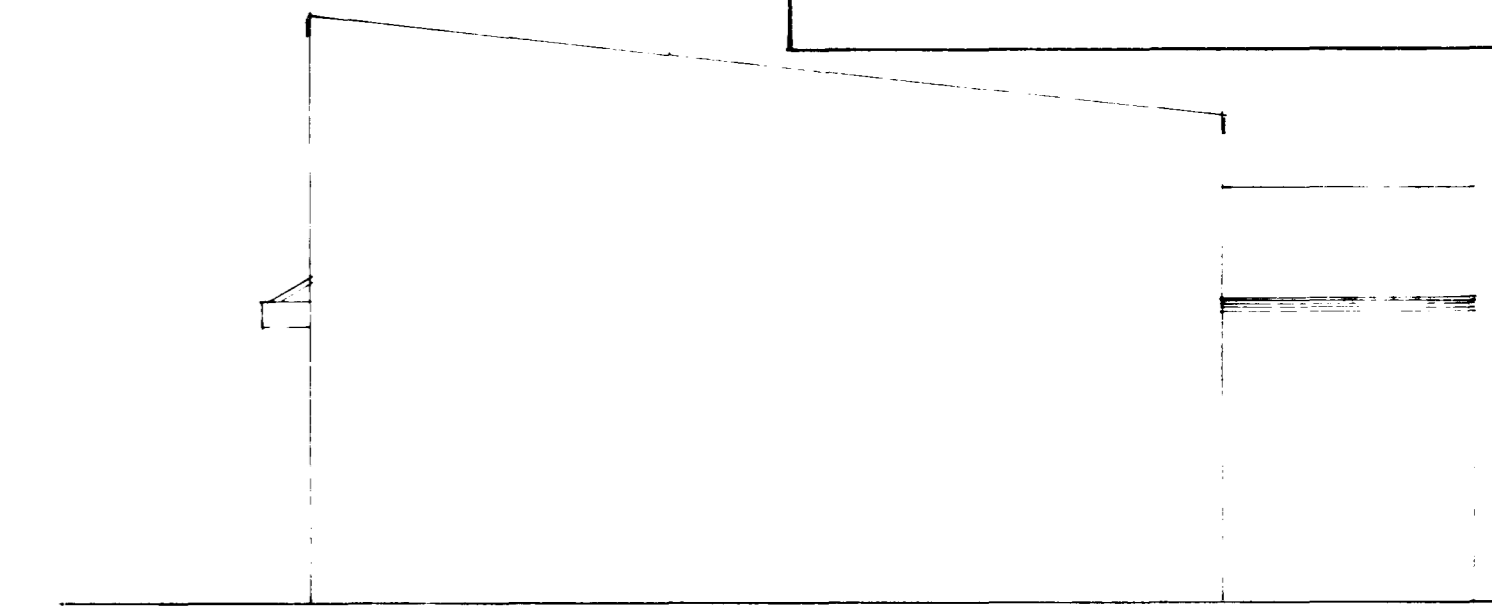


AUSTUR

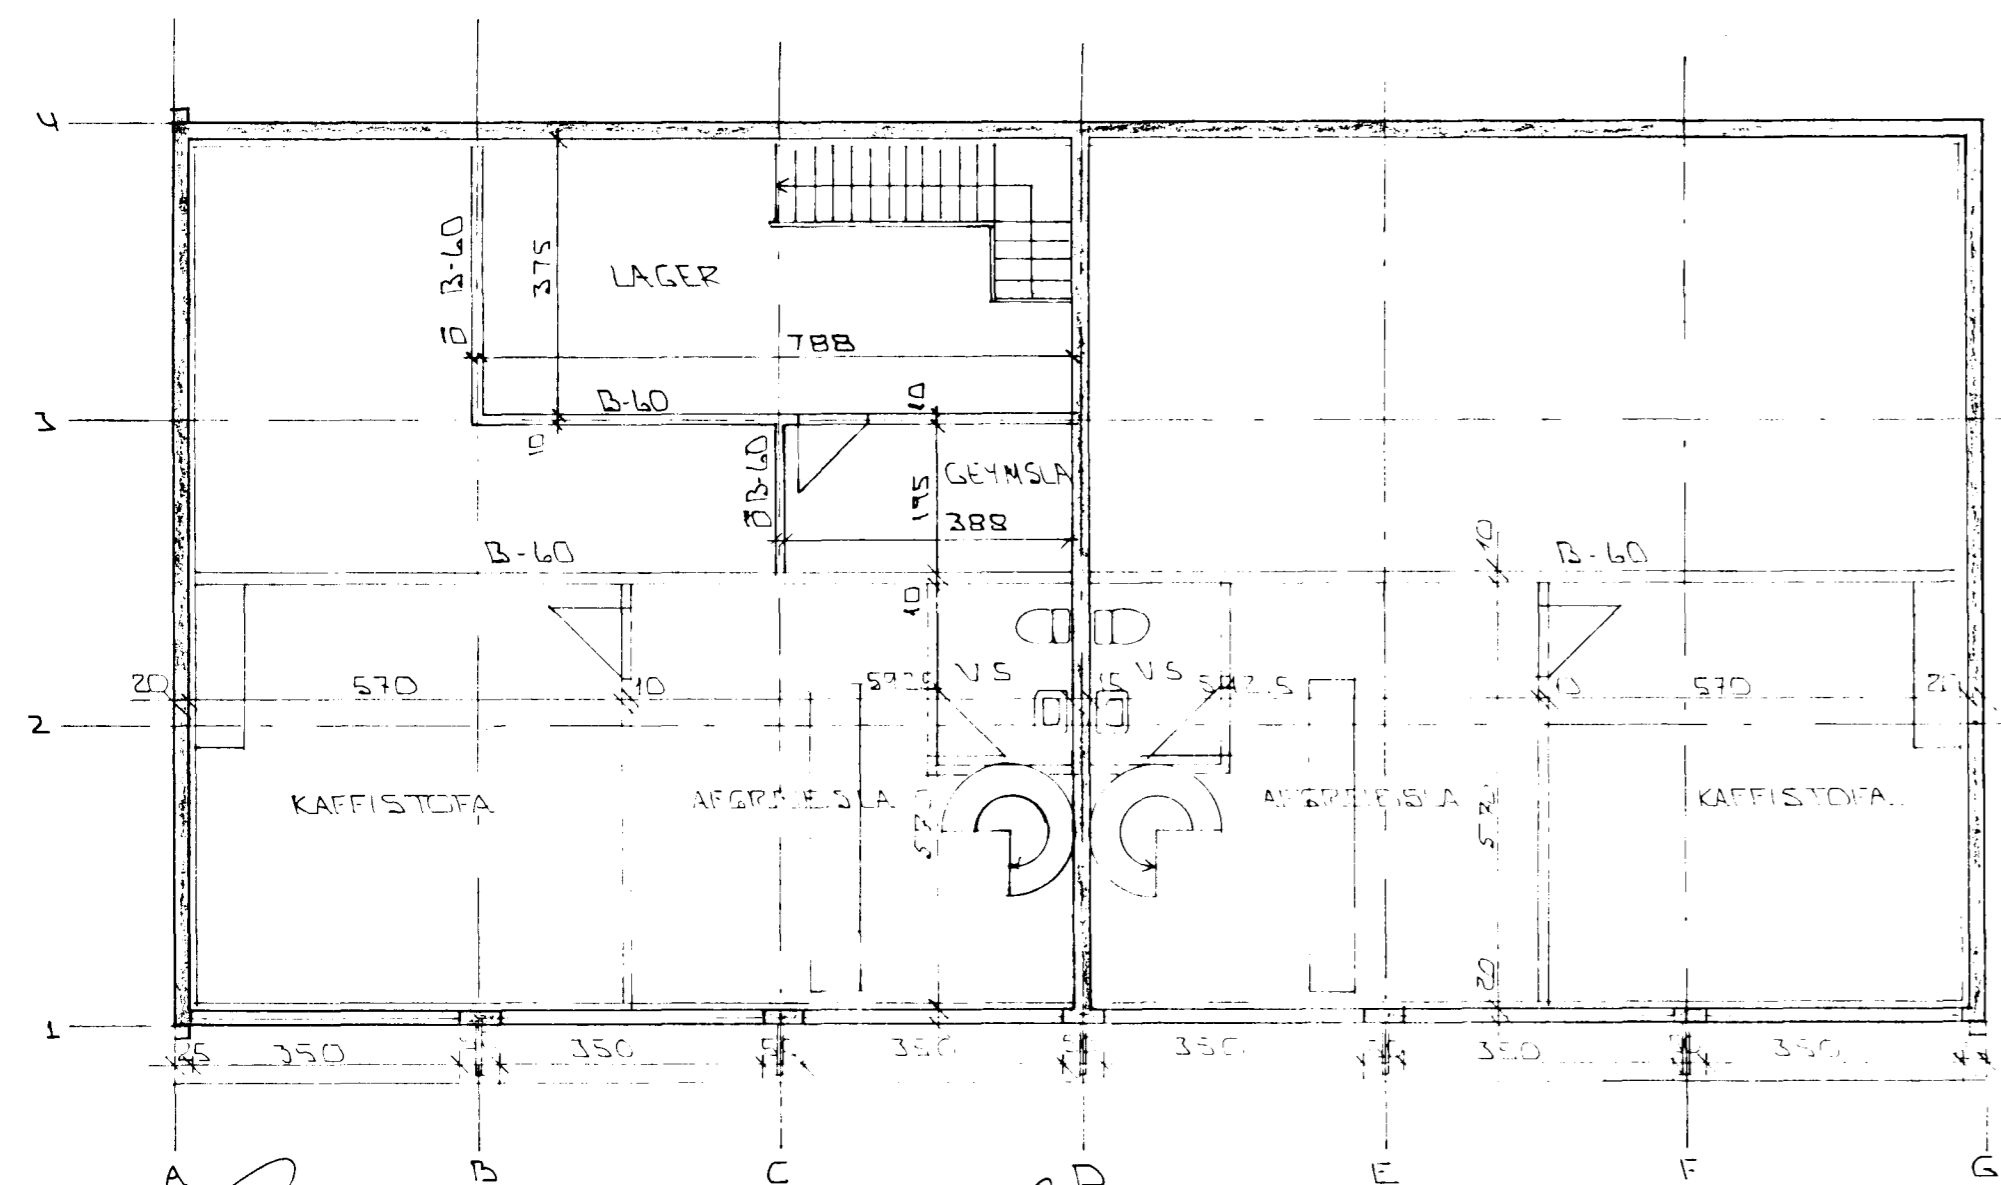


Grænna hof

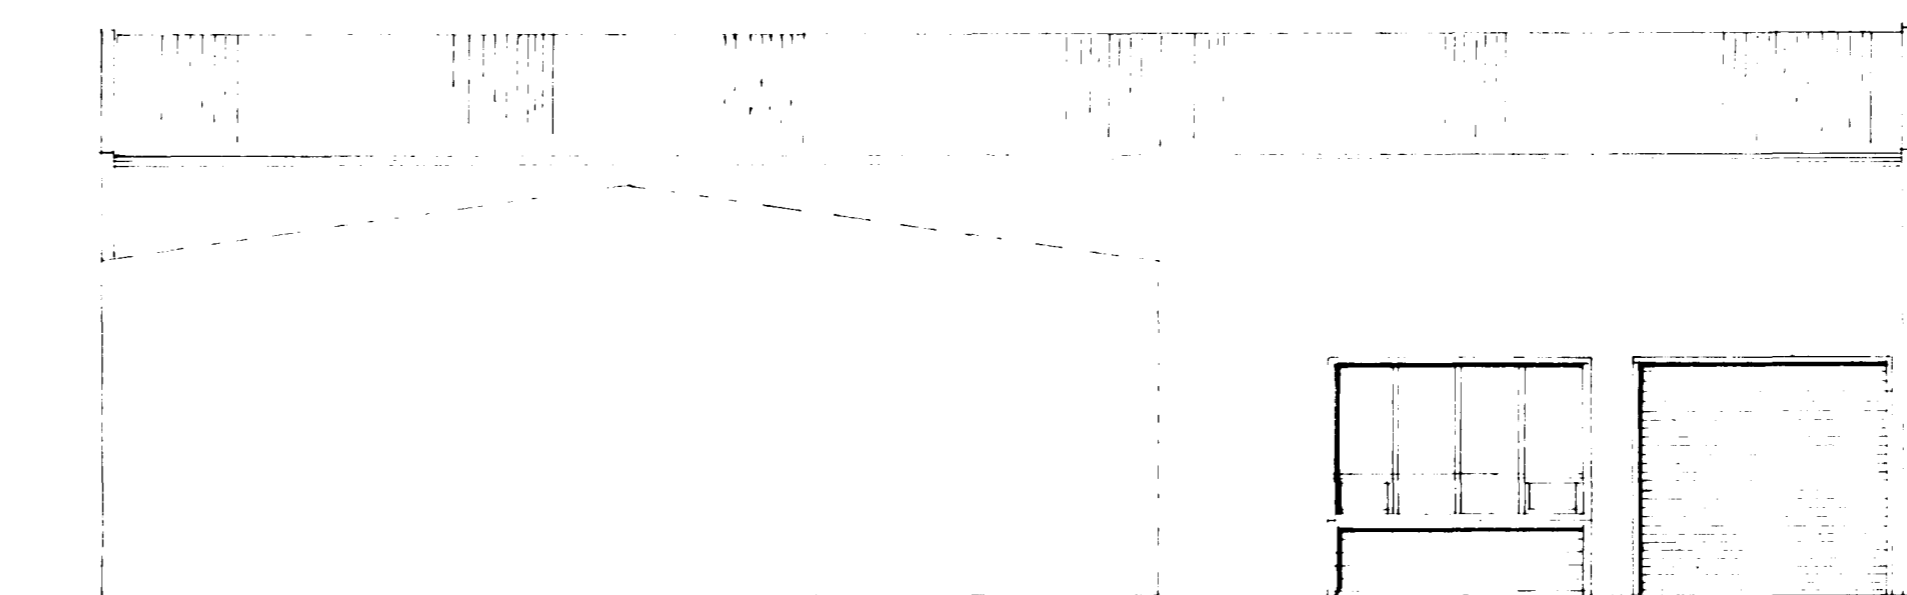

NORDUR

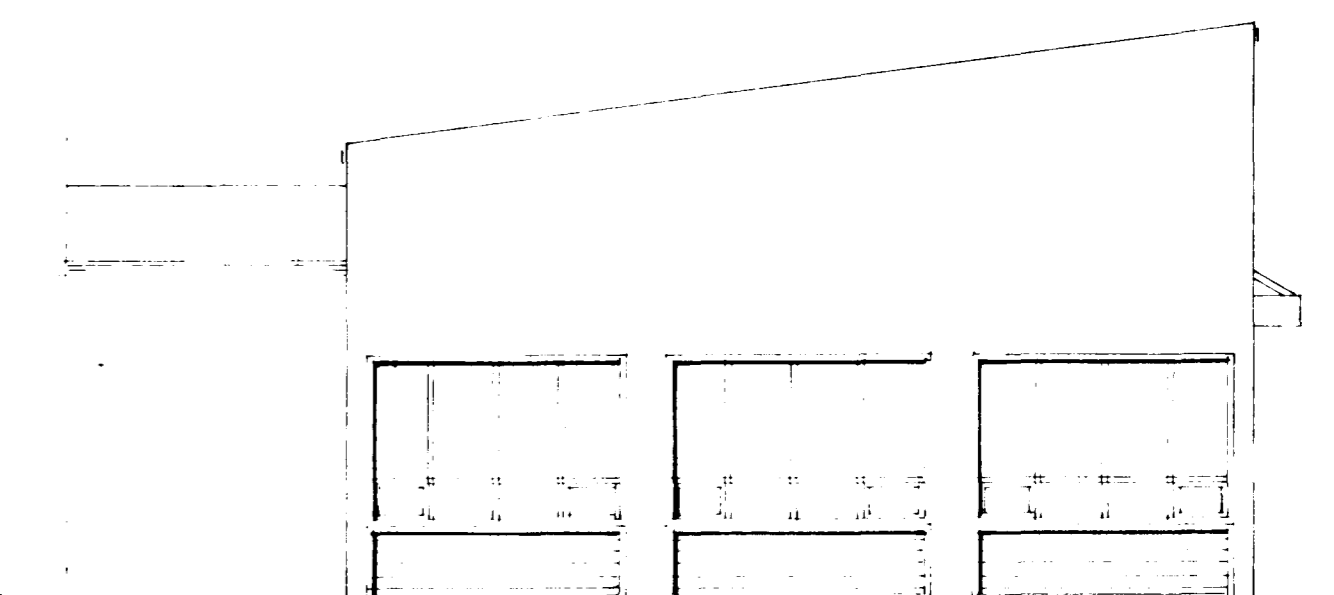

VESTUR

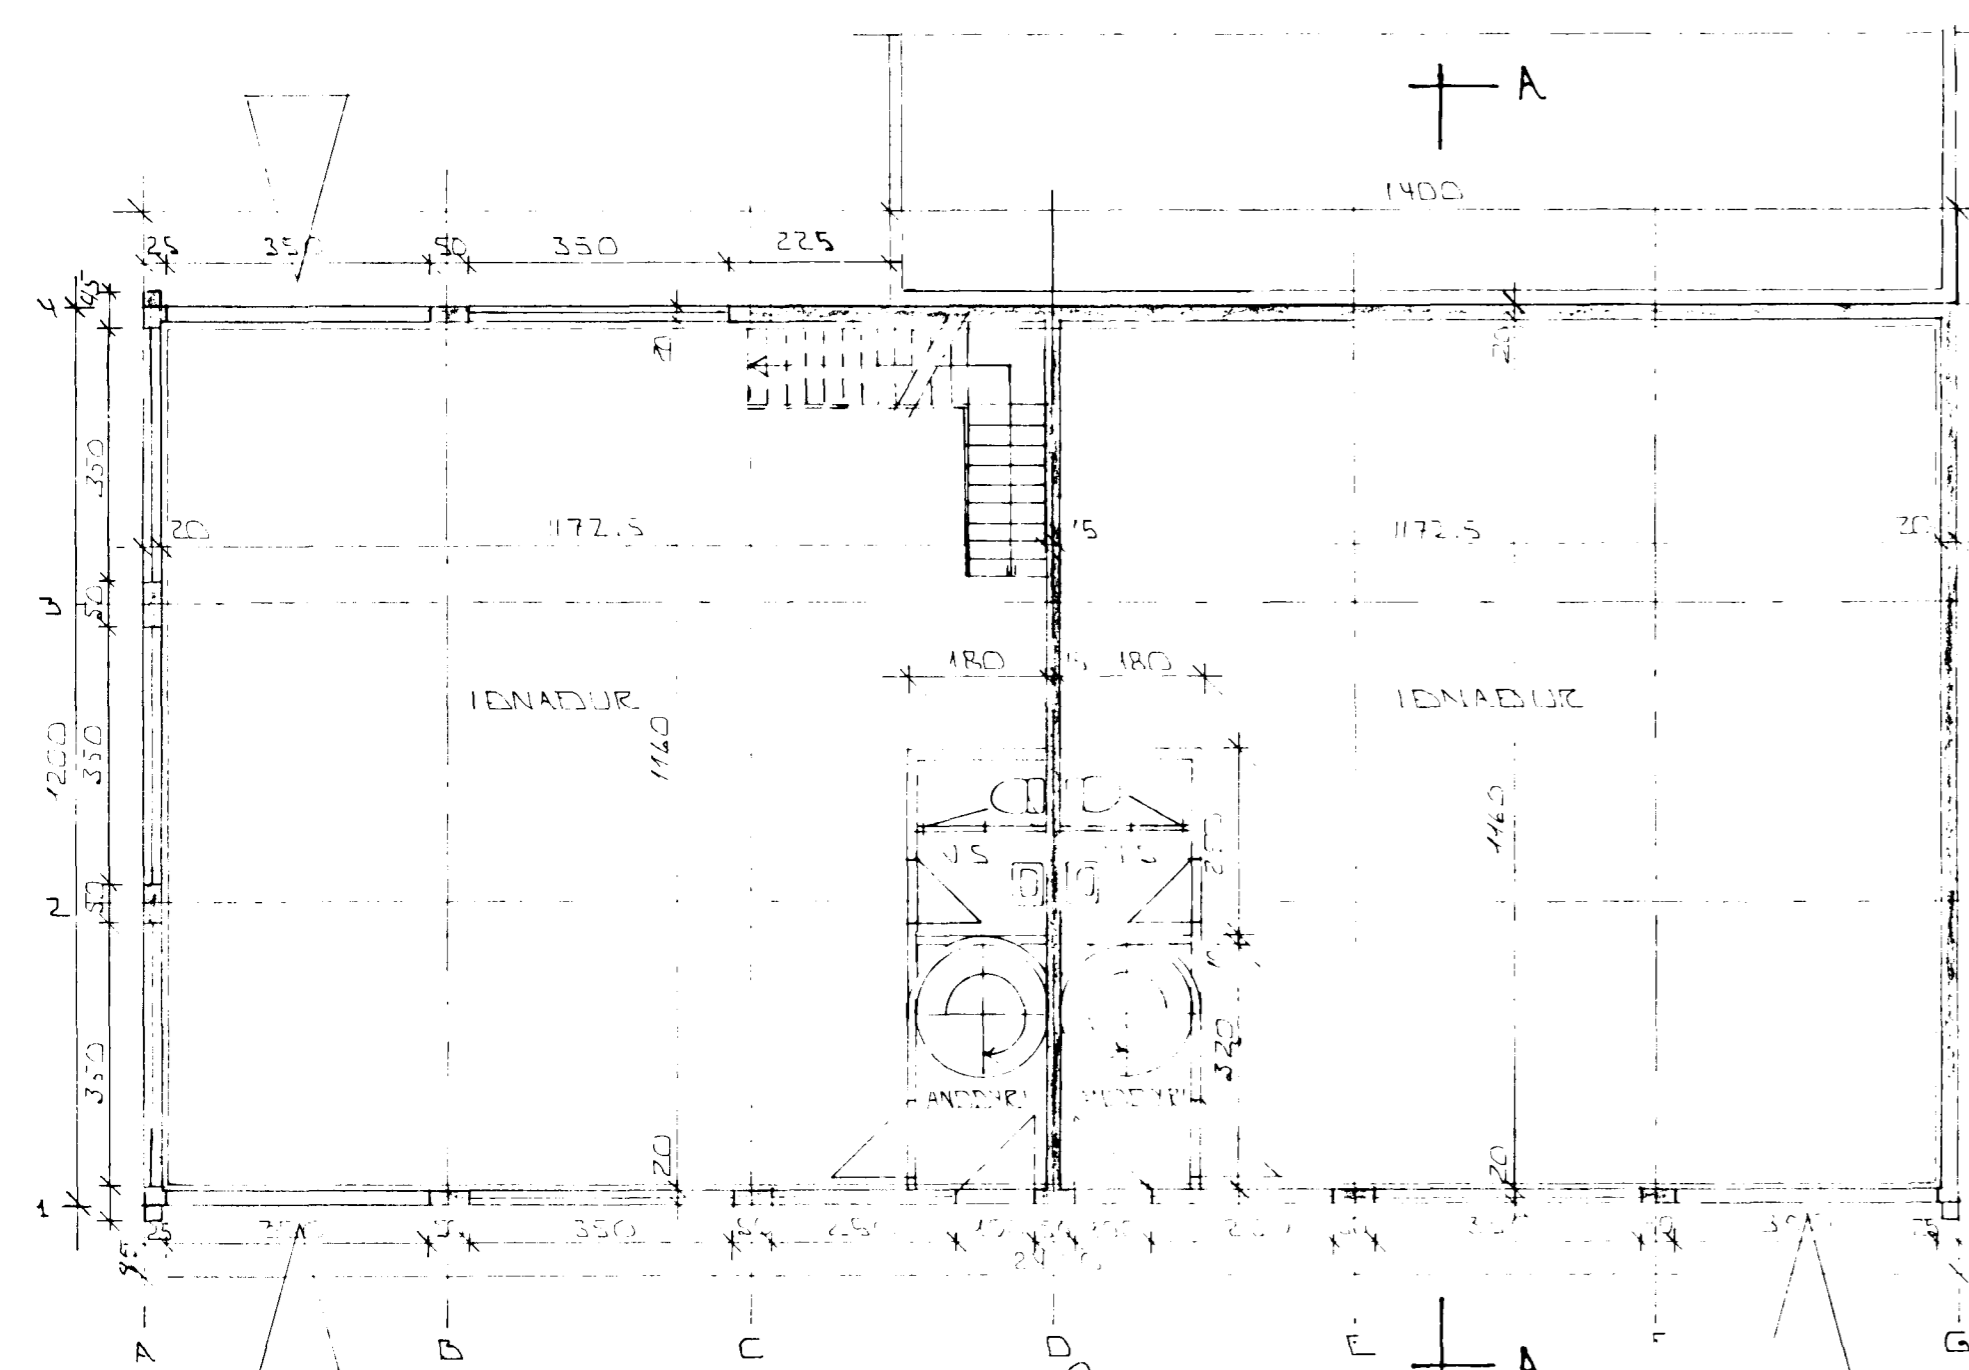


grænnings hof


SKYRINGAR

UNDIRSKILUR OG BOTURFATA ER STRETTSTREFT GOLF VÉLSÚP
 ÖNVEGGI, STROTTENPTE
 HAKI ERORUR, HELLGATTI MEE DVALI BOPEIND
 HAKARI OG HANFAL, LEFTKURBANGI FLOKKI I
 ENANGRAN, STEIGUR
 HILLIGÓF ENK 2.65
 VAREFANGI STAFULTINGU OG ZANAR, VEGNALEIÐARNA
 SKAL ENUGA ENVIKINGUM, SÖGNUMERÖTVA
 D S L BRUNASLANGA 25 M
 K GILDI SEO I SAMRÆMI MEI 157.01

STAFD 1 HED 288 M²
 2 HED 194 M²
 ZANVAL 187 M²

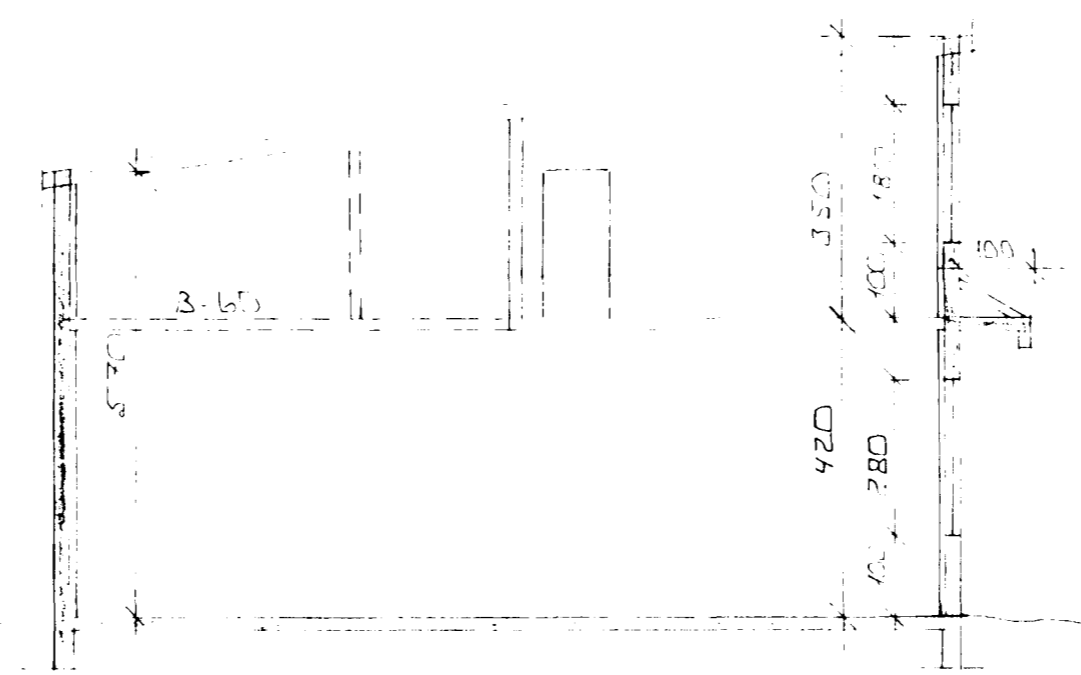

SNID A-A 1:100

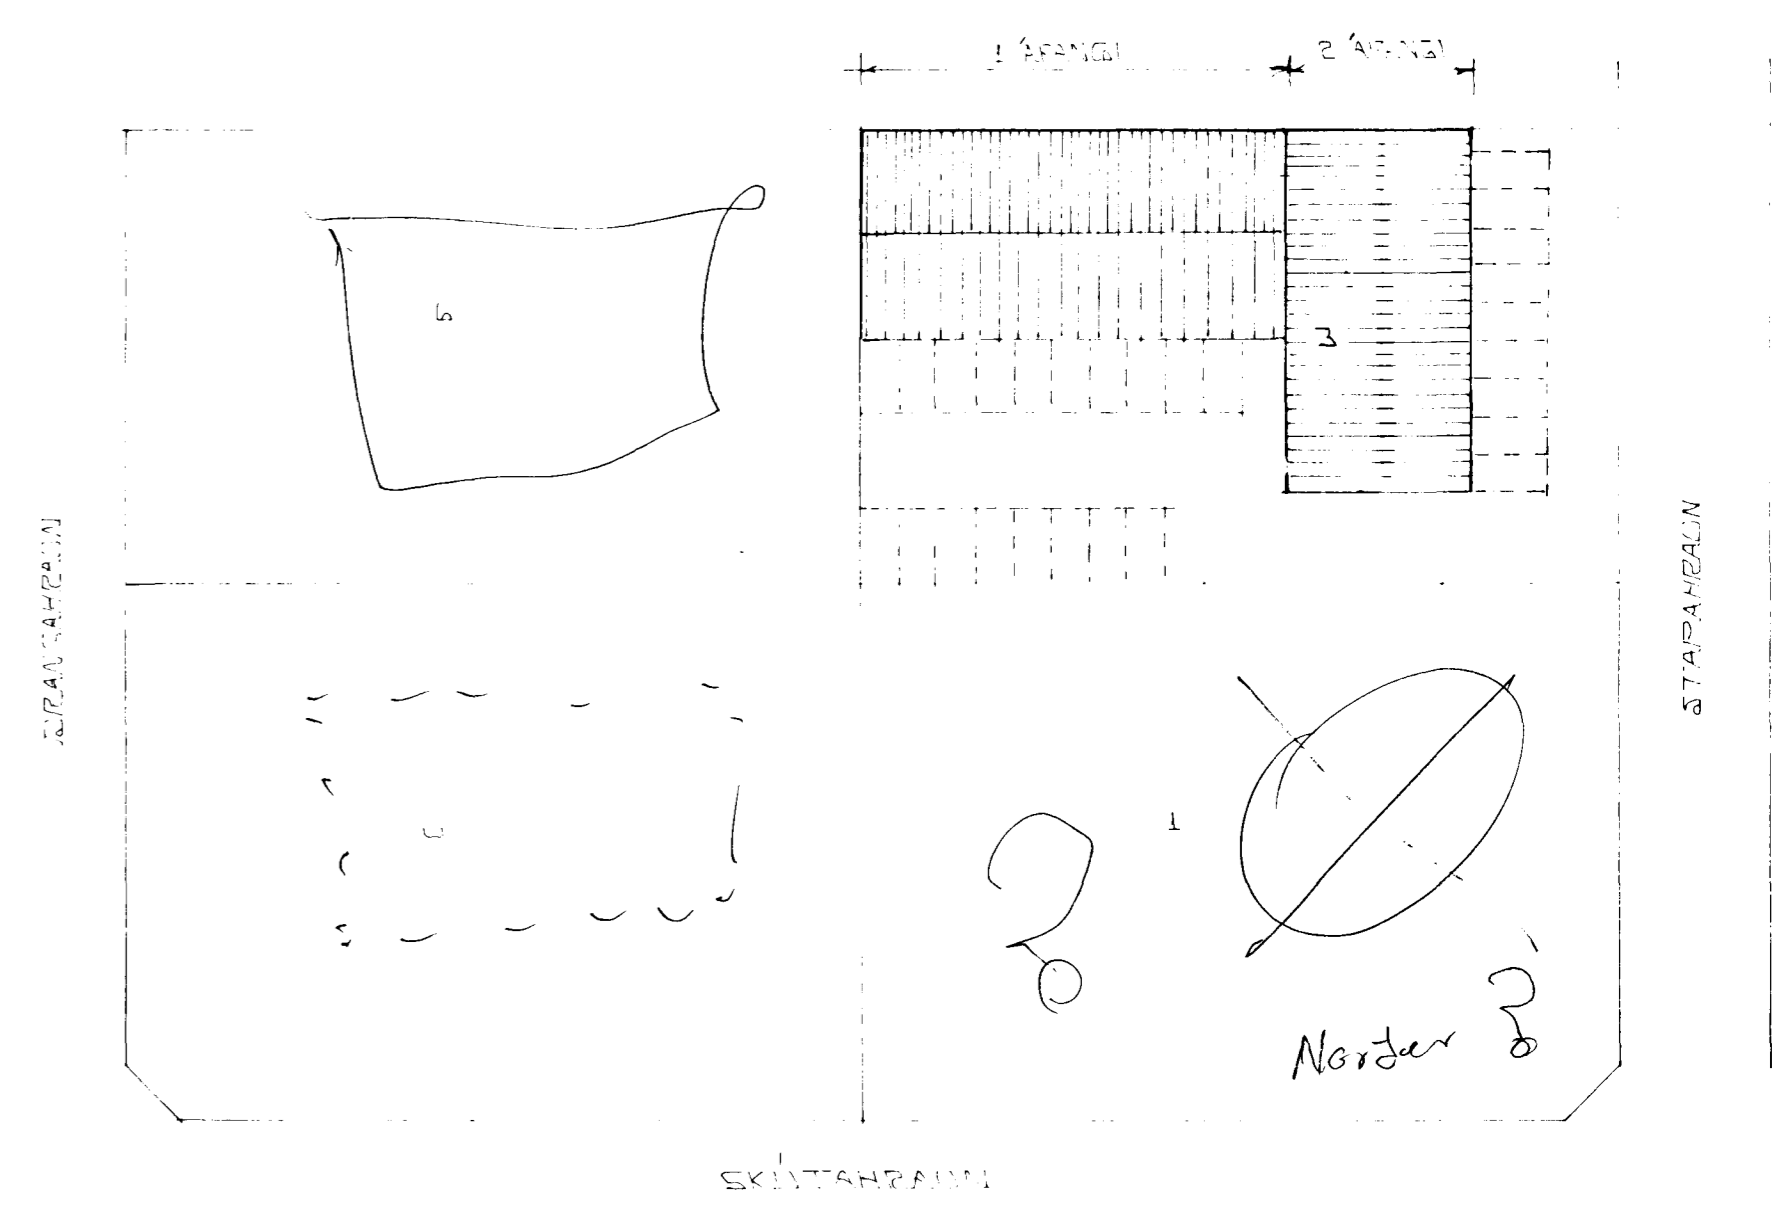

AFSTÖÐUMYND 1:500

01	16.02.95	HILLIGÓF	STEFKAND	GH
BR NR	DAGS	EDLI	BREYTINGAR	SIGN
STAPAHVAFIN 3 HAFNARFIRDI				DAGS MARS 87
ÚTLIT. GRUNNMUND.				HANJAR
MELIKV. 1:100				TEKNAÐ
SIGURDUR ÞORLEIFSSON TEKNIFRÉDINGUR F.T.F.I.				VERK NR 8710
STRANDGÖTU 11 HAFNARFIRDI SÍMI 54751				BLAD NR 0-01

undirskrift