




Stálfesting SF1 Mkv. 1:5  
Samtals 2 stk

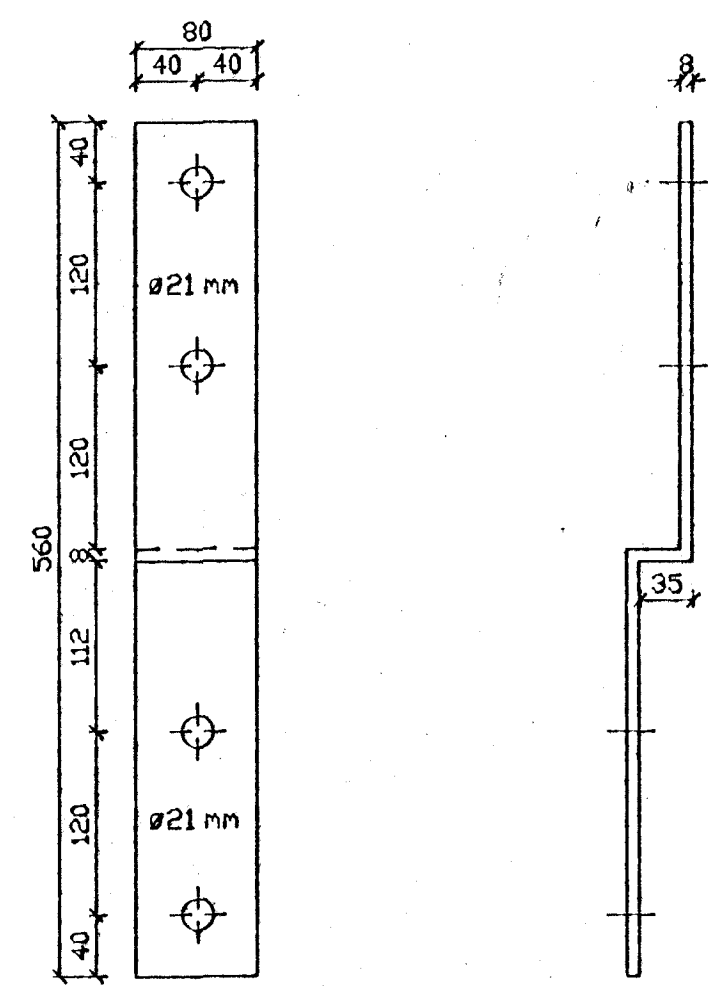



Sérmynd 5/102 Mkv. 1:10

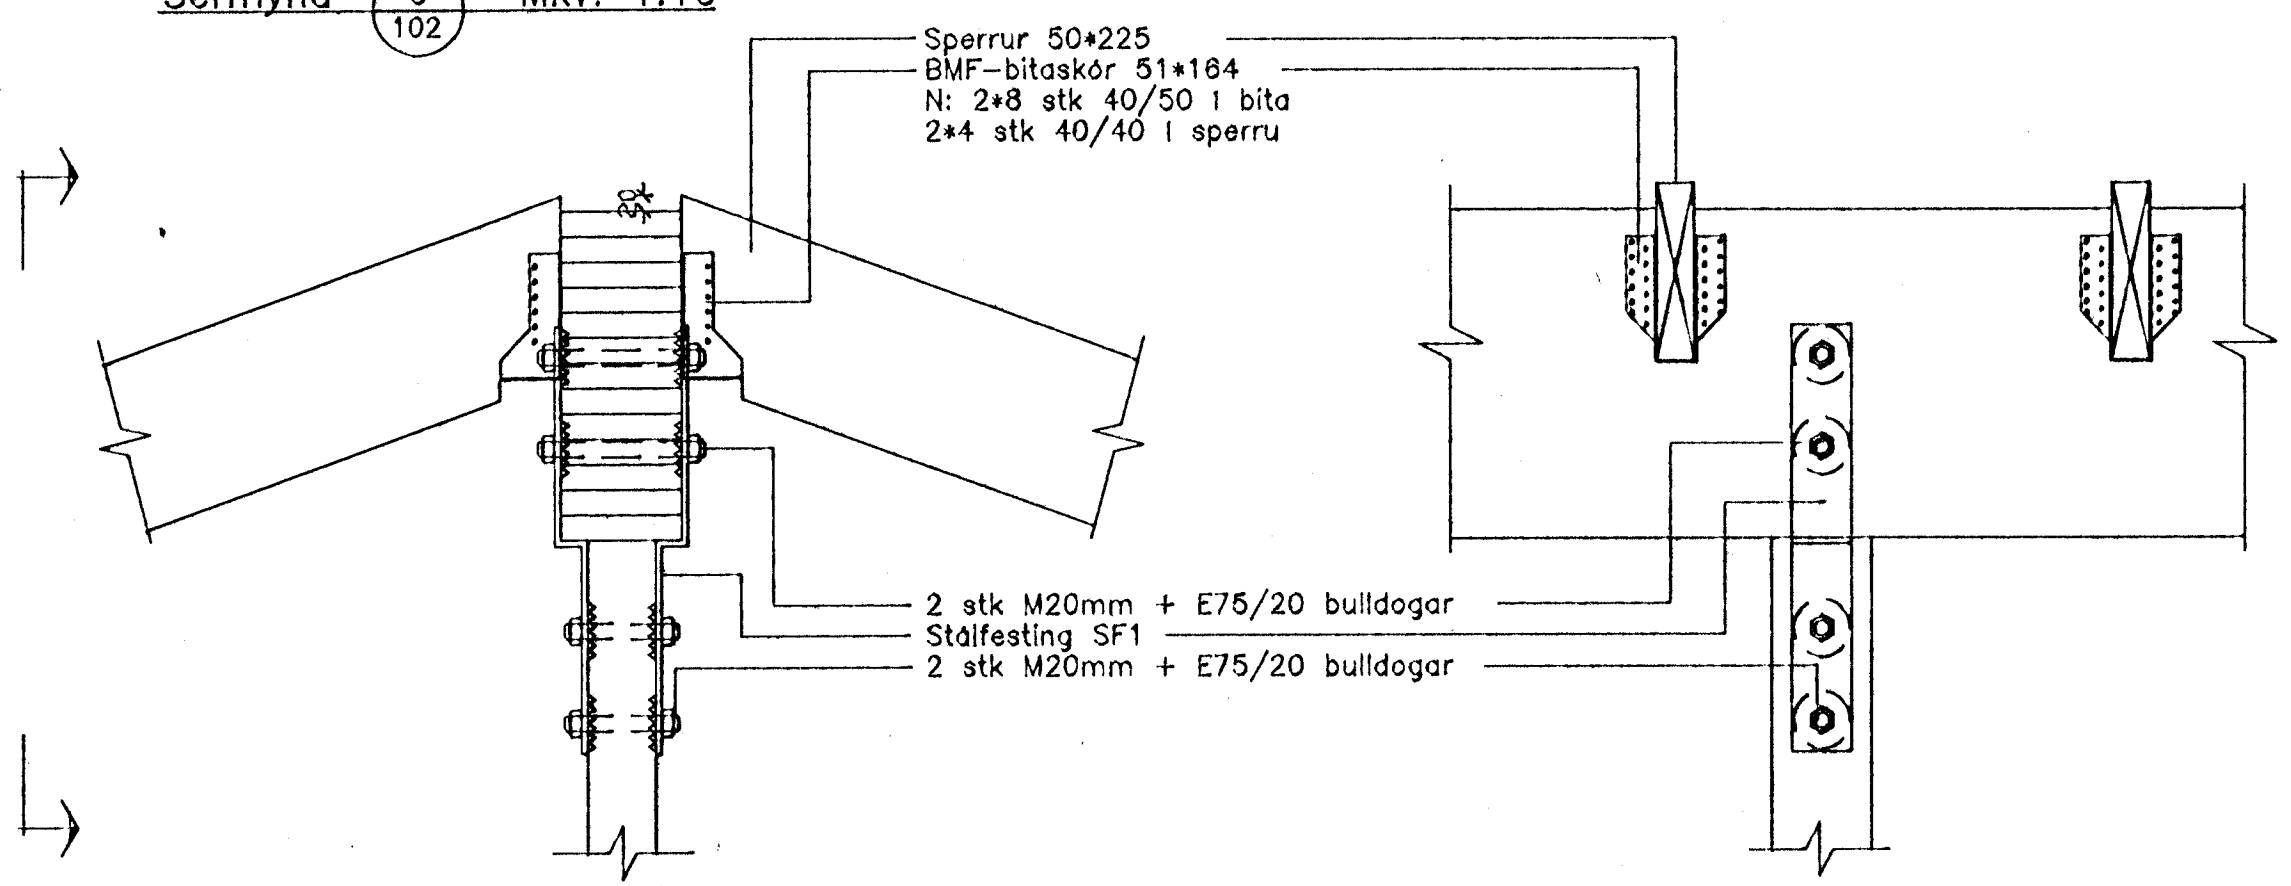

Stálfesting SF2 Mkv. 1:5  
Samtals 3 stk

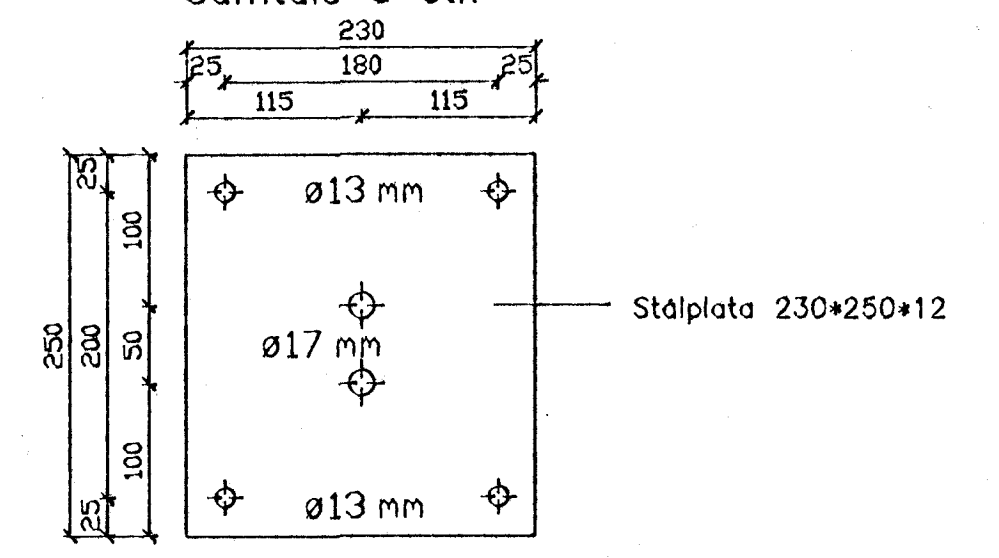

Sérmynd 6/102 Mkv. 1:10

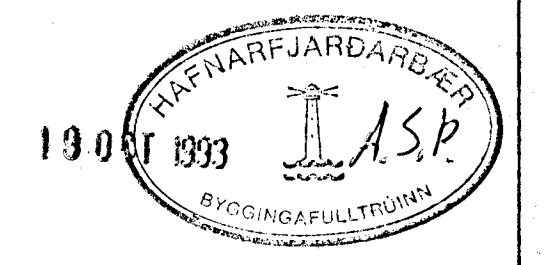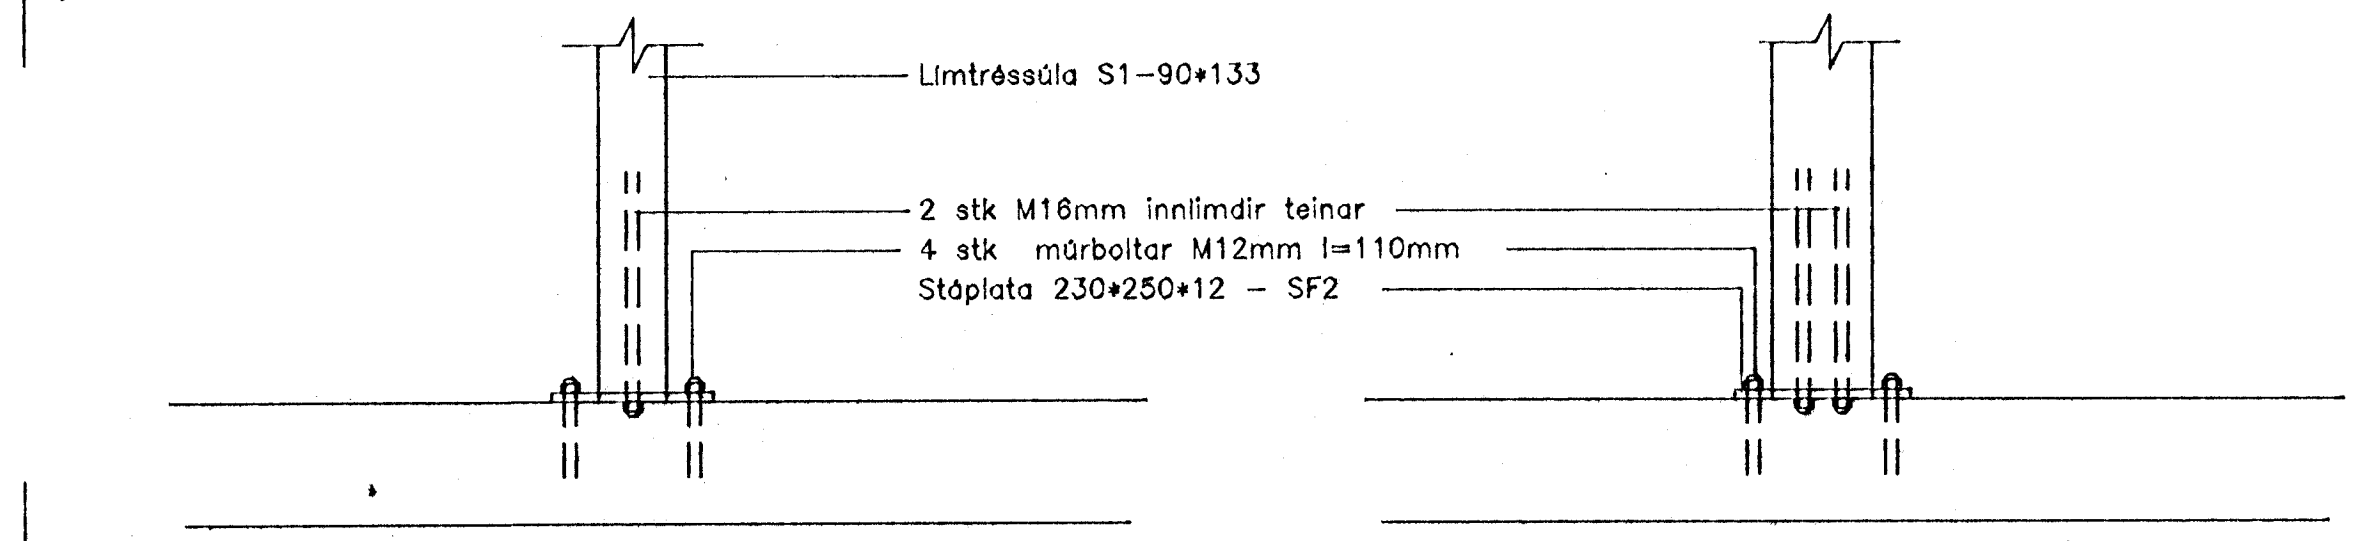

|                            |  |        |                 |       |        |
|----------------------------|--|--------|-----------------|-------|--------|
| Steinahlíð 10, Hafnarfirði |  | TEIKN. | 3I              | DAGS. | 93.05  |
| Snið, sérmyndir            |  | REIKN. | BI              | VERK  | 92.103 |
|                            |  | YFIRF. |                 | BLAD  | 102    |
|                            |  | MKV.   | 1:50, 1:10, 1:5 |       |        |

SH10-102.DWG

BJARNI INGIBERGSSON Byggingateknifræðingur F.T.F.I.  
Sími: 91-75251

|          |       |         |     |
|----------|-------|---------|-----|
| Breyting | Dags. | Skýring | Br. |
|          |       |         |     |