

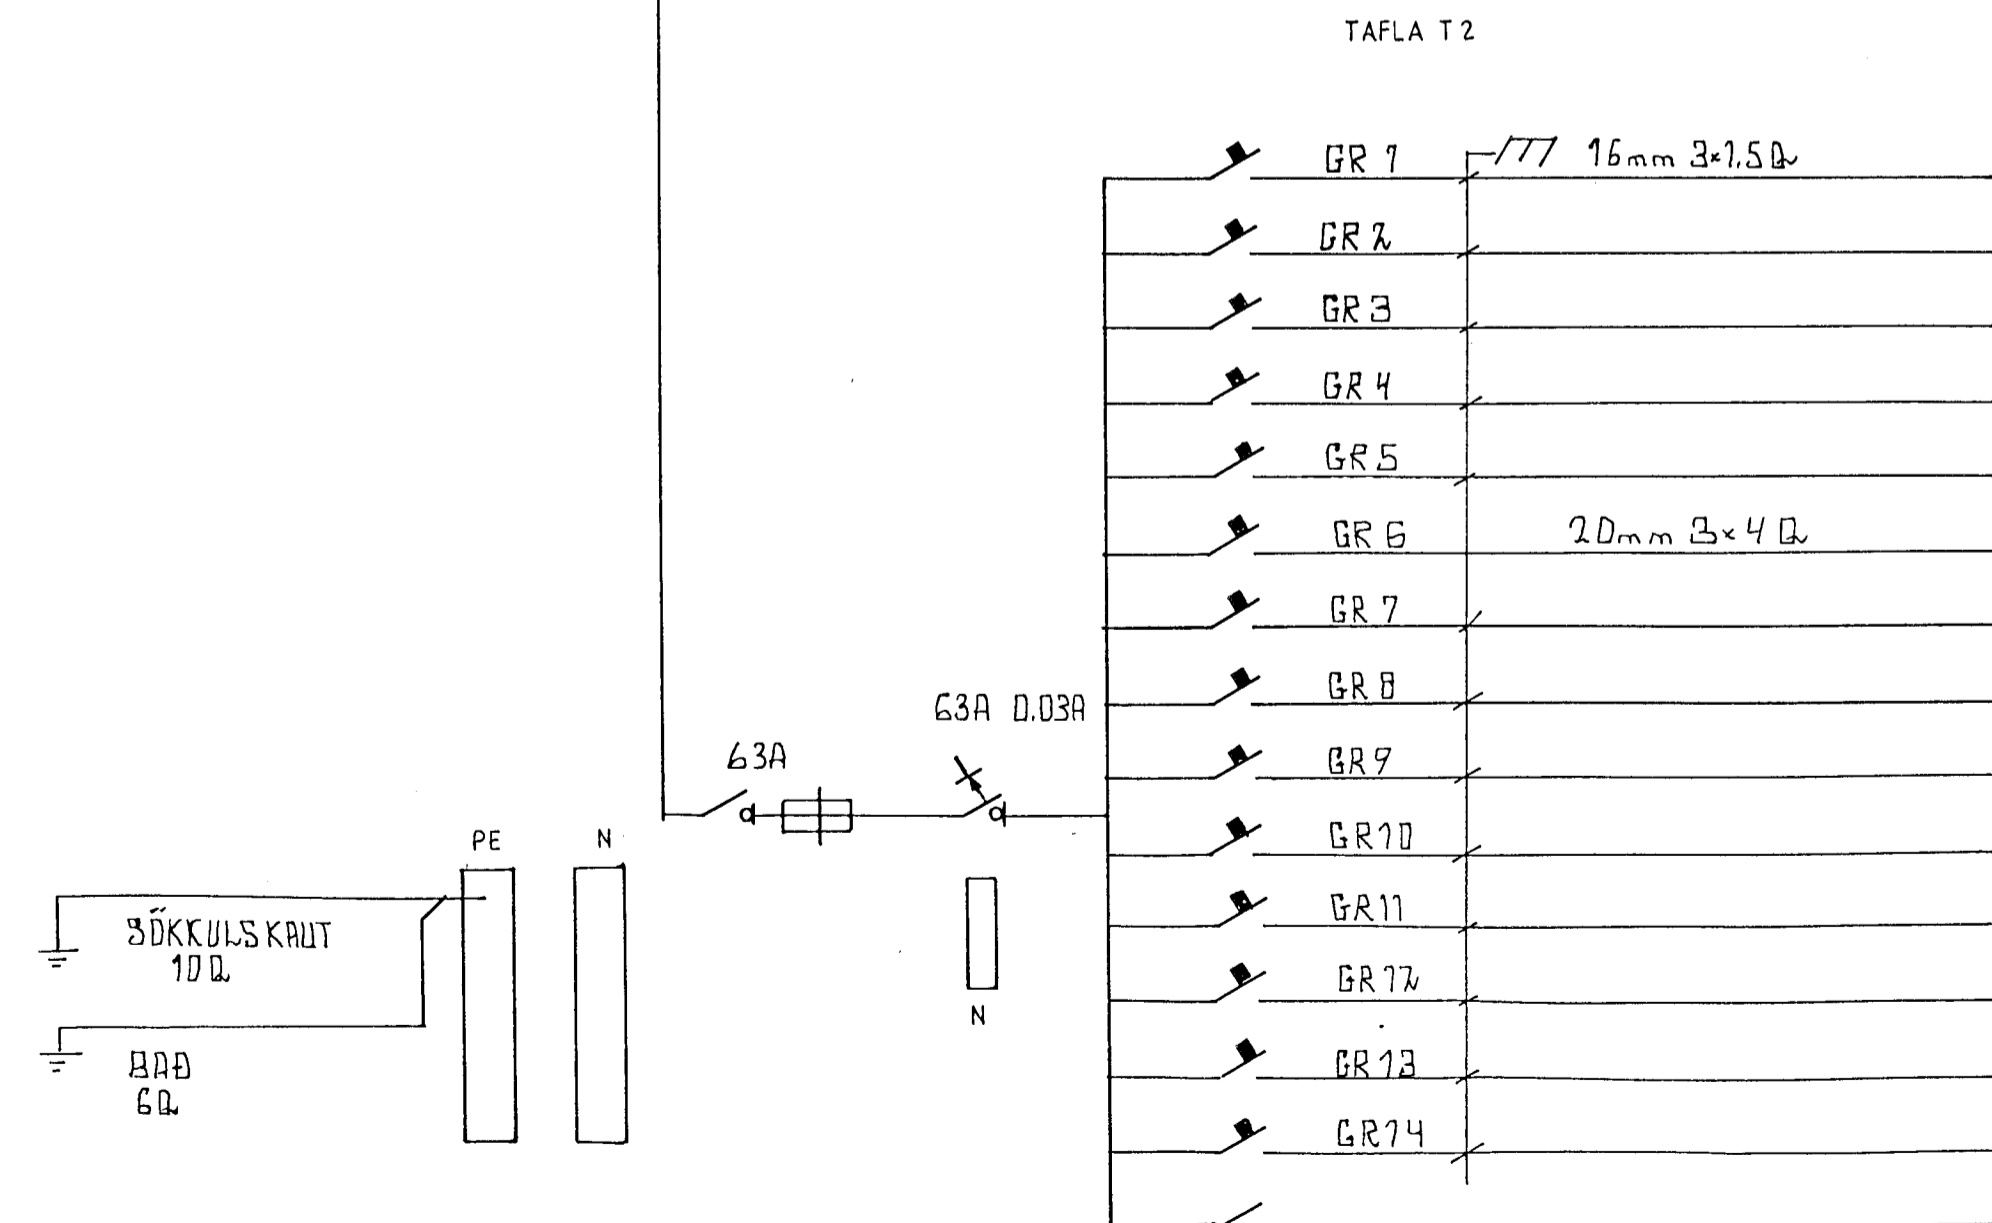


TAFLA T1

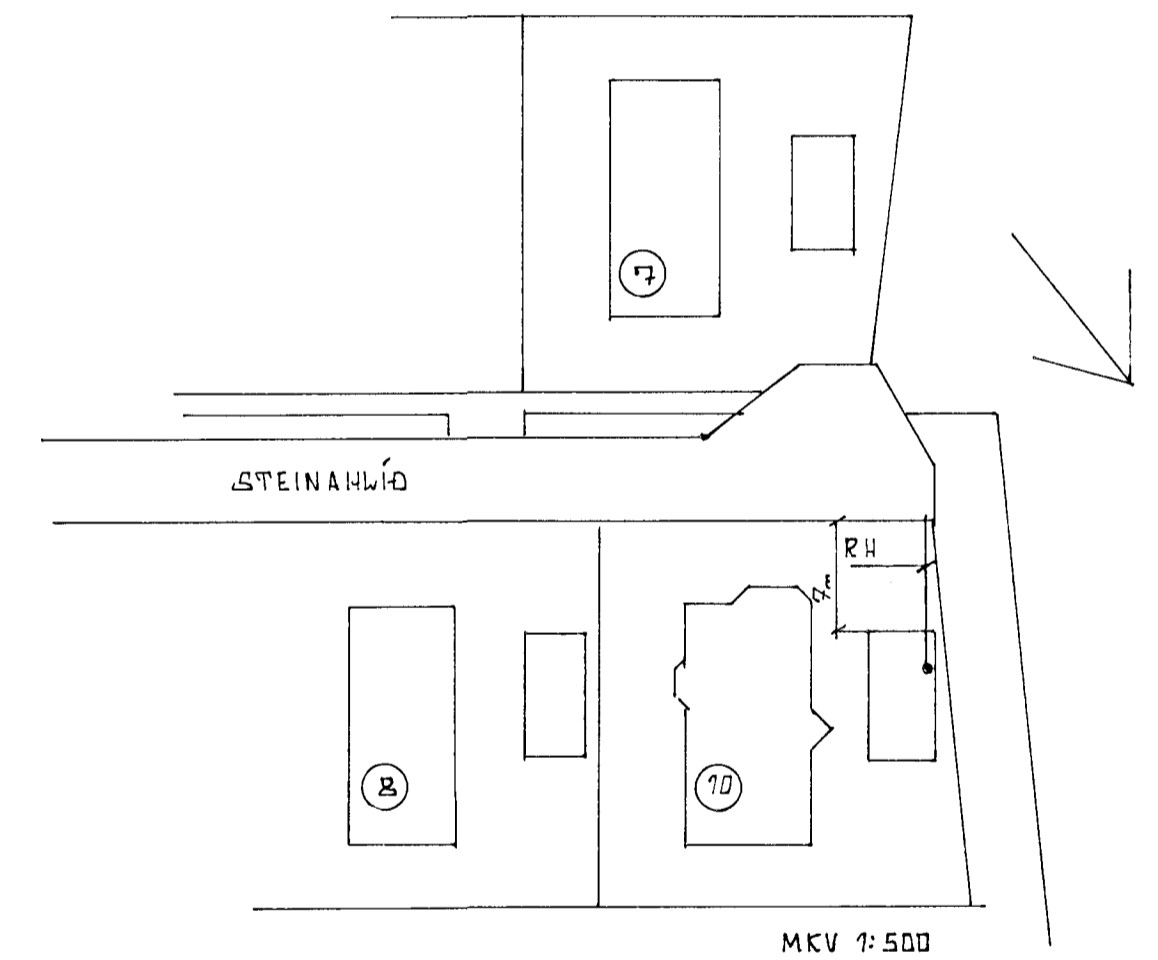

TAFLA T2

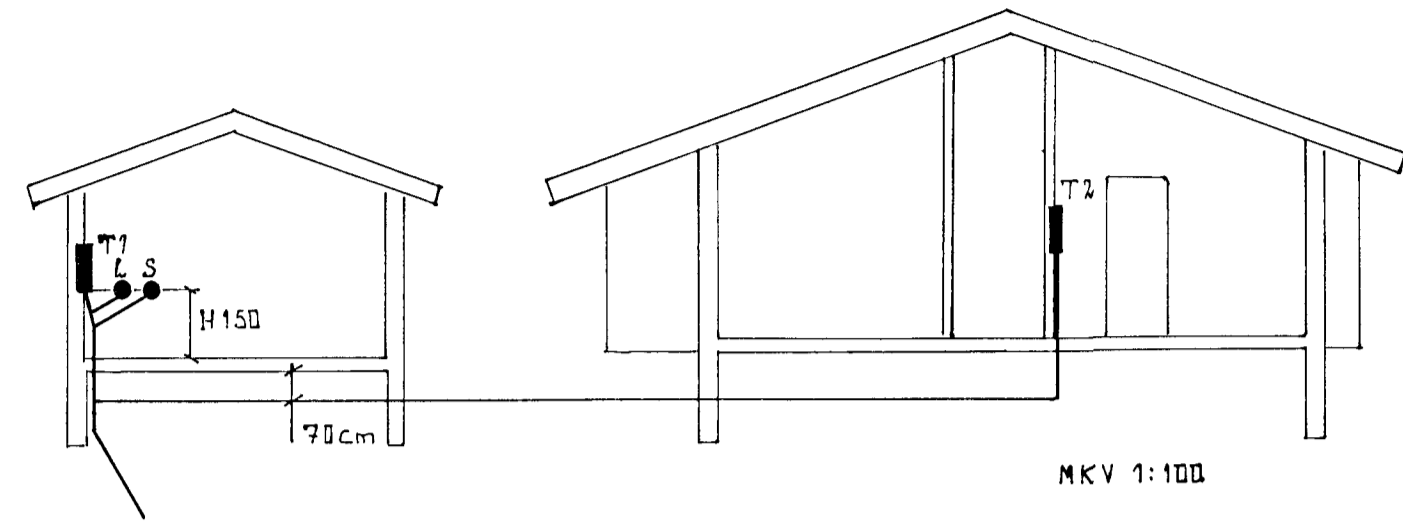

STEINAHLÍÐ 10

HAFNARFIRÐI		Mkv
Dags.		
Samp.		
Nafn INGI D INGASON		
<i>Ingi D Ingason</i>		