



ALMENN ÞAKSNID GILDA
NEMA ANNAD SE FRAM TEKID

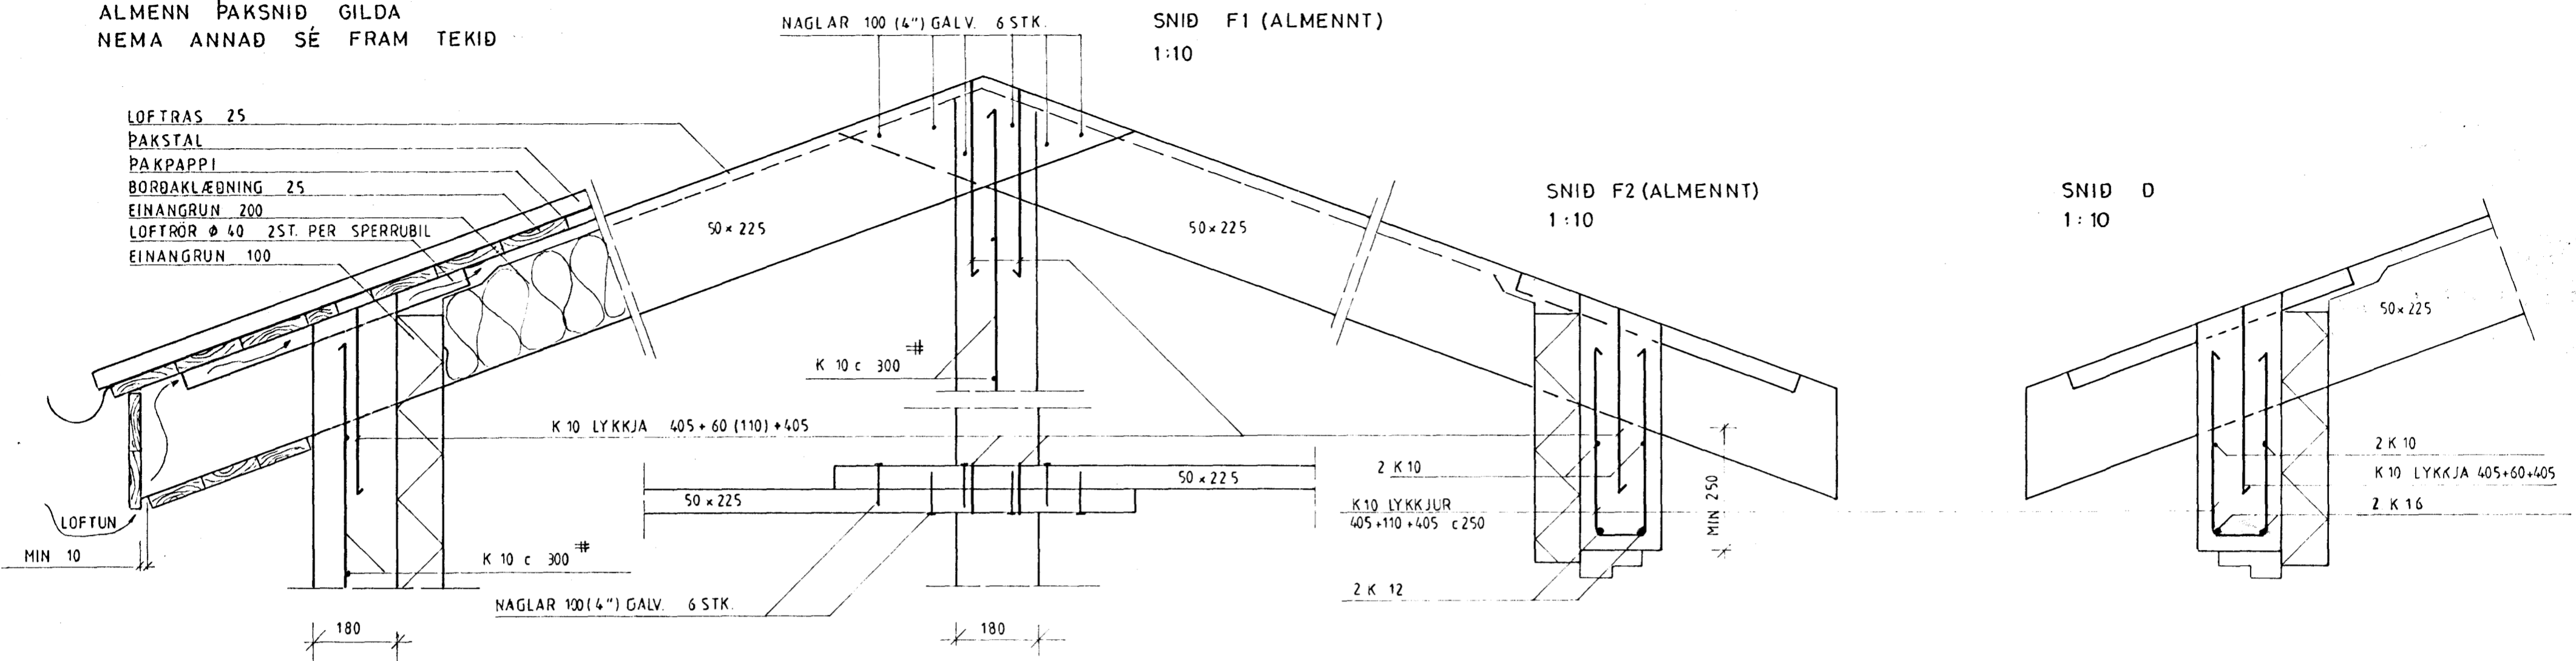



SNID F (ALMENNT)
1:10

SNID F3 (ALMENNT)
1:10

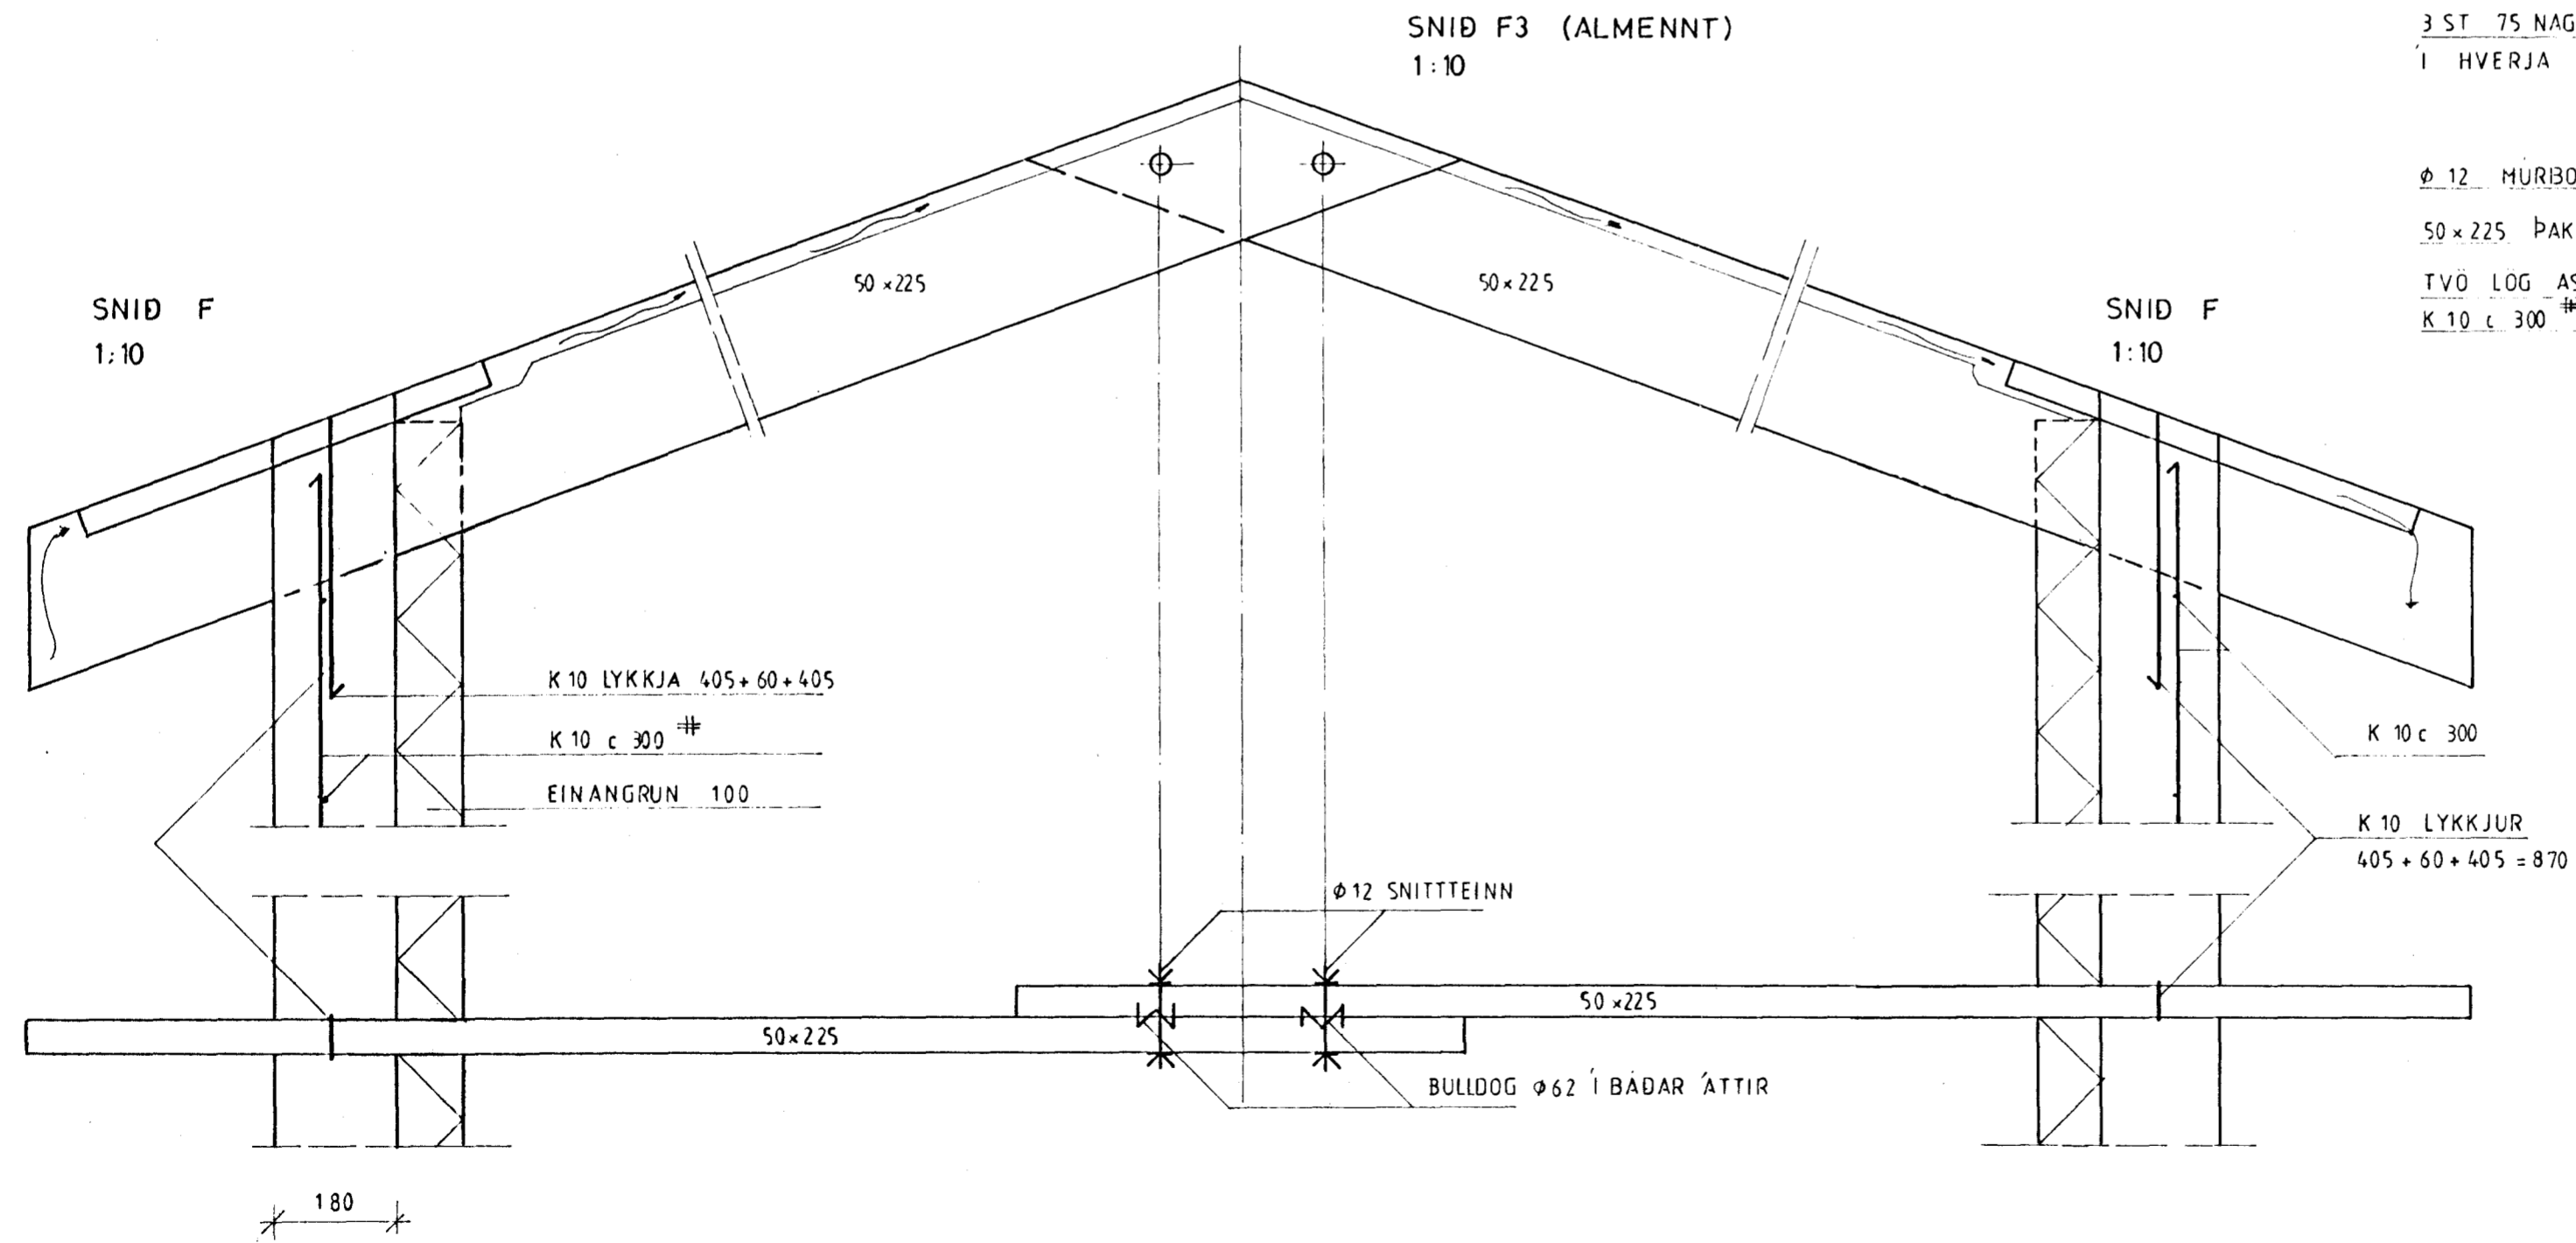

SNID F
1:10

SNID F
1:10

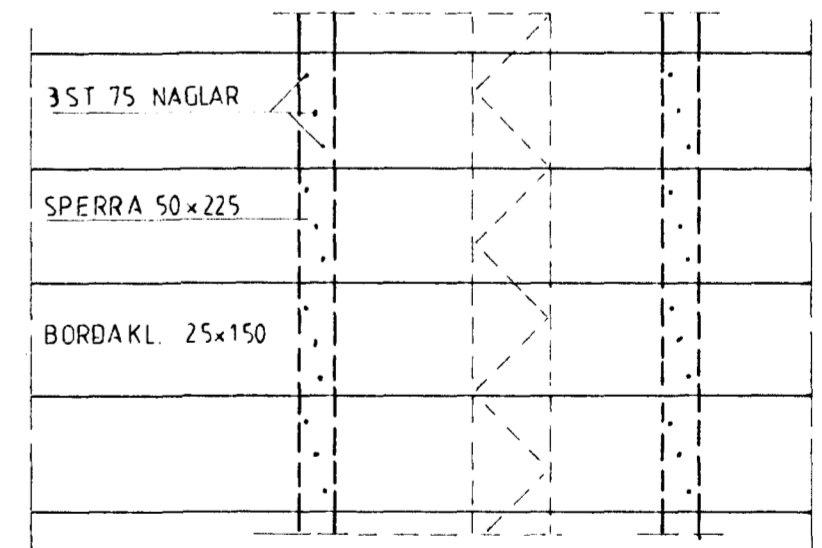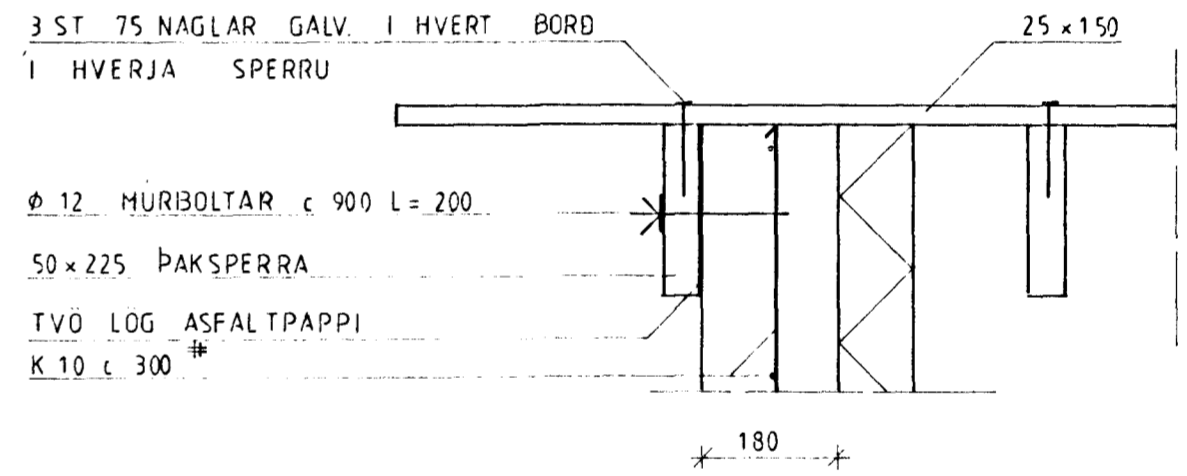

STEINAHLID 3, HAFNARFIRÐI	APRIL 1994	
DEILAR OG ÞAKVIÐUR	1:10	TEIKNING 3
G. BALDVIN OLASON		
<i>Baldvin Olason</i>		