




VESTURHLID, 1:100

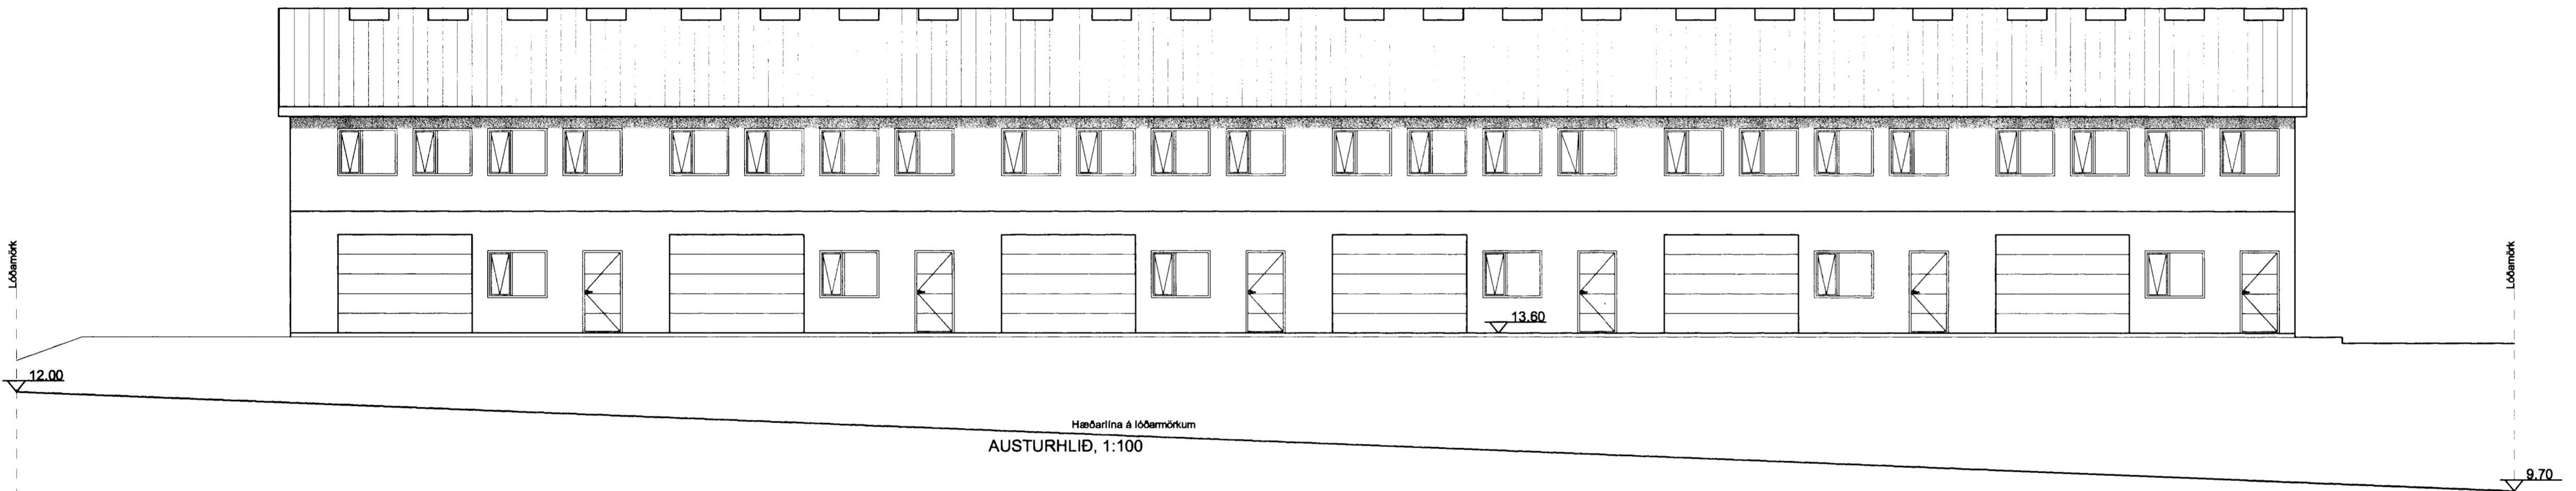


AUSTURHLID, 1:100

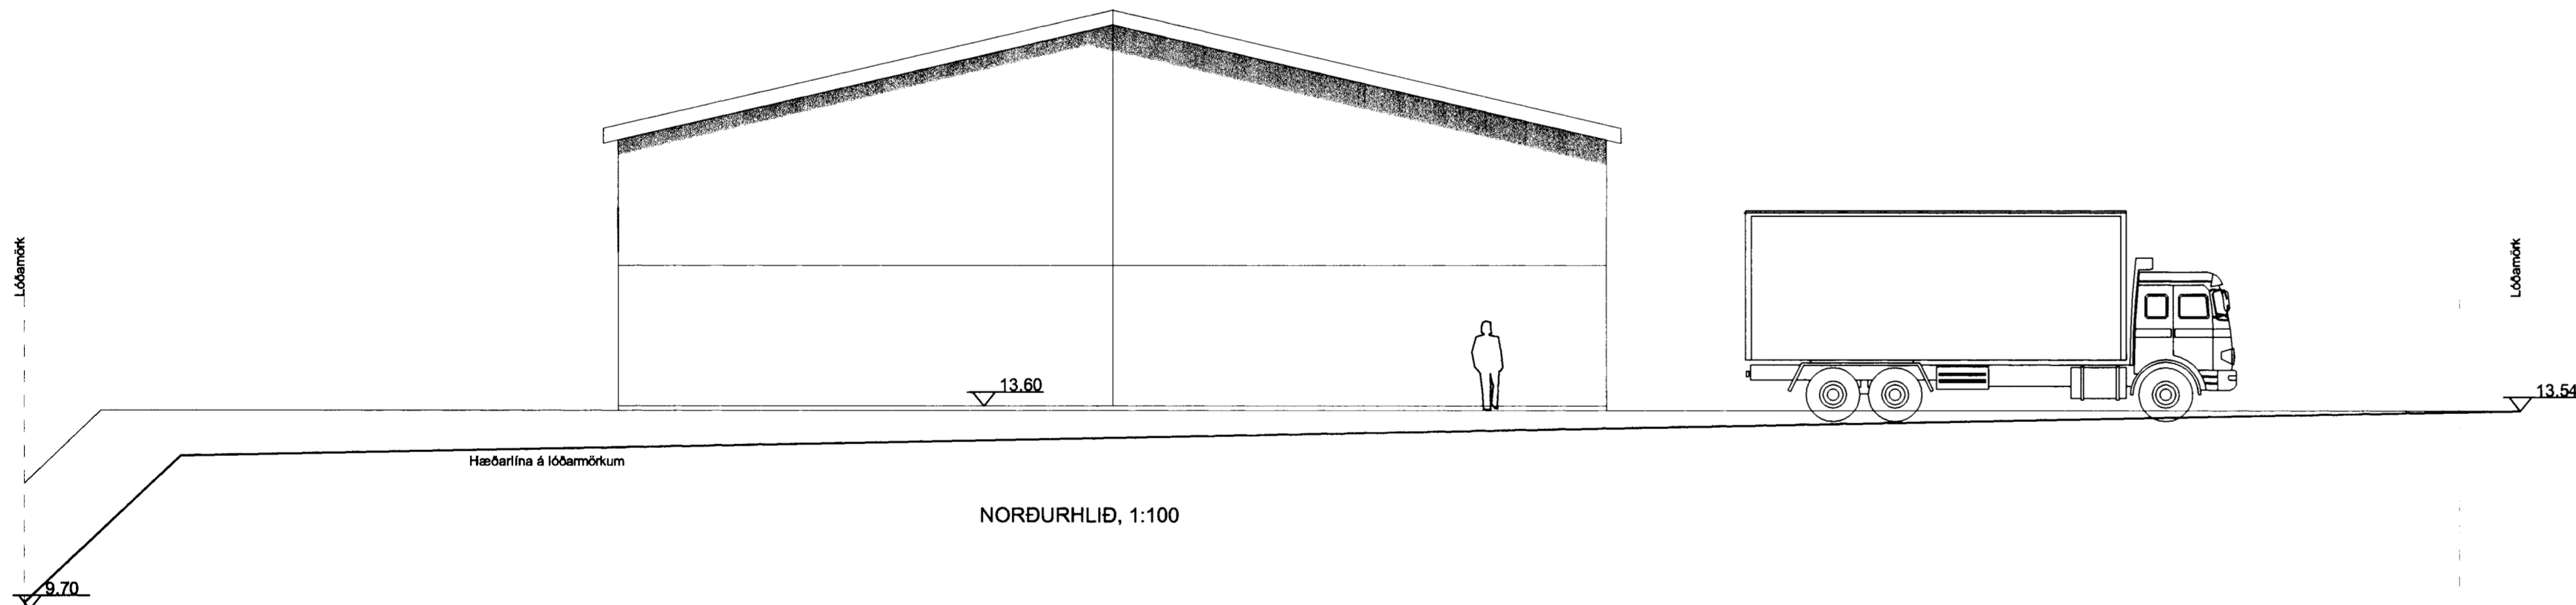

NORDURHLID, 1:100

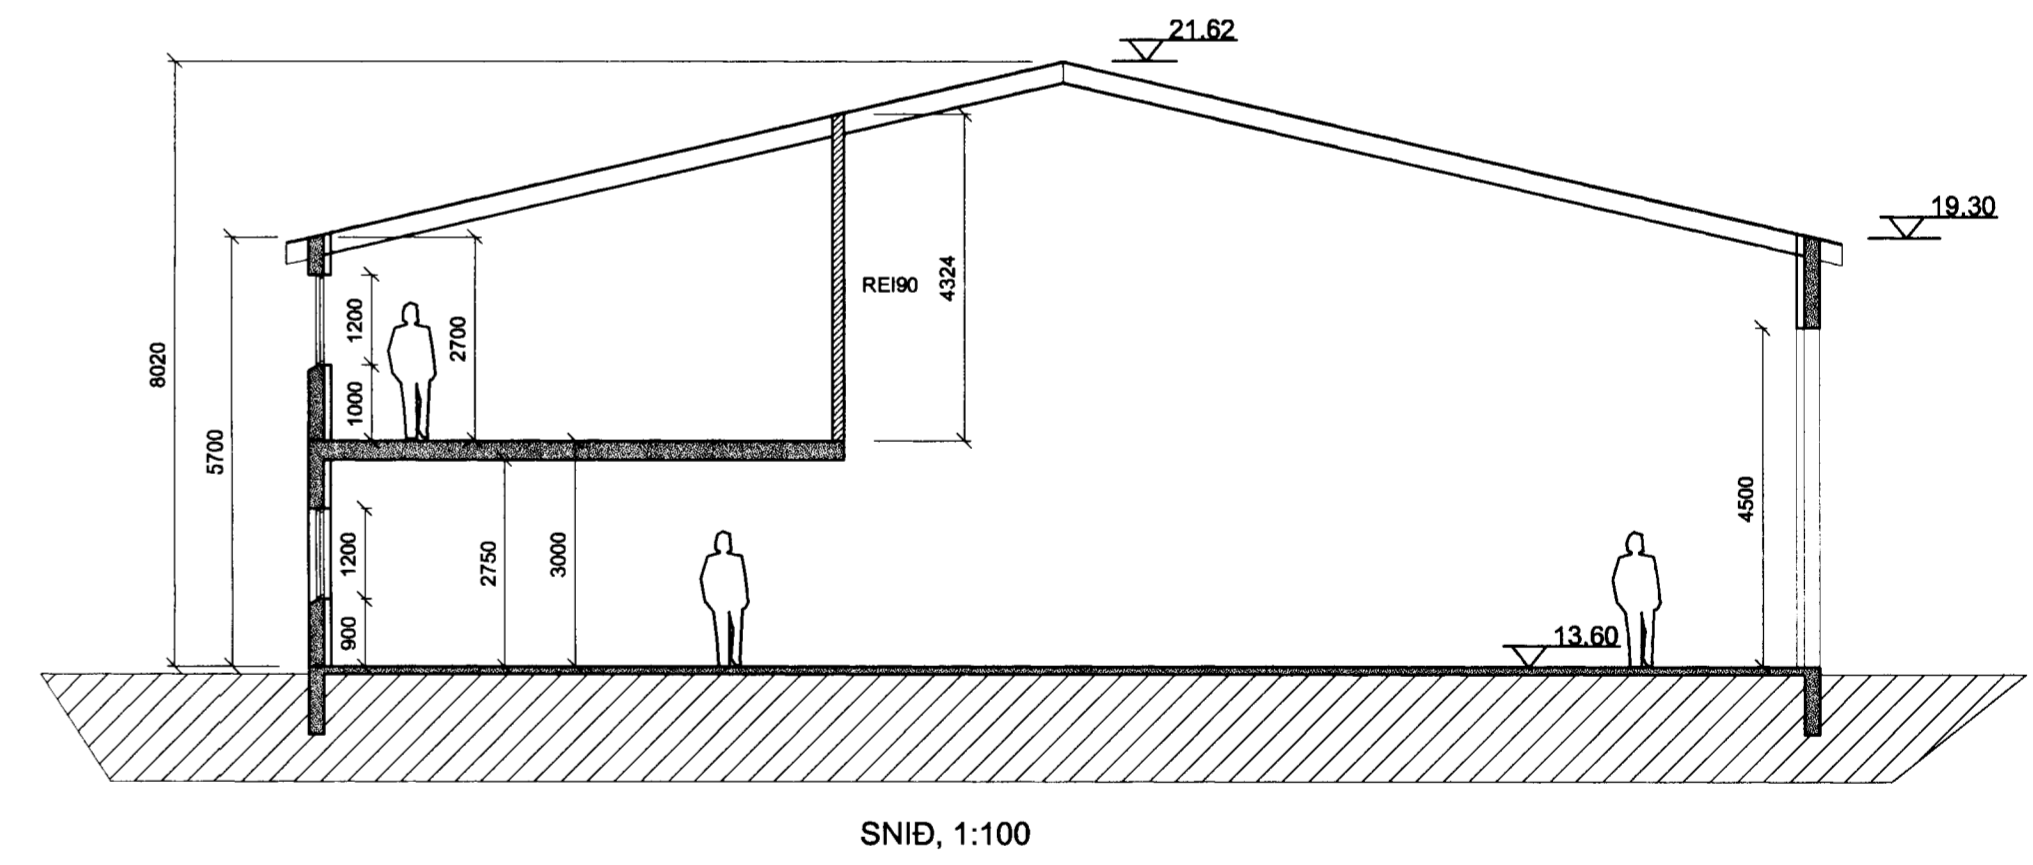

SNID, 1:100

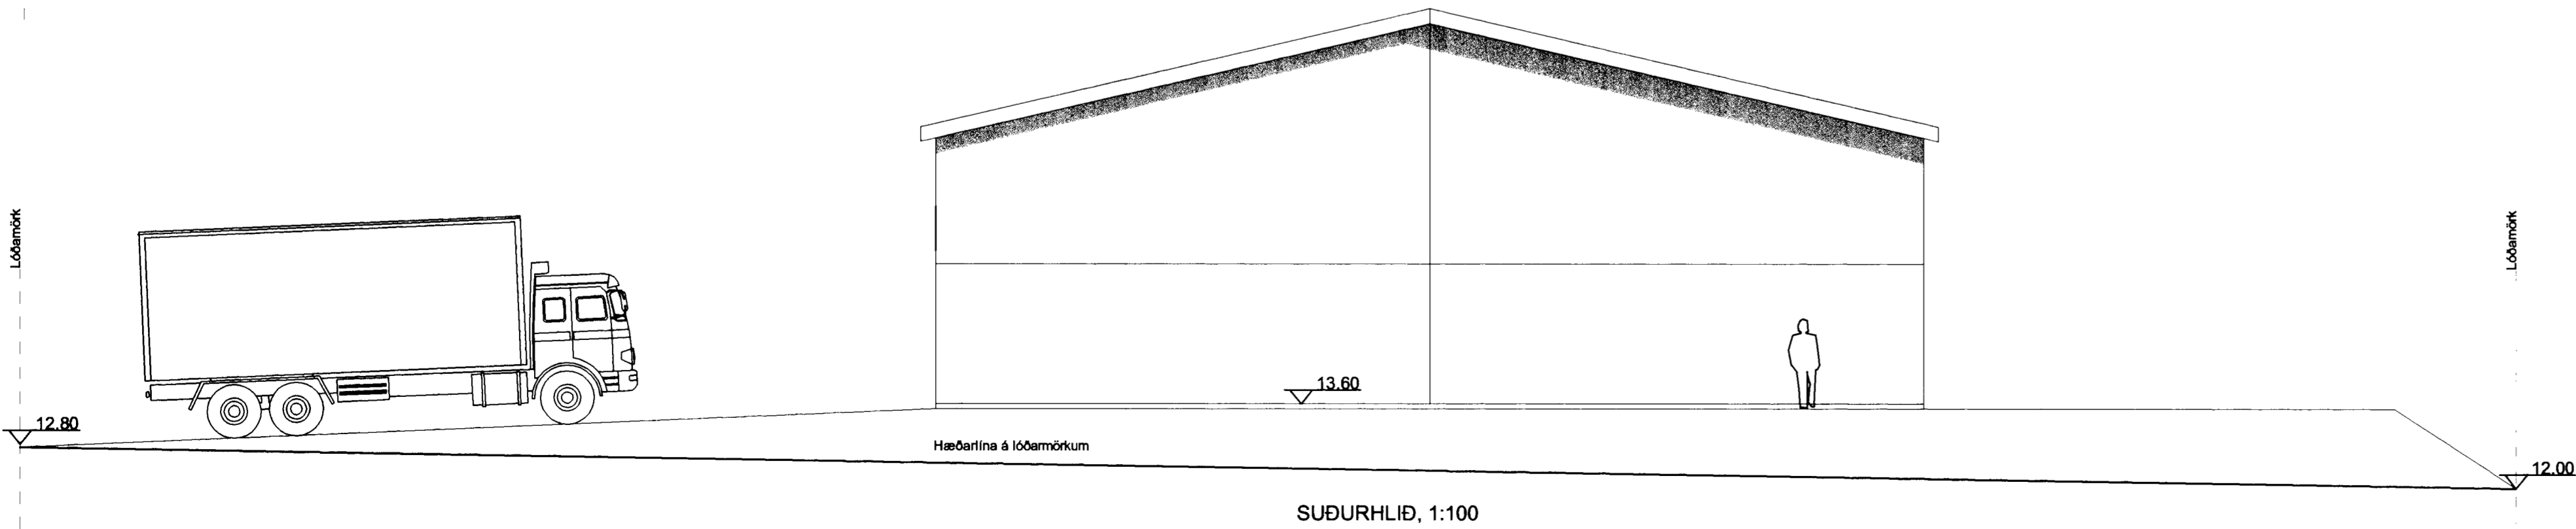

SUÐURHLID, 1:100

Verkfræðistofa Hauks Ásgeirssonar e.h.f.
 Lindasmári 12, 200 Kópavogur
 Sími 564-4337 Farsími 897-8132
 e-mail: haukurag@simnet.is
 Kennitala: 360600-3050

VHÁ

Hannað H.A. Teiknað H.A. Samþykkt: 2
 Kennitala: 280456-3499

STEINHELLA 4
 HAFNARFIRÐI
 ÚTLIT OG SNID

Mkv. 1:100
 Teikn. nr. 2
 Verk nr. 250
 Skráningar nr.: 2501
 Útgáfa | Dags. A | okt 04

Artun burðarþolshönnuðar: *[Signature]*