
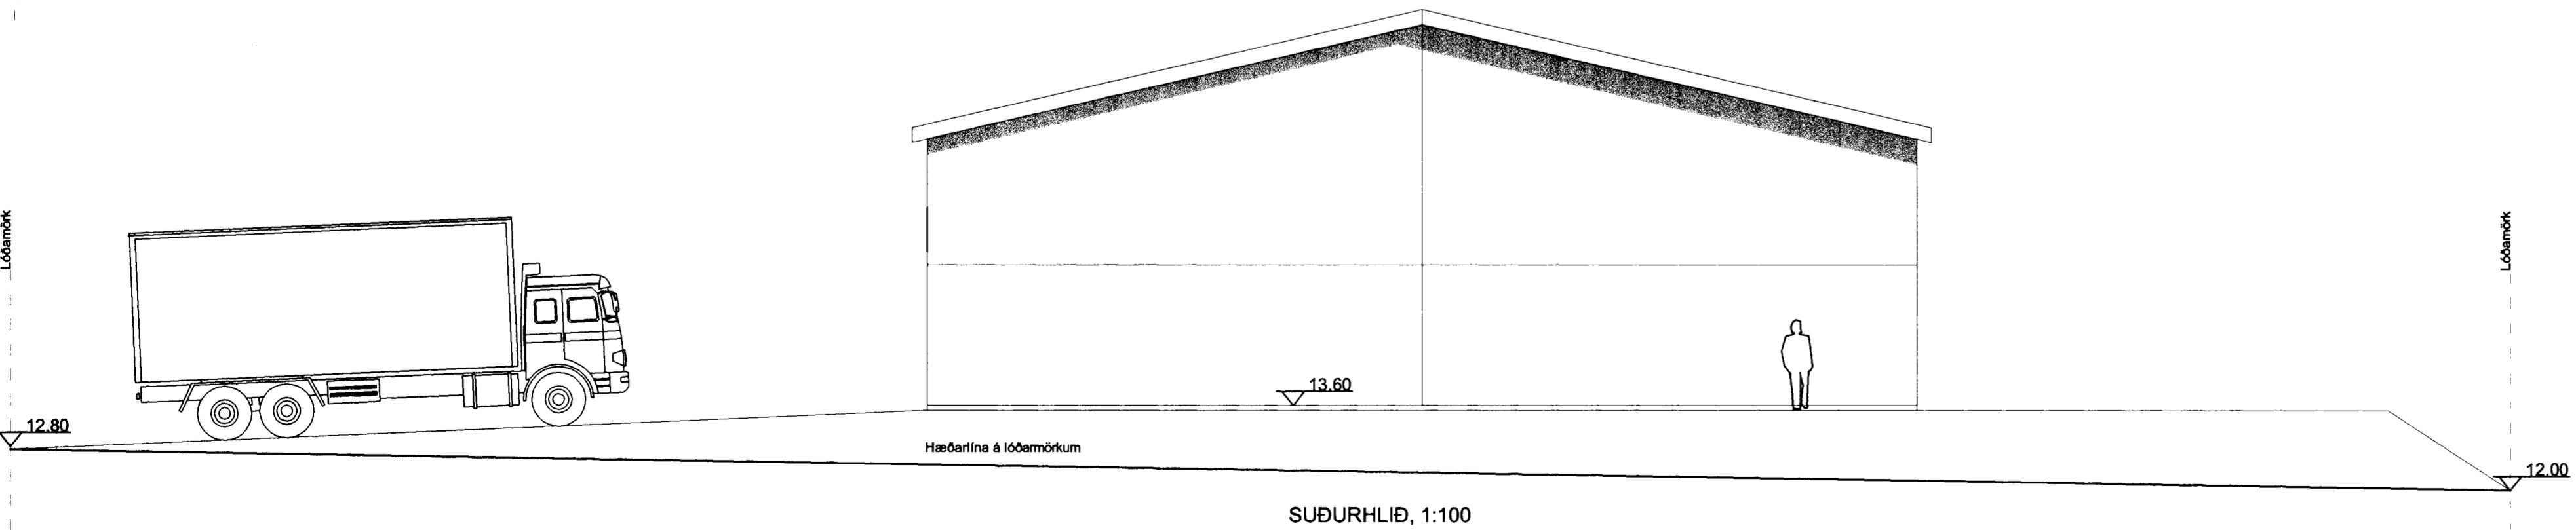
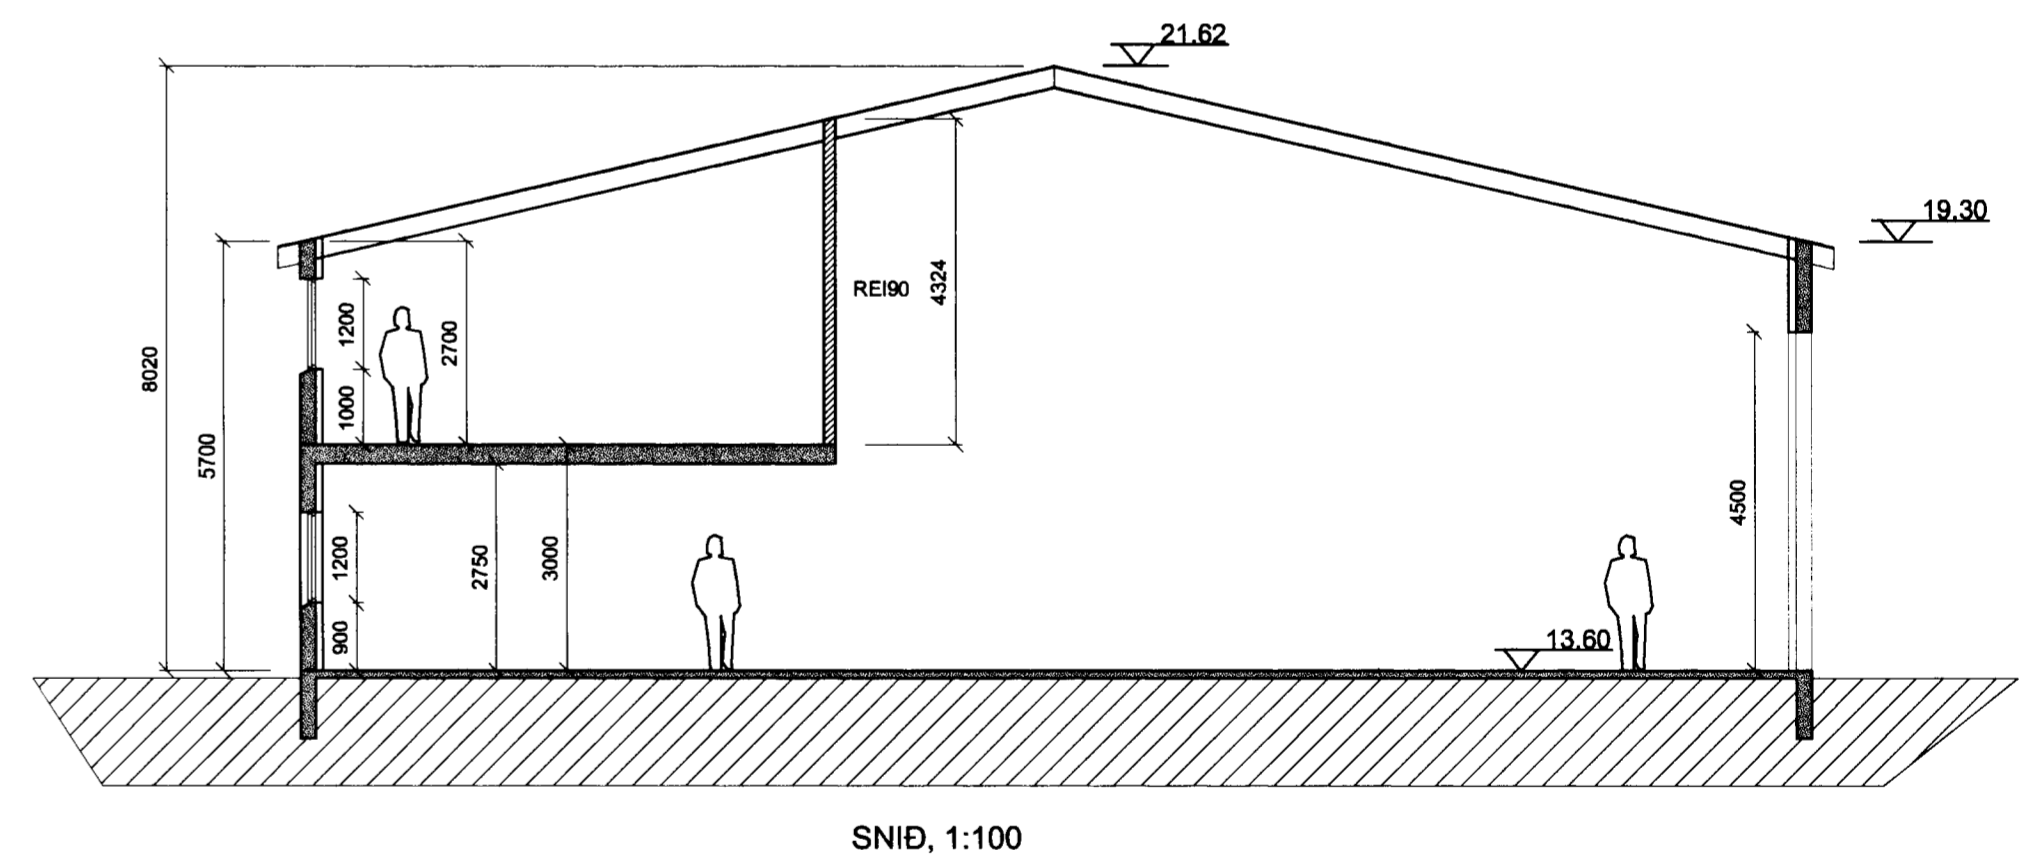
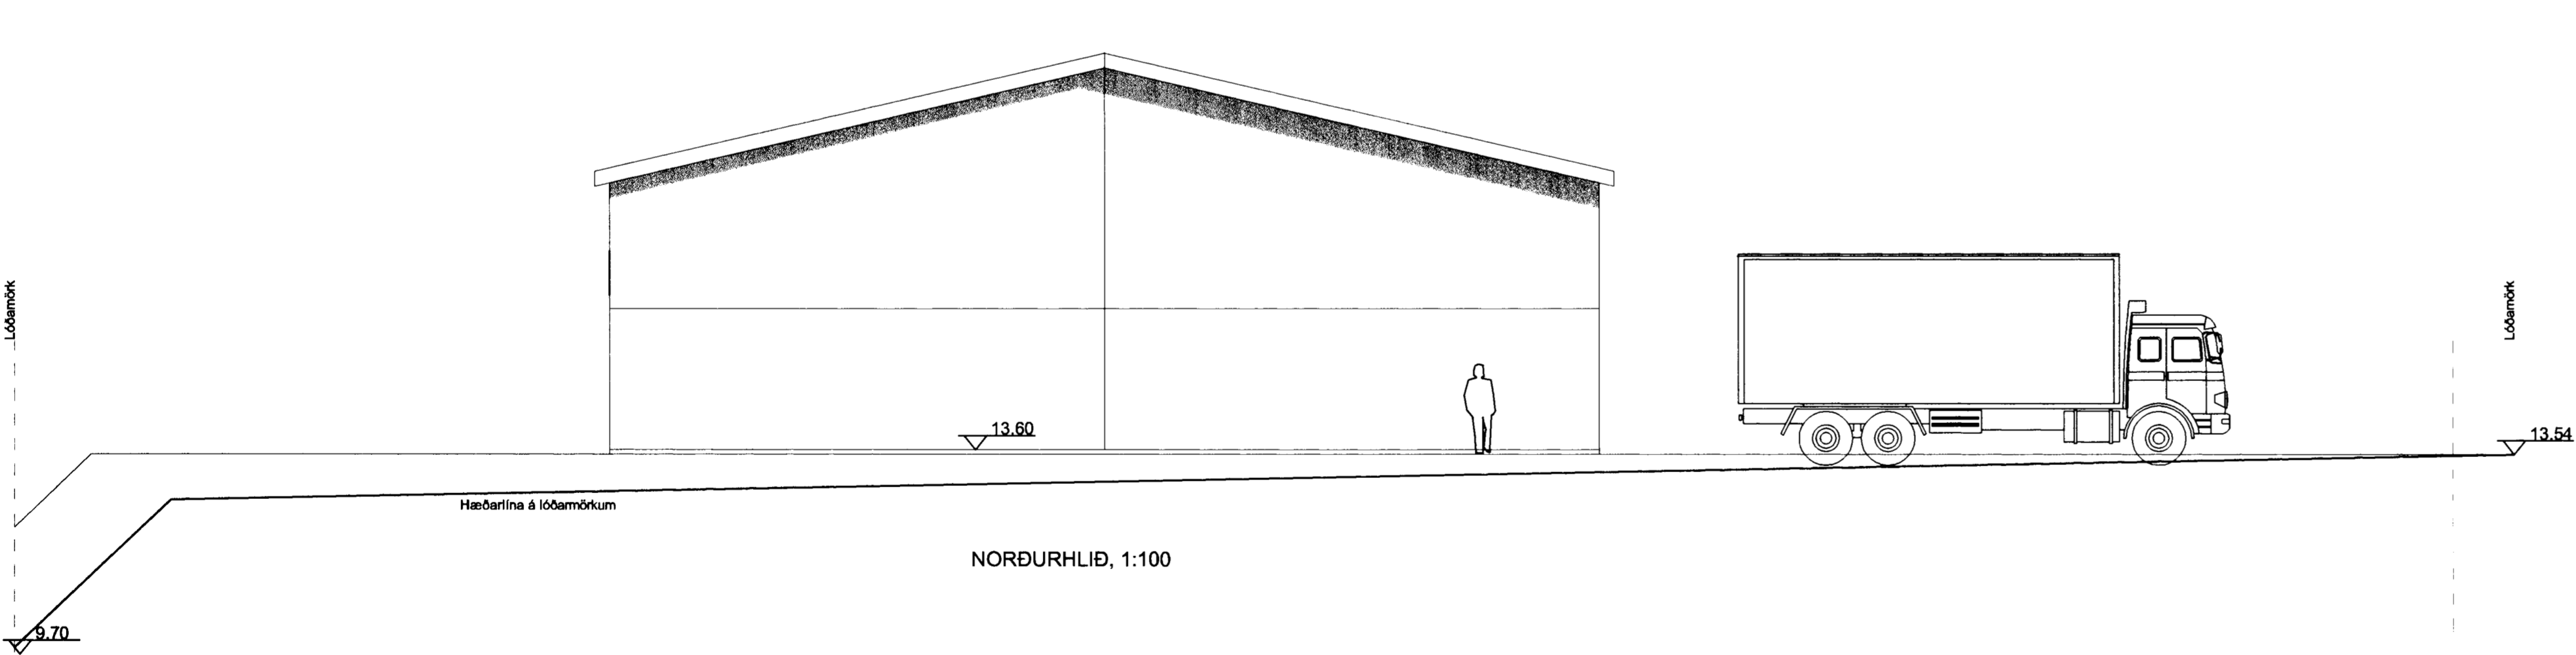
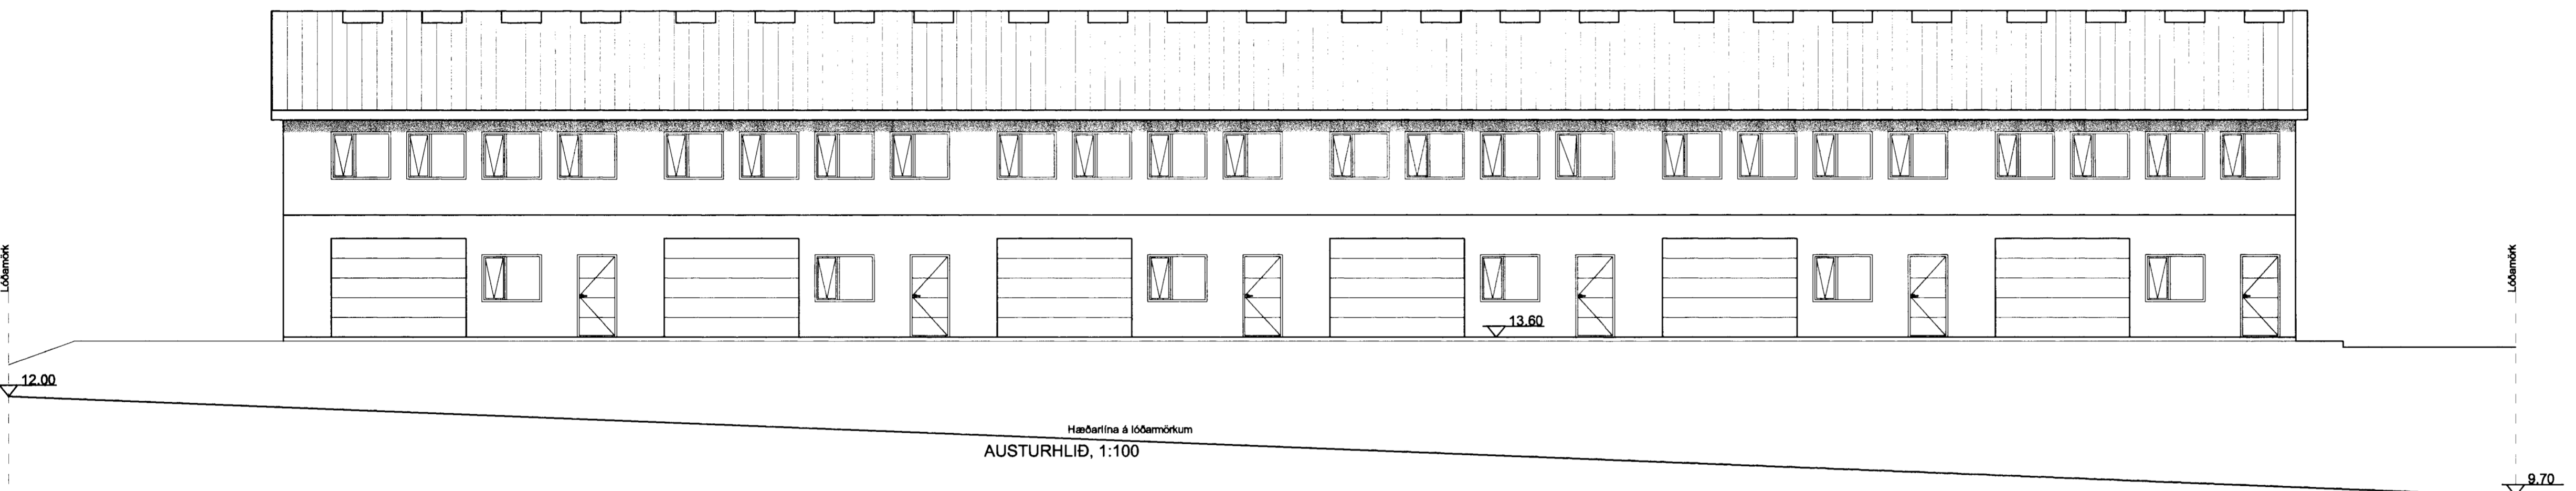


Byggingarfulltrúi
samþykkir erindið.
05 JAN. 2005

Byggingarfulltrúi
samþykkir erindið.
05 JAN. 2005

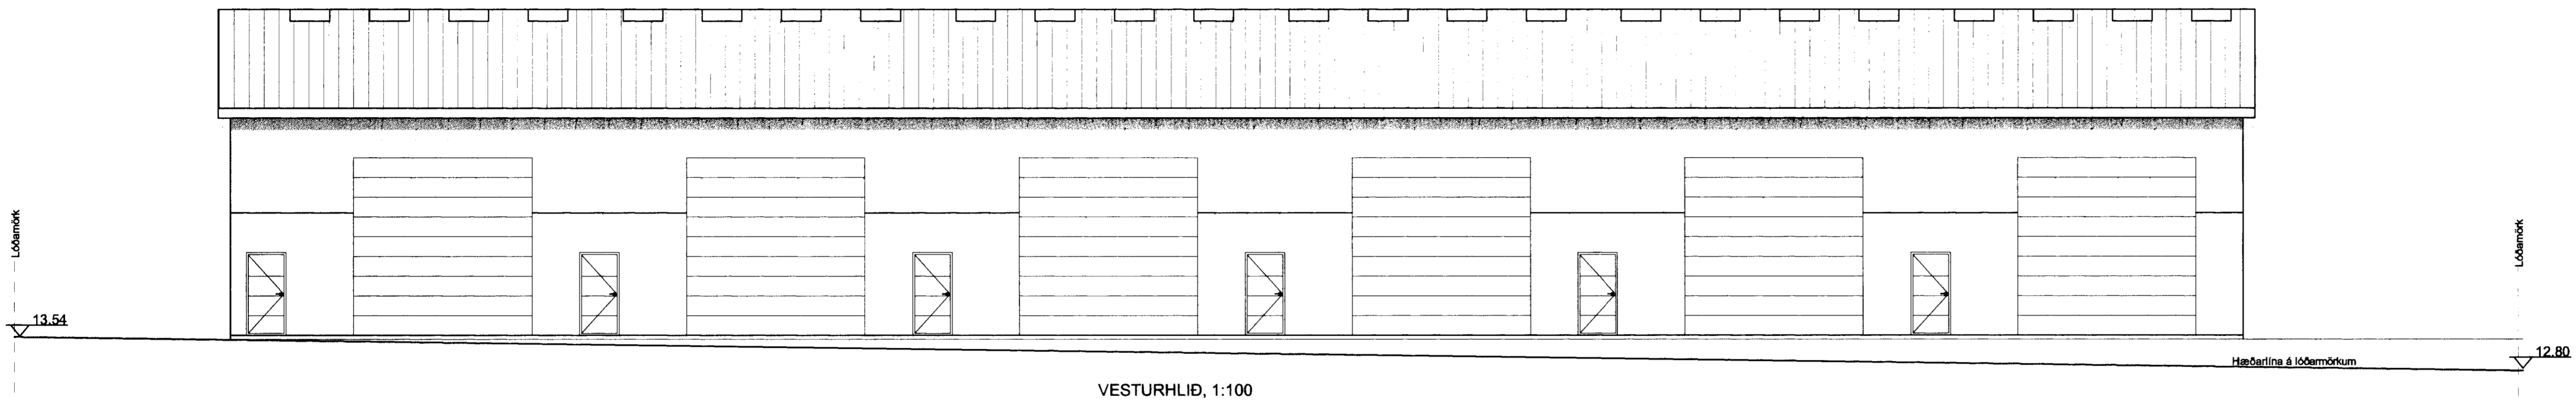

Verkfræðistofa Hauks Ásgeirssonar e.h.f.
Lindasmári 12, 200 Kópavogur
Sími 564-4337 Farsími 897-8132
e-mail: haukurasg@simnet.is
Kennitala: 560900-3050

Hannað H.A. Talað H.A. Samþykkt: 10/10/04
Kennitala: 280456-3499

STEINHELLA 4
HAFNARFIRÐI
ÚTLIT OG SNÍÐ

Mkv. 1:100	Telkn. nr. 2	Verk nr. 250 Skráningar nr.: 2501
Áritun burðarþolshönnuðar		Útgáfa Dags. A okt 04

10/10/04
Haukurasg

10/10/04
Haukurasg