



GRUNNMUND PAK, 1:50

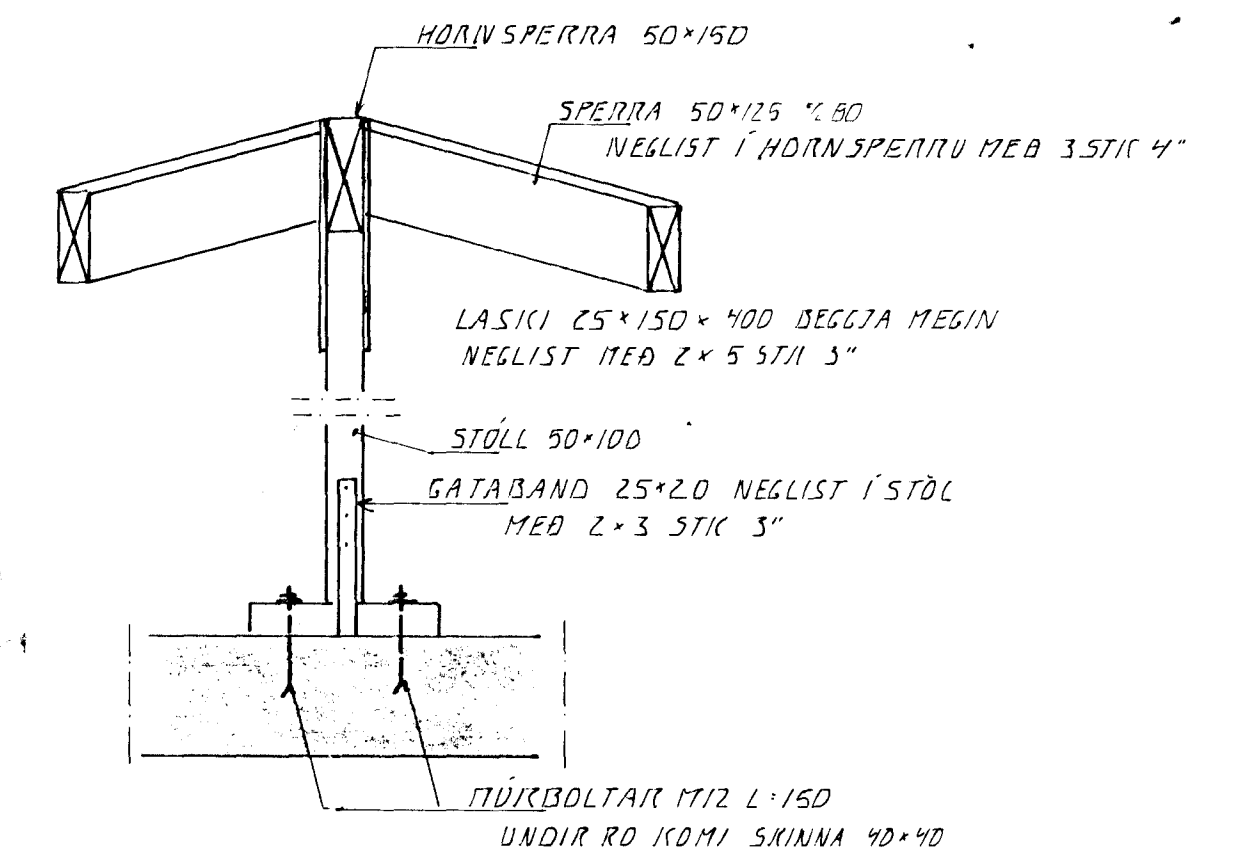

SNIB 2. 1:10

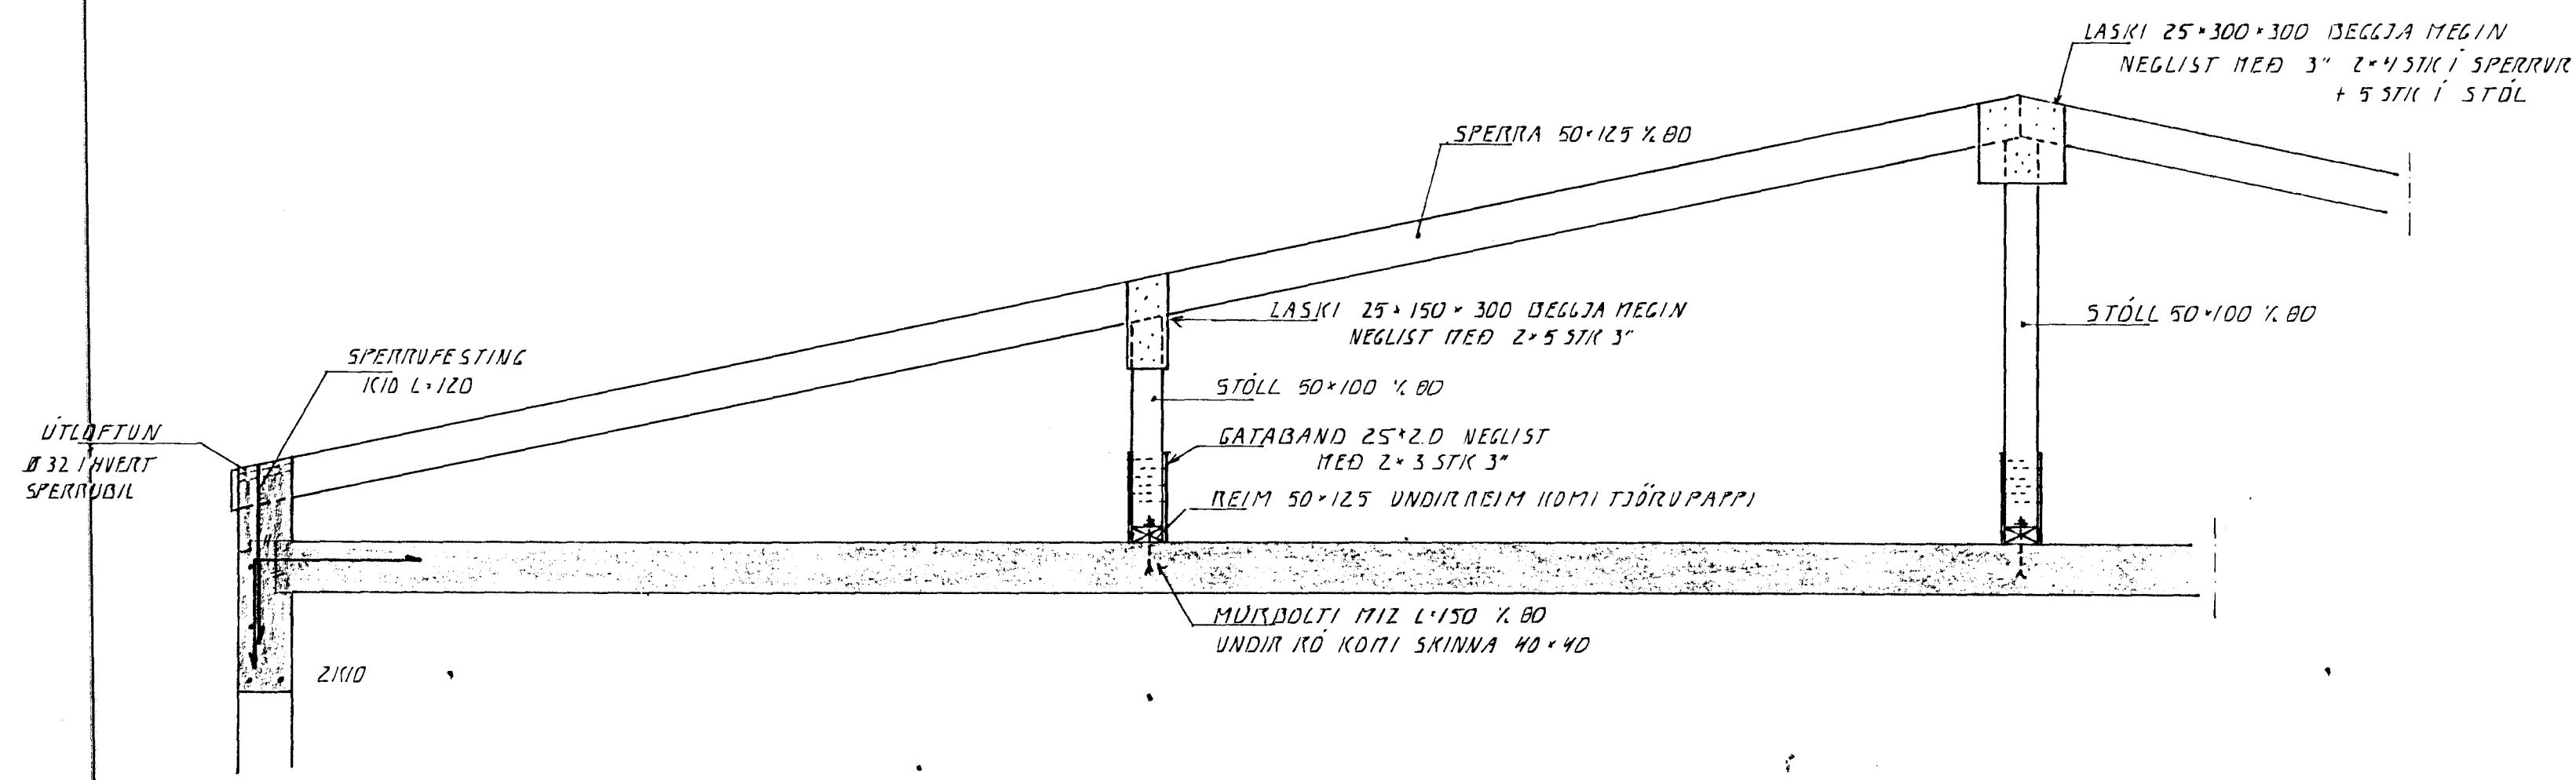

SNIB 1. 1:20

Byggingafróðingur  
Algreitt þann  
21. DES. 1995  
Sigurbjartur Halldórsson

BR.	DAGS.	EDLI BR.	SIGN.
-----	-------	----------	-------

STEIKJARBERG 10  
HAFNARFIRÐI

ÞAKVIÐIKI

U.N.

DAGS. 025. 75  
VERK NR. 9540  
TEIKN NR. 1-06  
HANNAD A.H.  
TEIKNAD A.H.  
YFIRFARIÐ

**LSÞ** TÆKNIÞJÓNUSTA  
SIGURDAR ÞORLEIFSSONAR HF

STRANDGÖTU 11 - 220 HAFNARFJÖRÐUR - Sími 555 4255 - Fax 565 2875