


M: 1:500

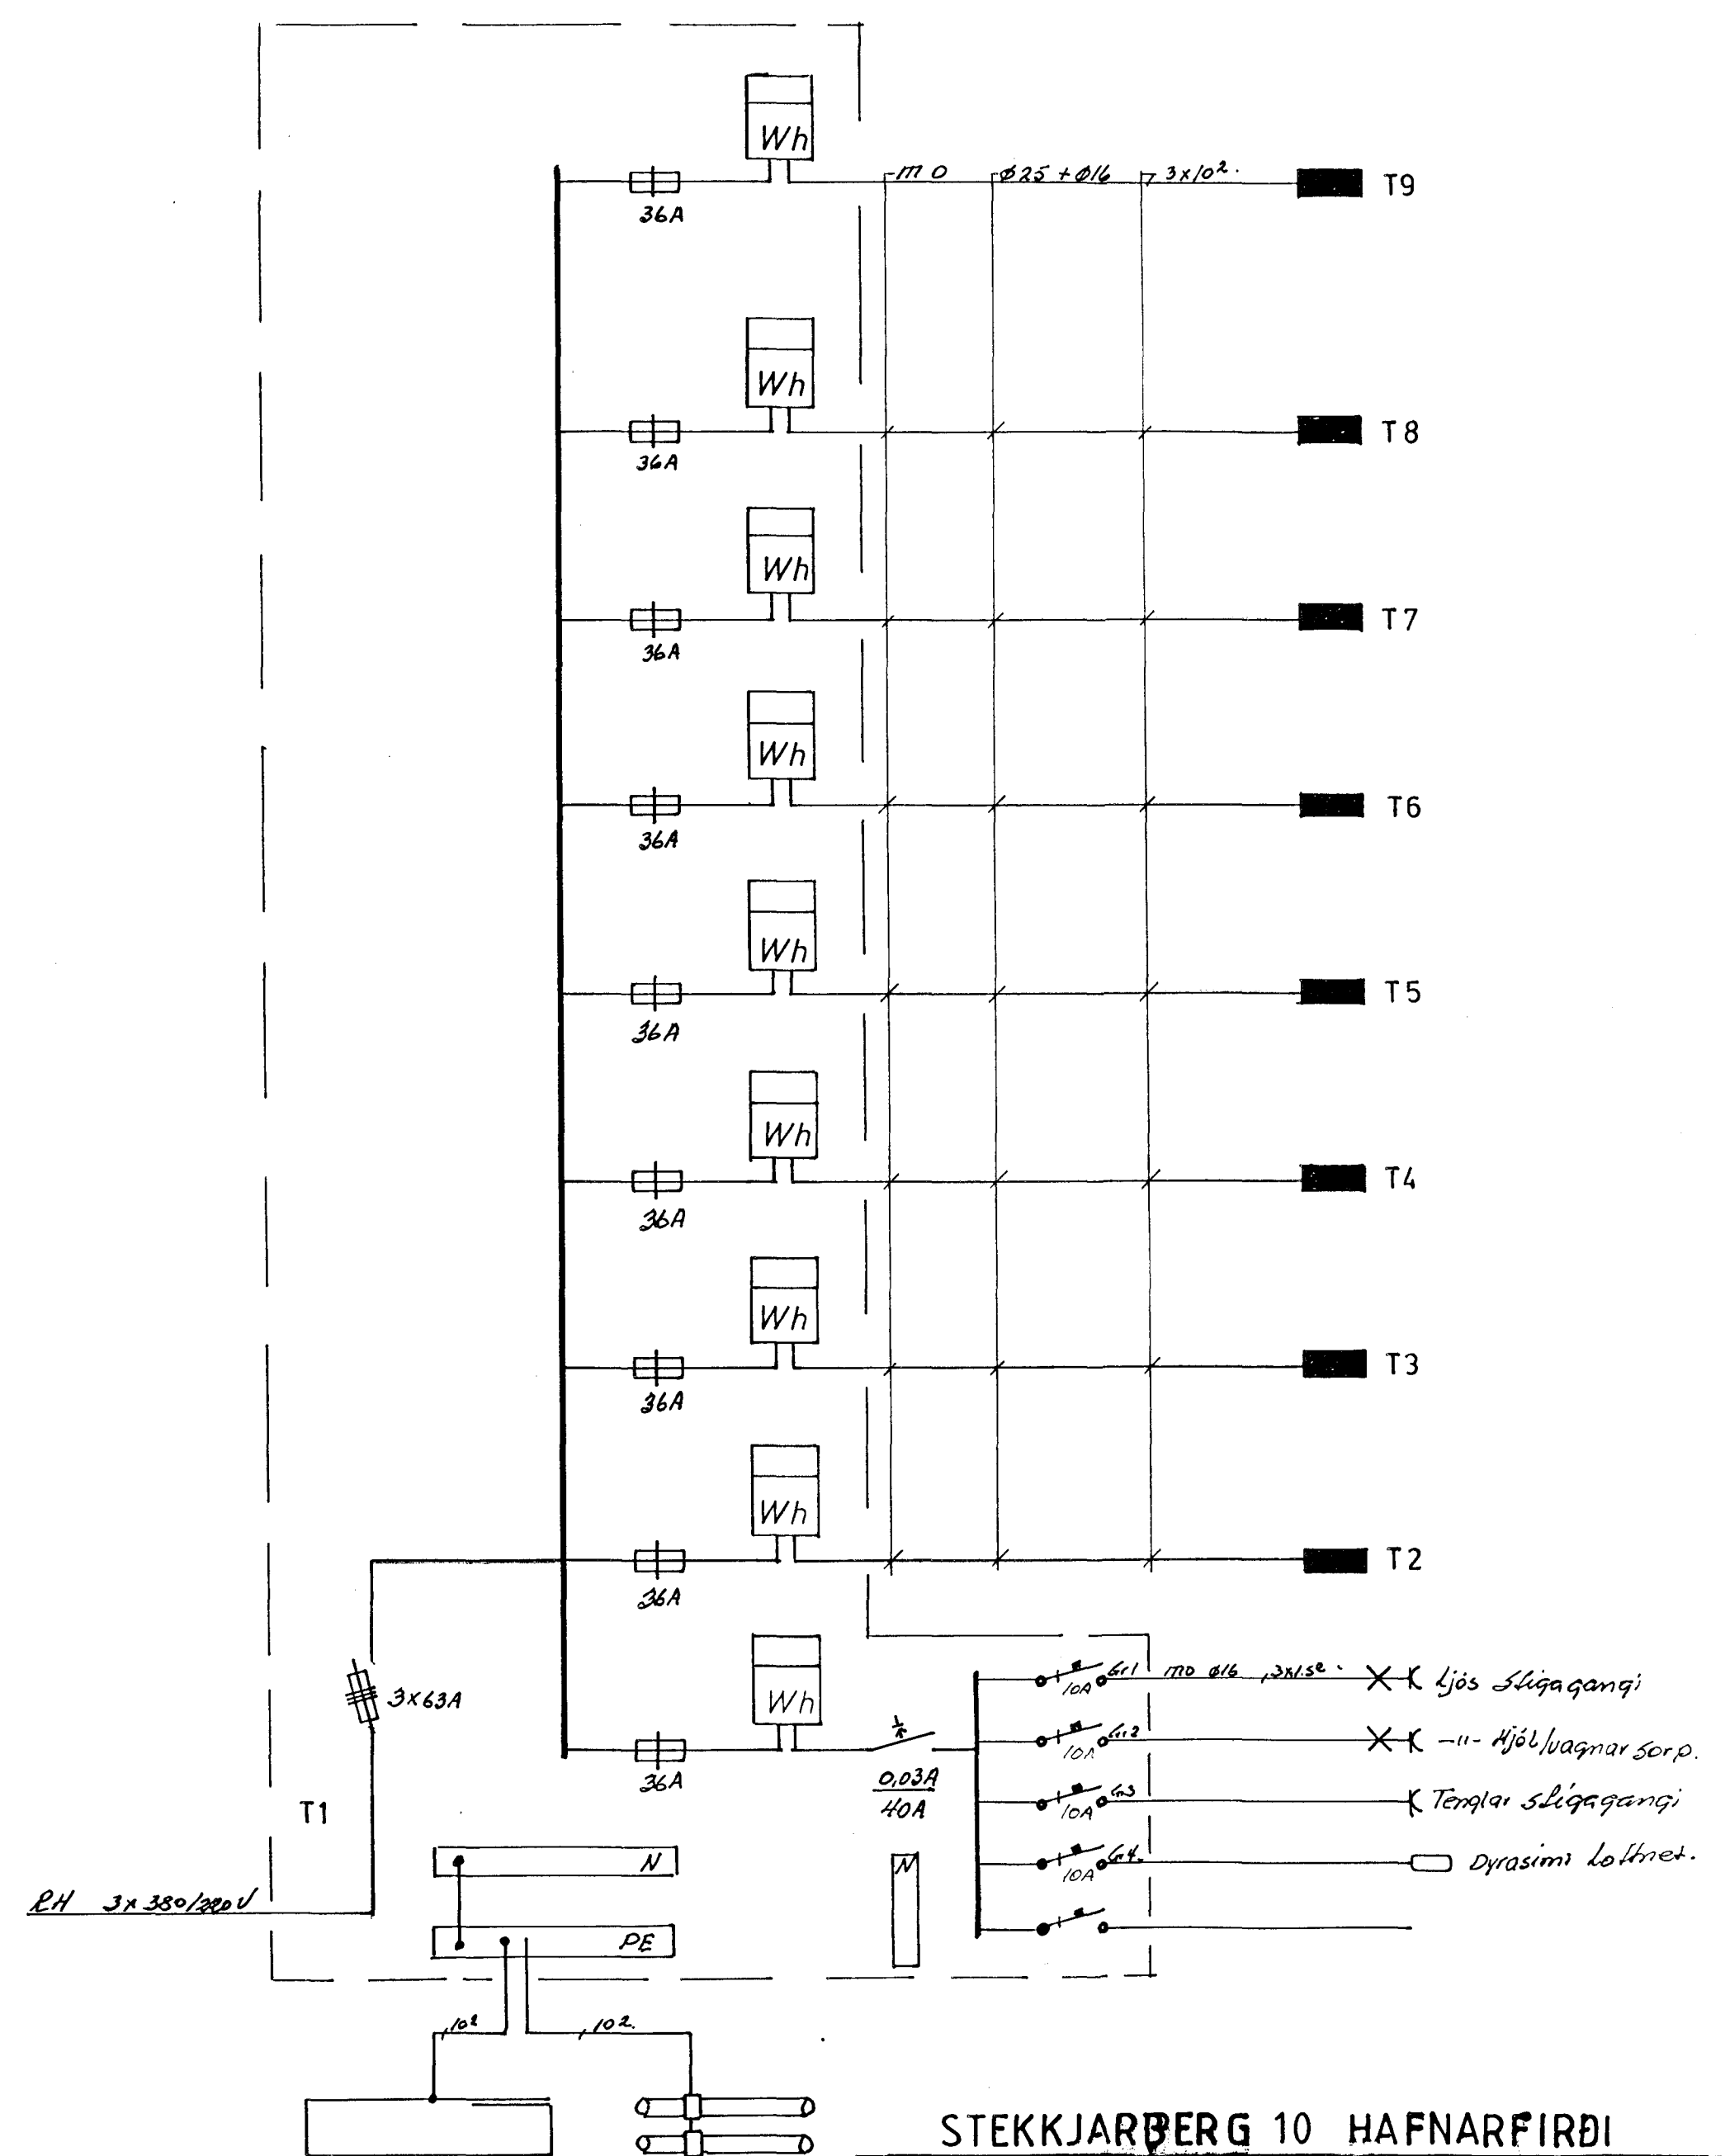

STEKKJÆRBERG 10 HAFNARFIRÐI

| | | | | |
|----------|----------|------|------------------------------|--------|
| FRDR | DAGS. | NAFN | EINLINUMYND OG AFSTAÐA | KVARÐI |
| TEKNI | 02.09.95 | JS | | 1:500 |
| SAM | | | | |
| Nr. | | | BL 5 AF 5 | MÁL. |
| Breyting | | | Jóns Eiríksdóttir 5.565-3670 | |

BREYTING DAGS TEKNI SAMB