



GRUNNMÝND PAK. 1:50

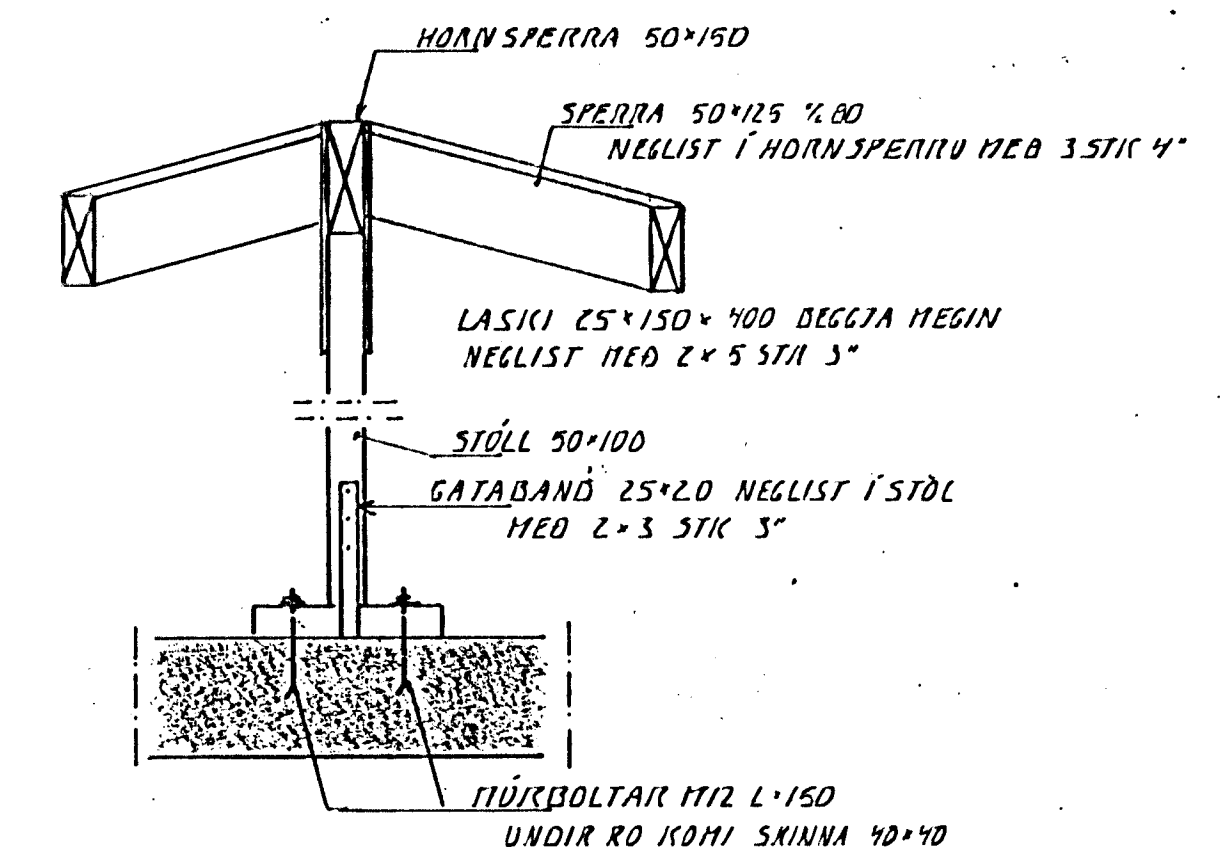

SNID 2. 1:10

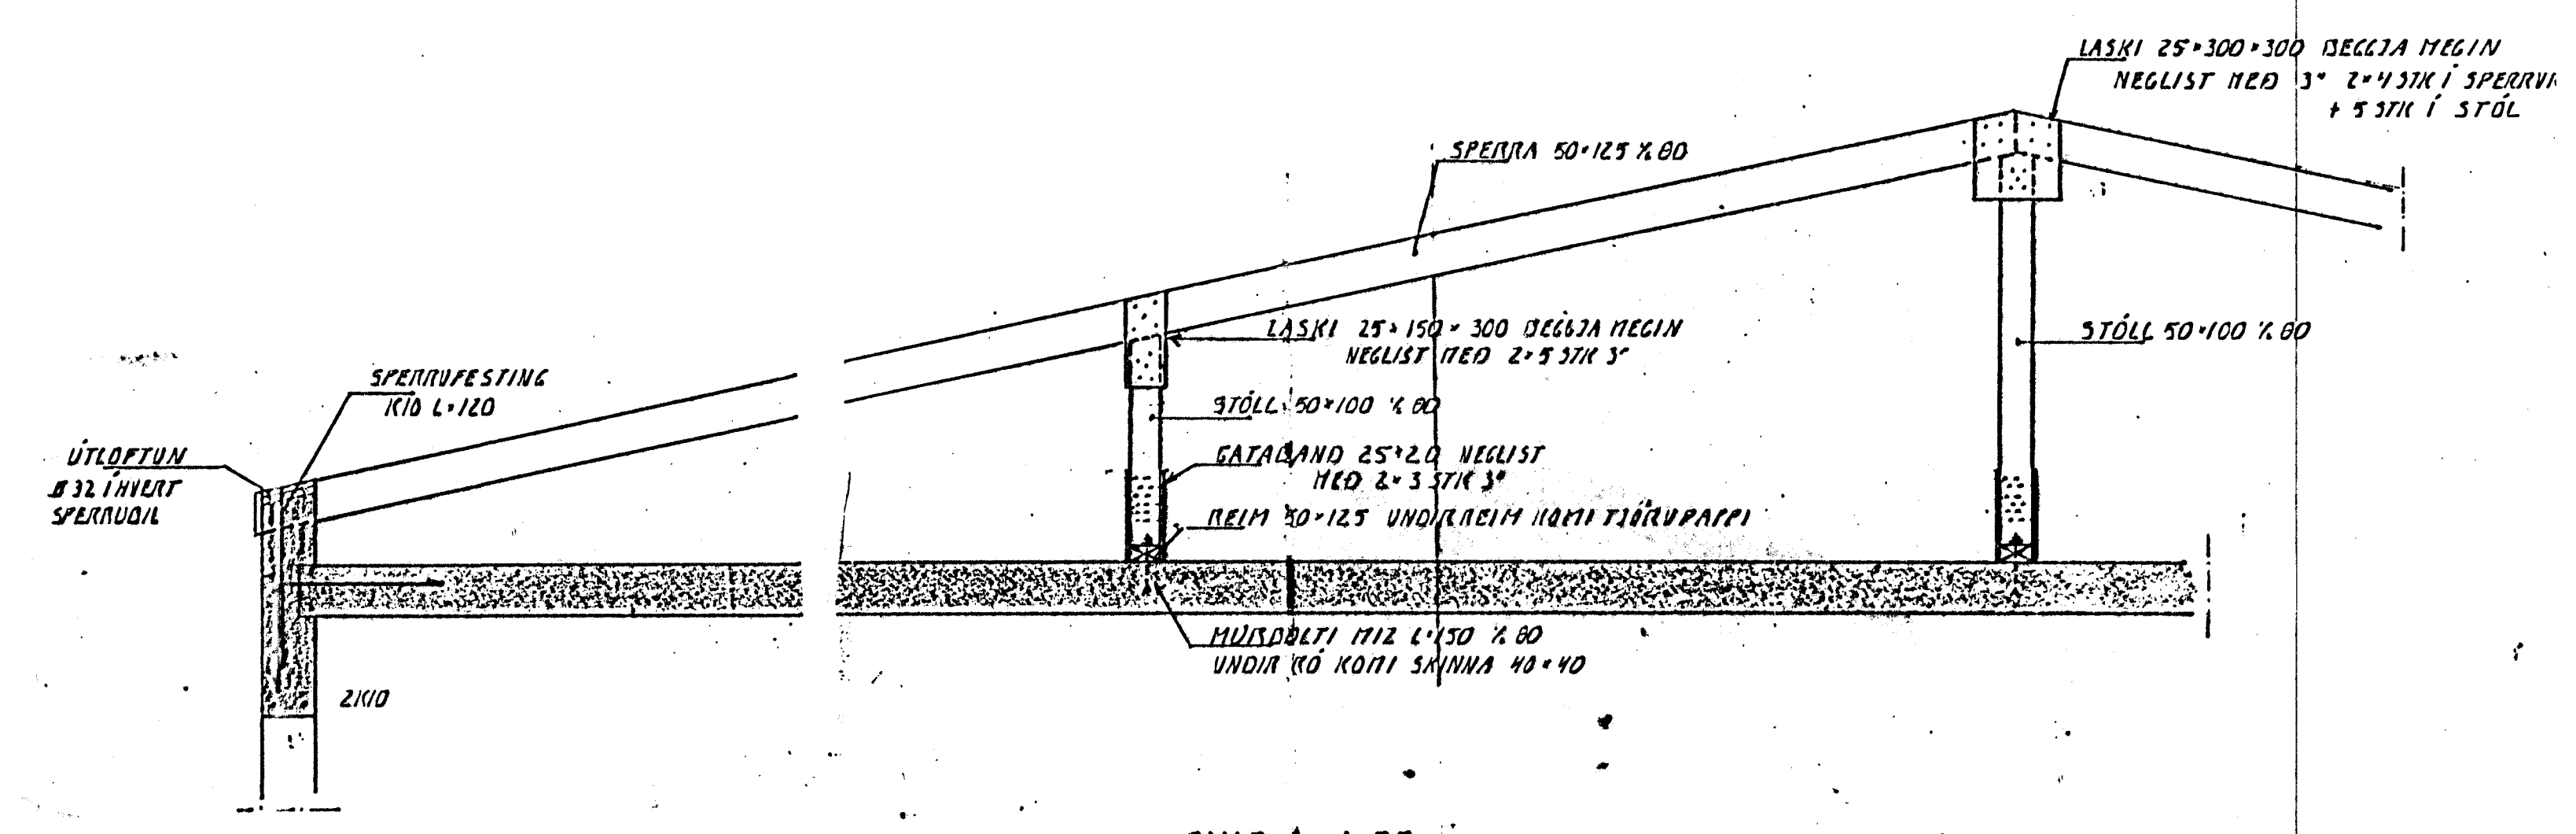

SNID 1. 1:20

SKÝRINGAR

ALMENNAR SKÝRINGAR STA DL 1-01

Byggingafrulltrál Hafnarjarðar
Afgreitt þann
21 DES. 1995
Sigurbjartur Halldórsson

BR.	DAGS.	EÐLI BR.	SIGN.

STEKKJARBERG 12
HAFNARFIRÐI
PAKVIRKI

DAGS. DES. 95
VERK NR. 9541
TEIKN NR. 1-06
HANNAD A.H.
TEIKNAD A.H.
YRIFARID