


M: 1:500

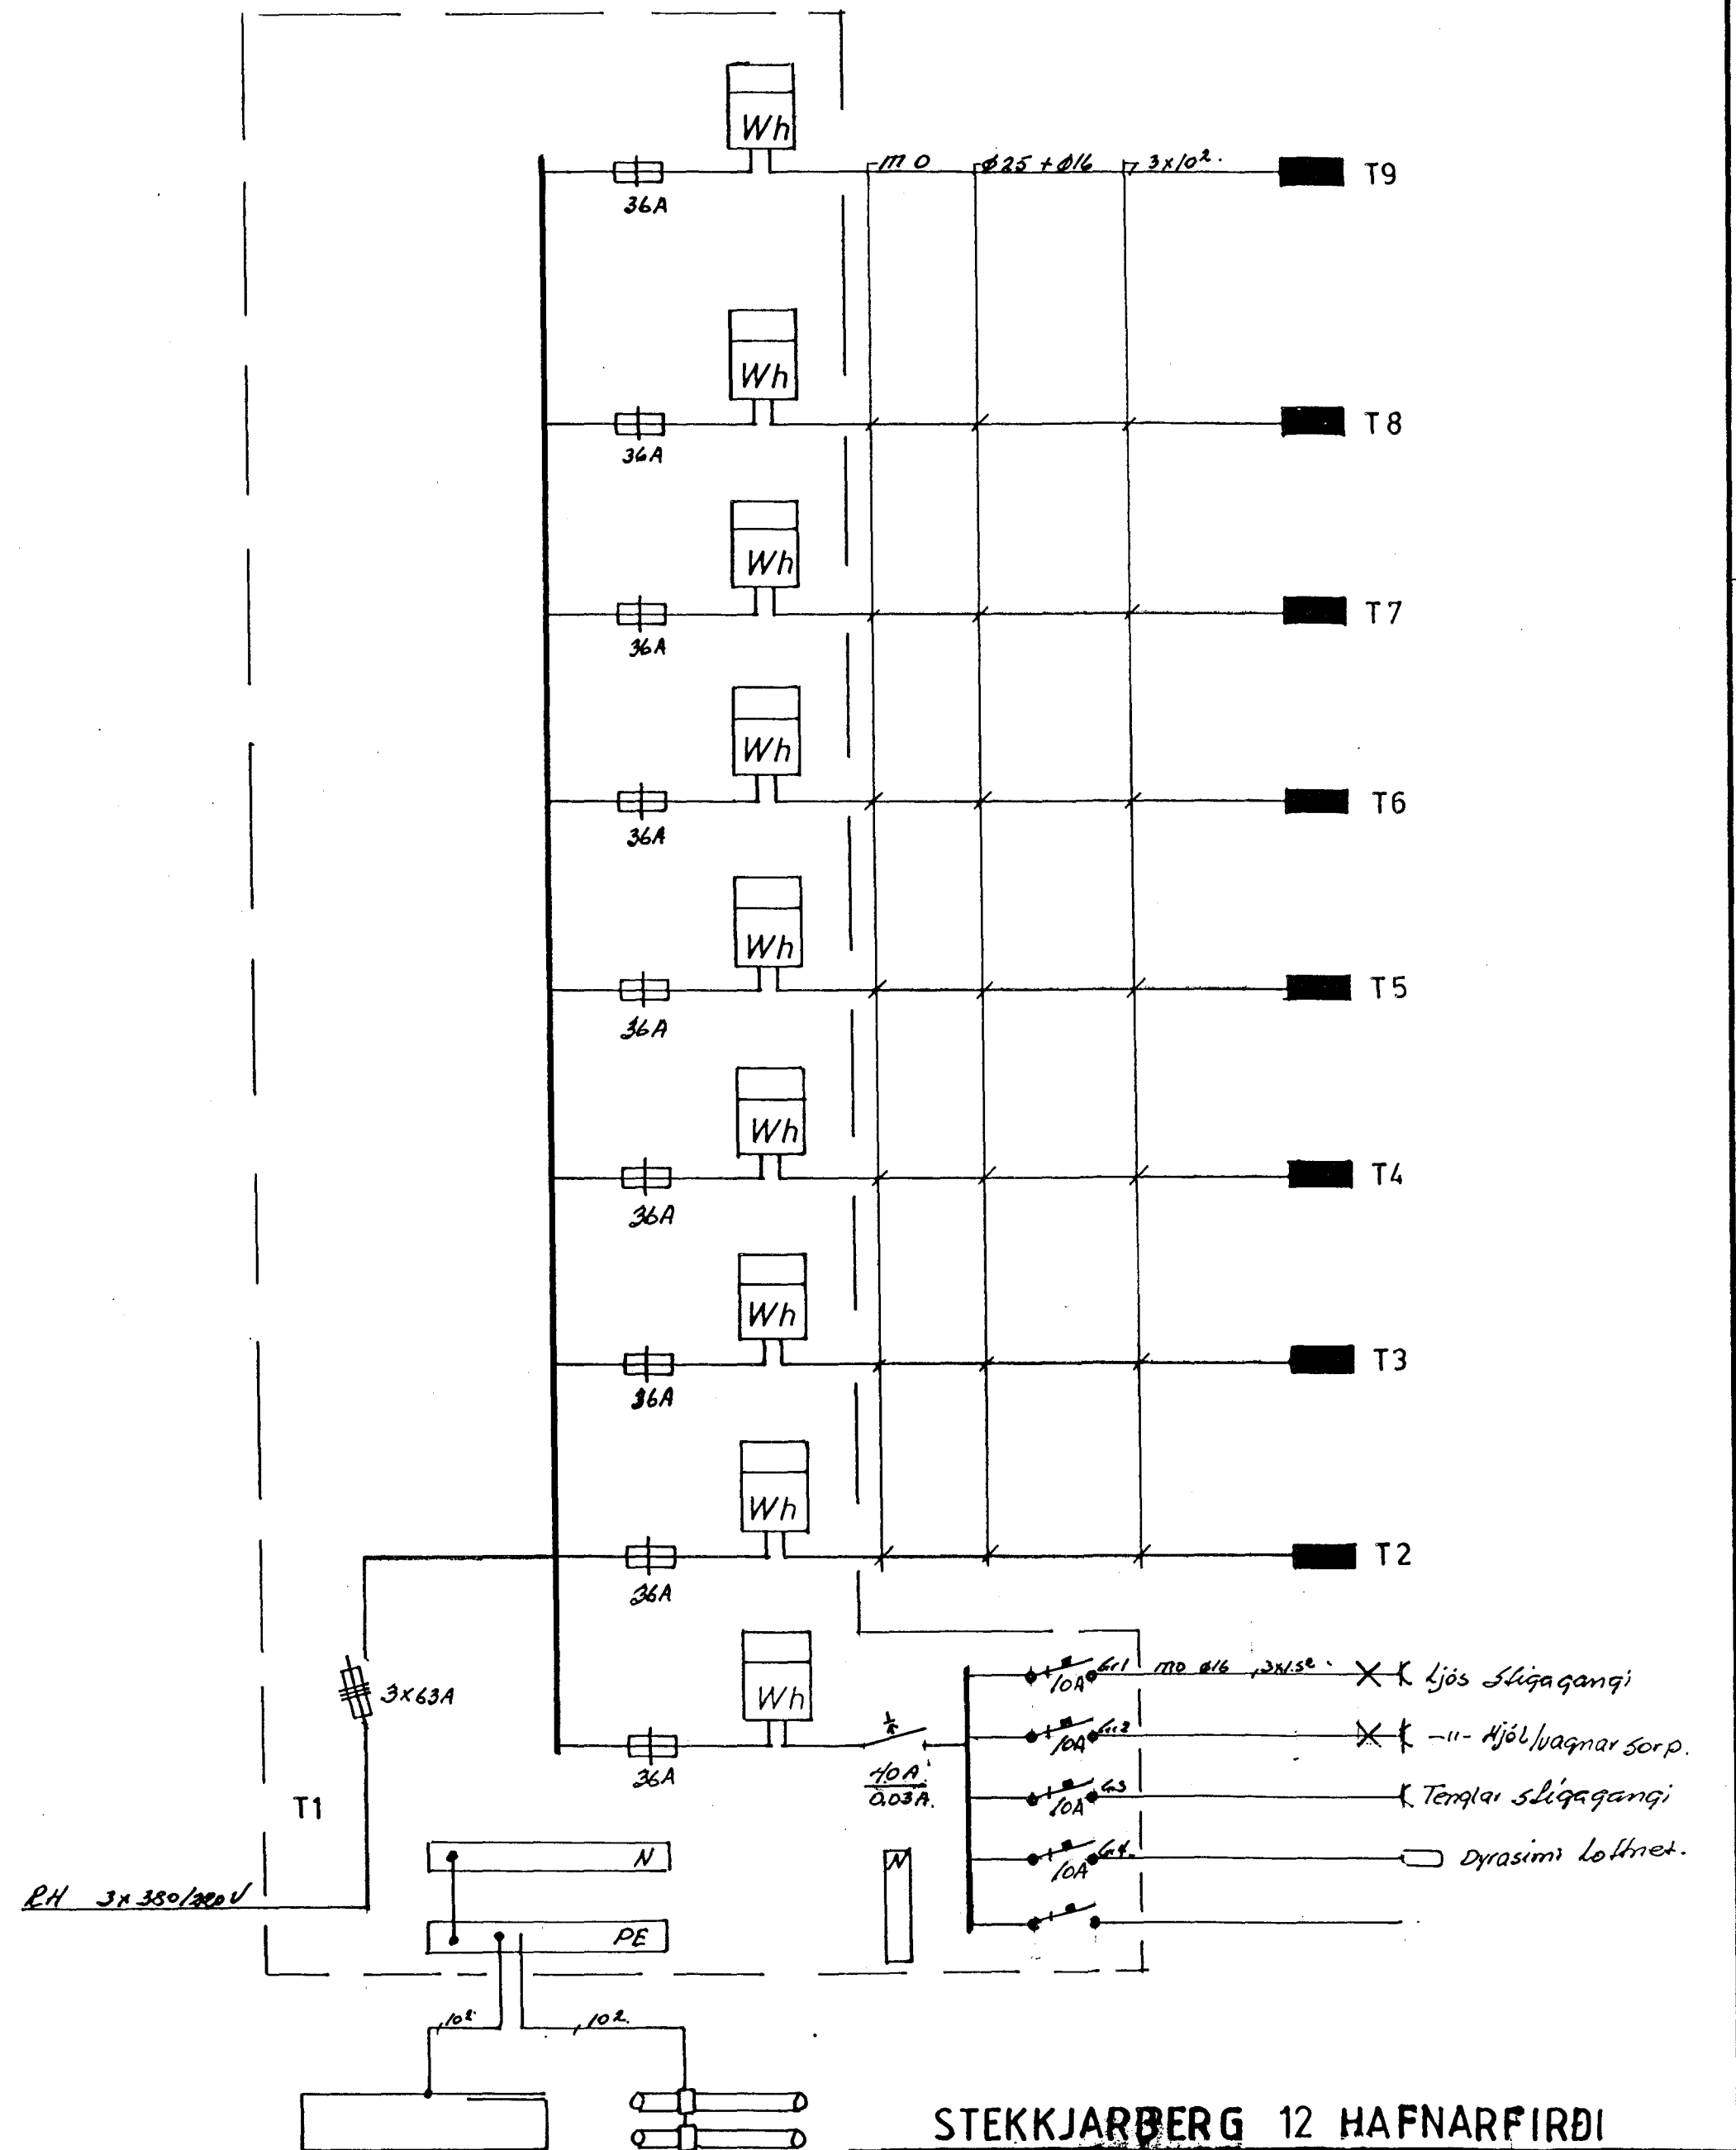

STECKJARBERG 12 HAFNARFIRÐI

DAGS.	NAFN	KVABE
FRDR	DR 95	PE
TERN		
SAM		
EINLINUMYND OG AFSTADA S		1:500
Nr. BL 5 AF 5		MÁL.
Jóns Eiríksdóttir S. 565-3670		

BREYTING DAGS. TEIKN. SAMP.