
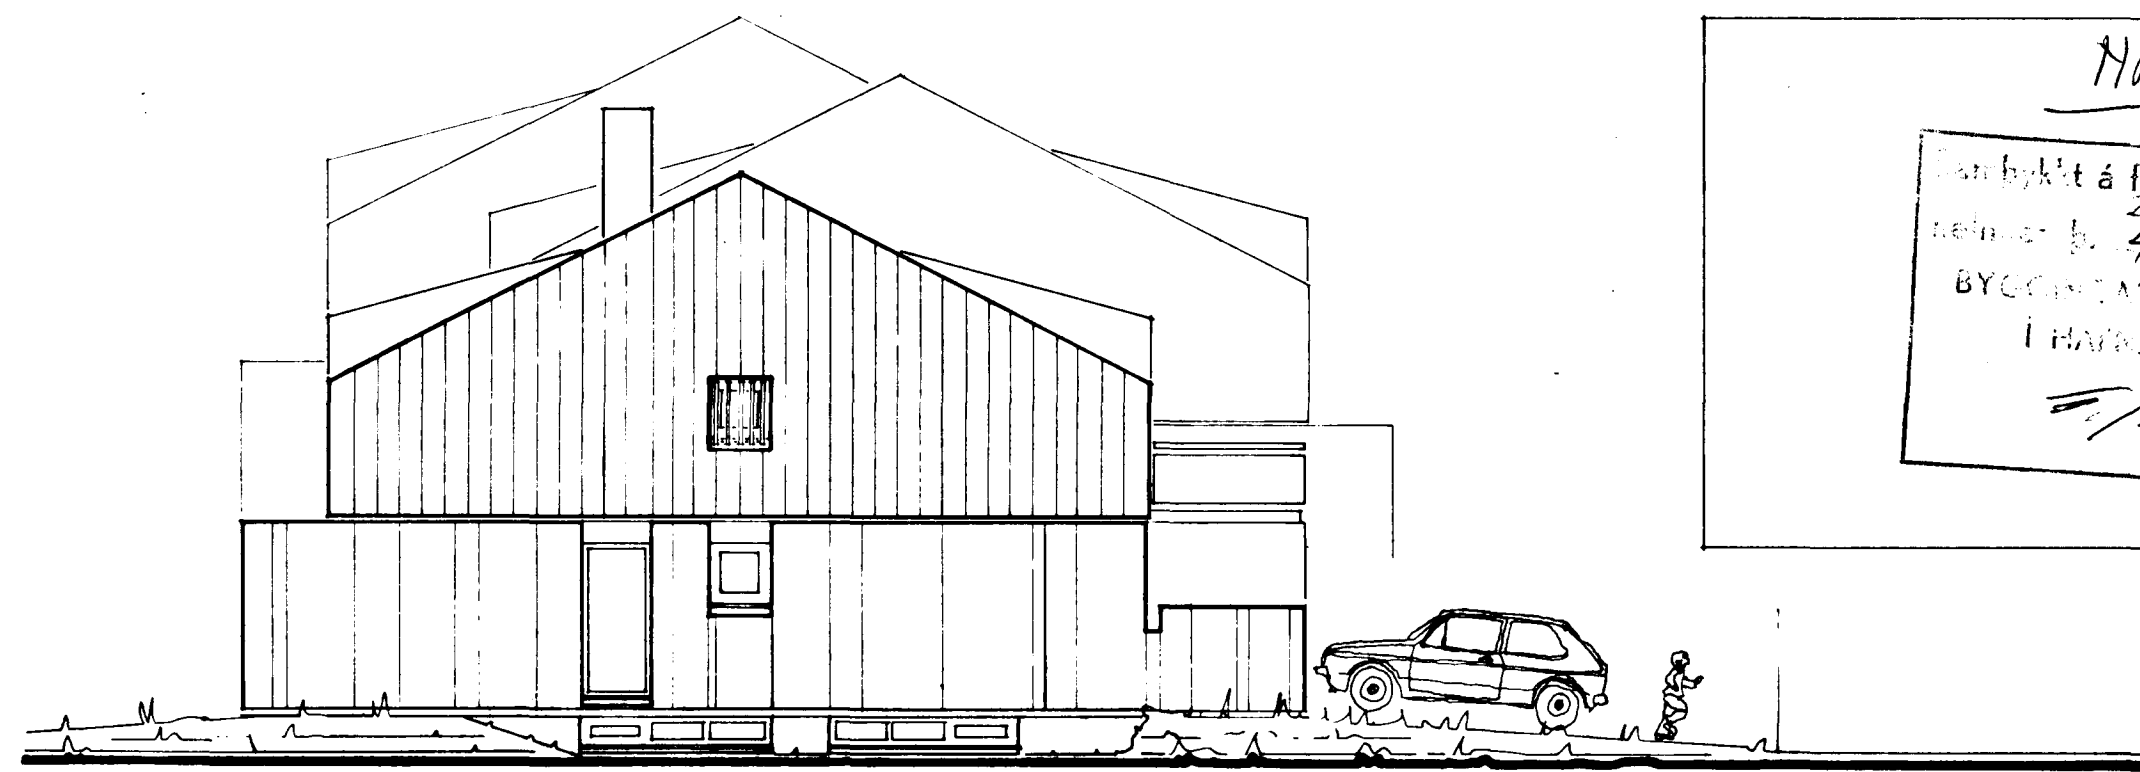




NR 11

an bykkt á fundi bygginga-
ráðs nr. 23 9
t.d. 4.11.87
BYGGINGARÁÐGAFINGUR
HAFNARLÓSI
[Signature]

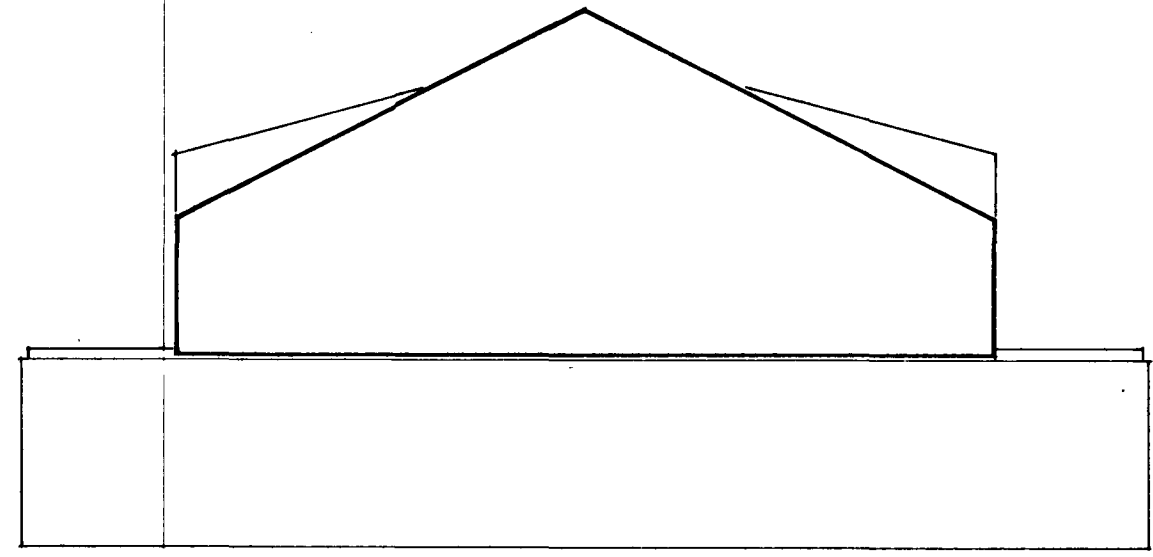


AUSTURHLID

VESTURHLID

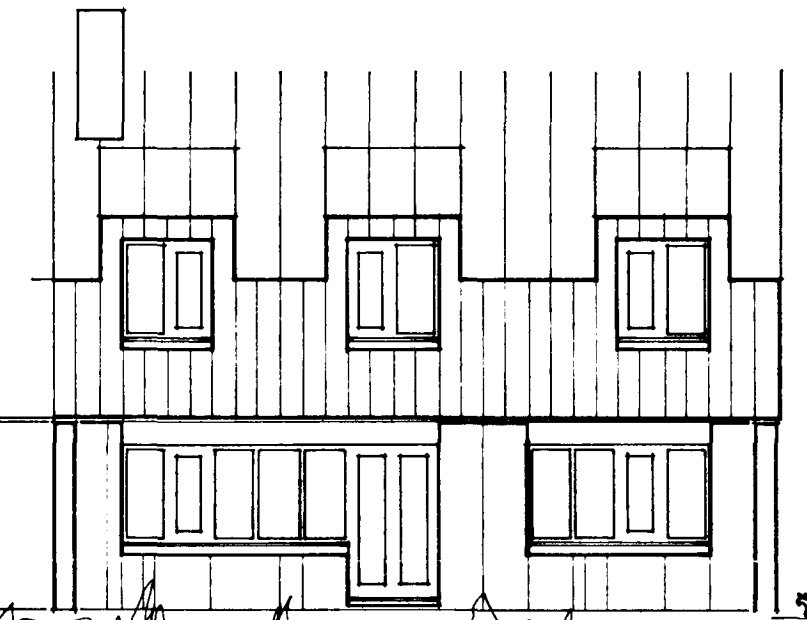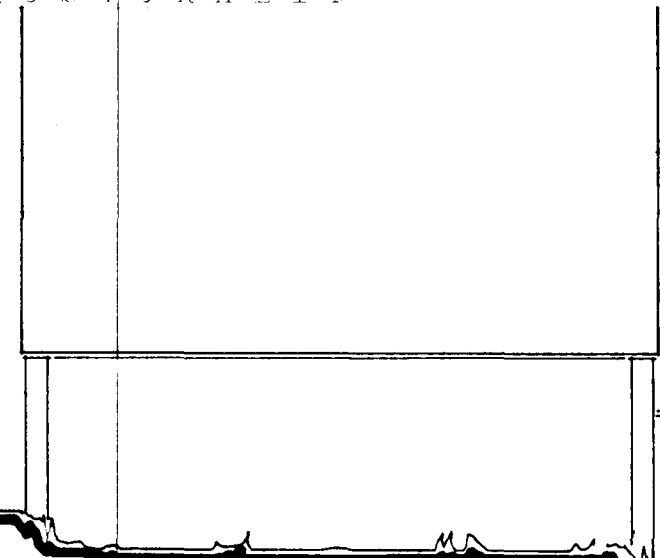

NORÐURHLID

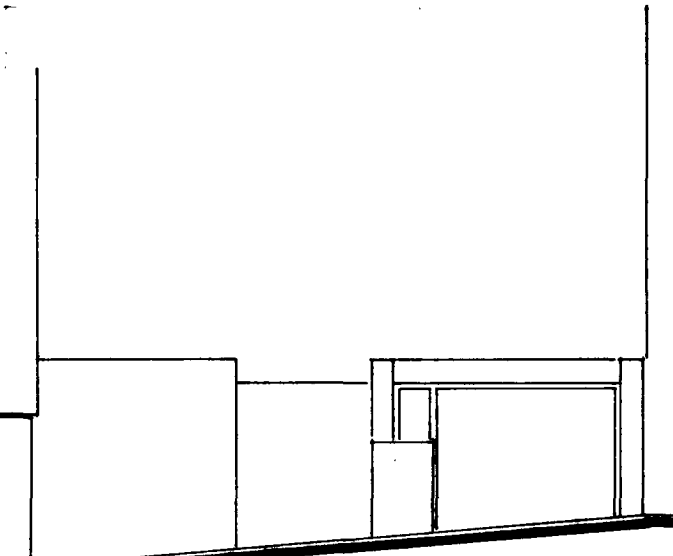

SUÐURHLID

8290-0110 01

TEIKNISTOFA		STYKKJAHVATNÚM 11-12, Hafnarhlíð	
GYLFI GUÐJÓNSSON		ADAPTTEIKNING	VERK 81-101
INGIMUNDUR SVEINSSON		Útlitamyndir	BLAÐ
ARKITEKTAR FÉLÐSA		103	
<small>SKÓLAHÖFUSTÍG, HÖFNAK SV. 108740 FAX 14900</small>		<i>[Signature]</i>	
HANNAE	TEIKNAE	REYKJAVÍK 1000-00	
KVARDI 1:100		BREYTT 1081-10	