



GRUNNMYND HEDAR 1:50

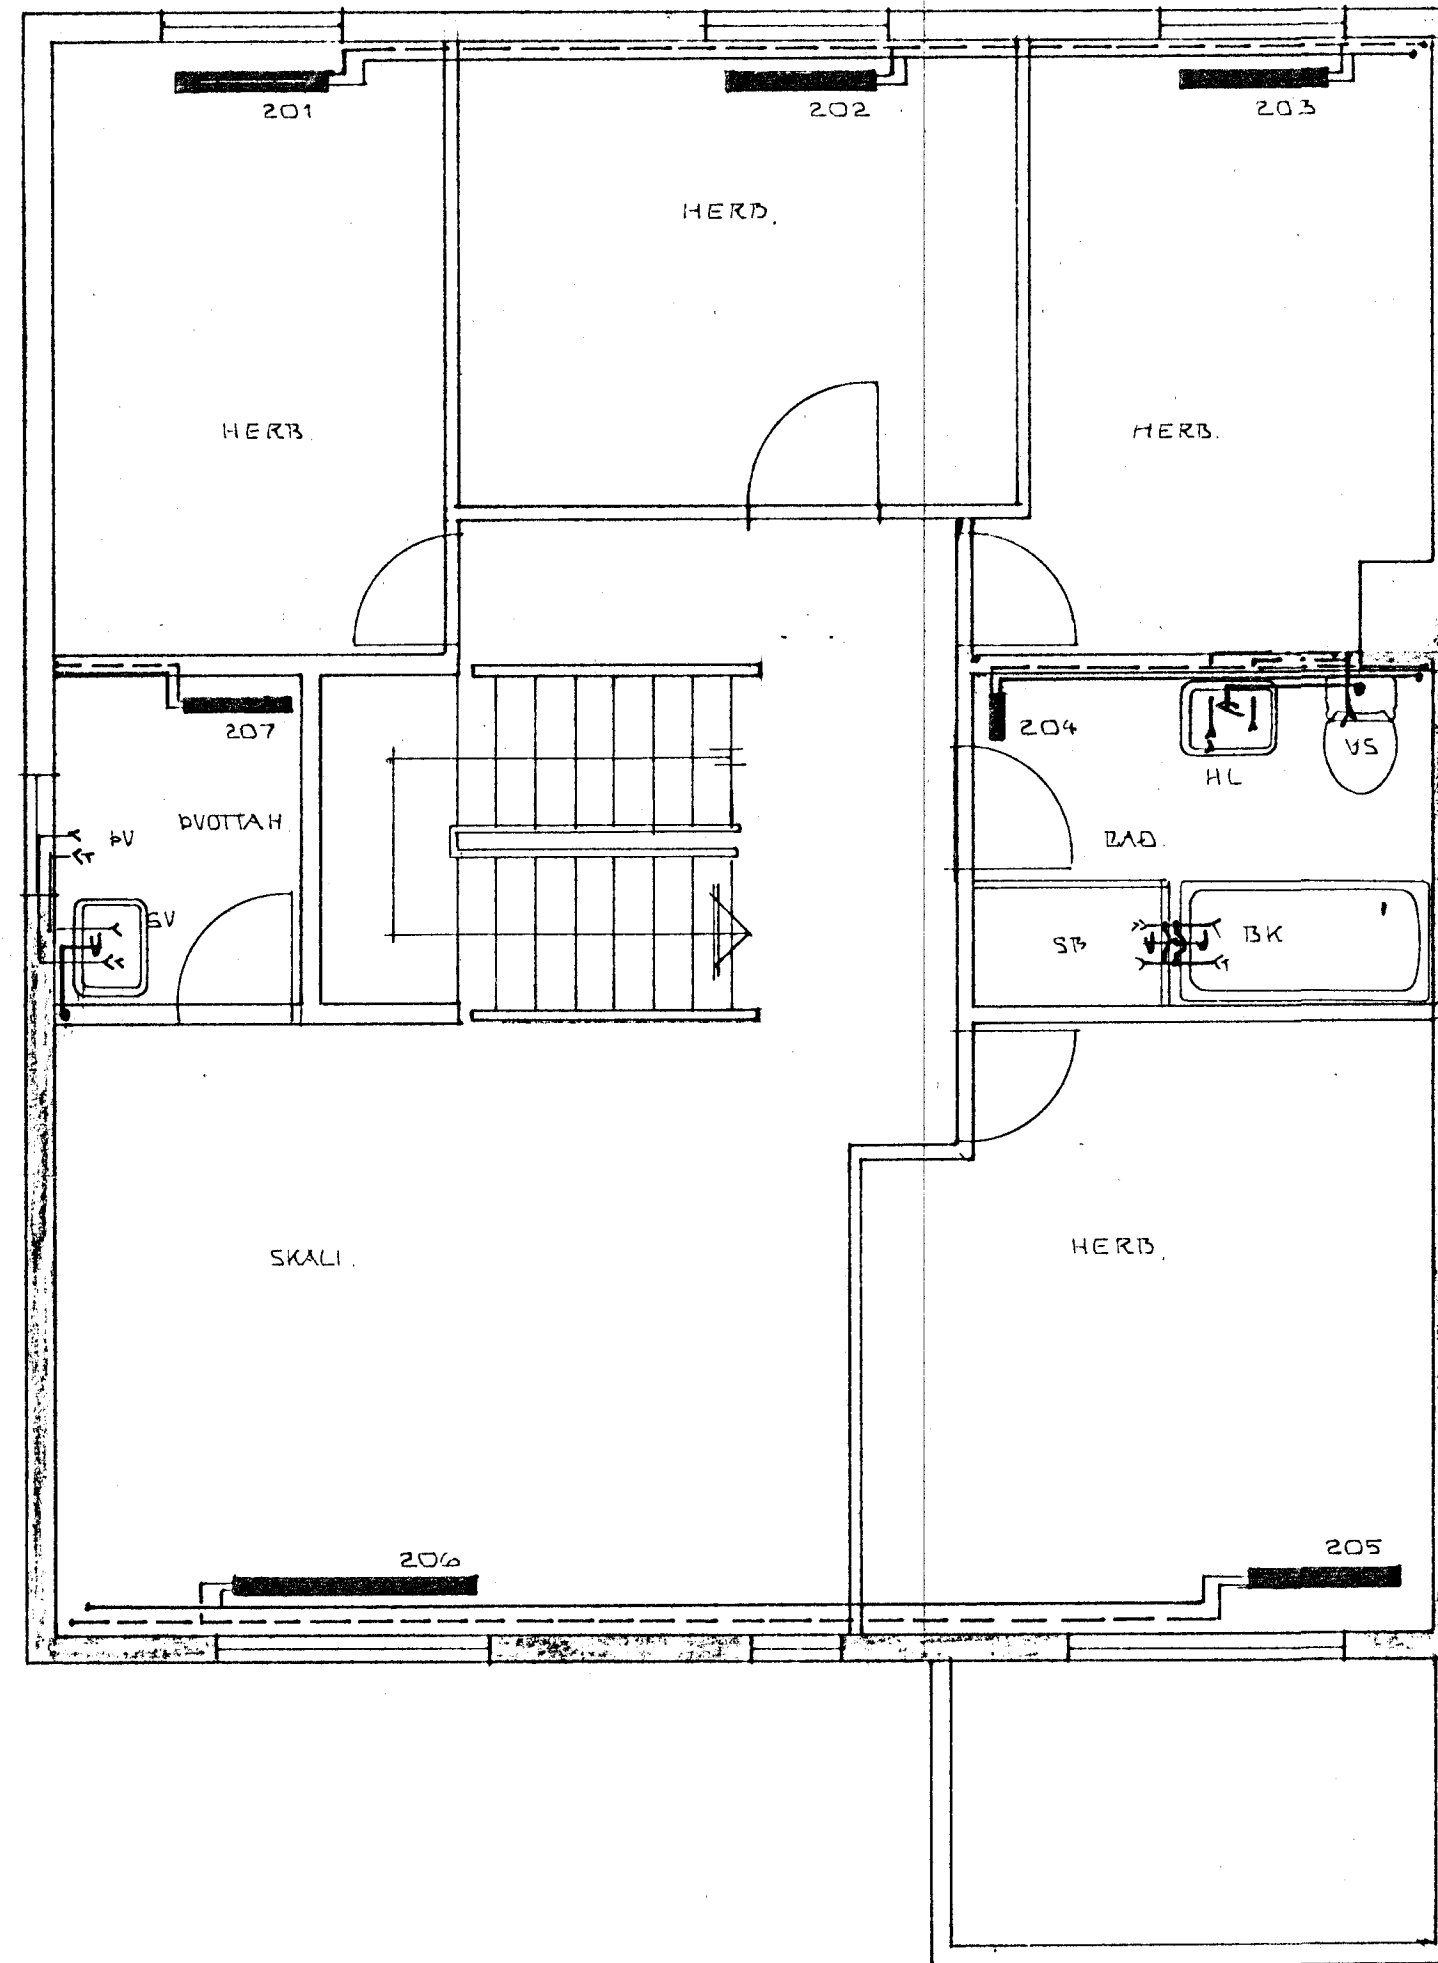

GRUNNMYND RIS 1:50

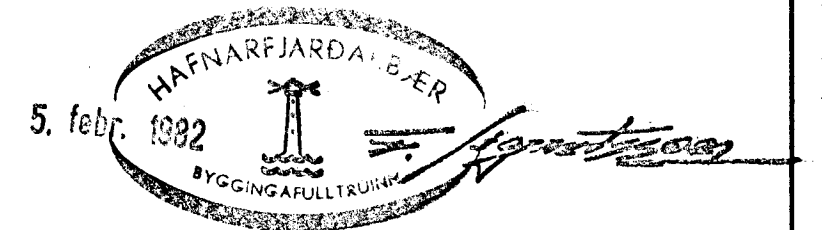

STÉKKJARHVAMMUR 11 HAFNARF.	DAGS 820128
GRUNNMYNDIR VATNS- HITA OG FRÁ- RENNISLAGNA	REIKN. Sigurd
M.E.L.K.V. 1:50	TEIKN.
SIGURÐUR ÞORLEIFSSON TEKNIFRÉÐINGUR F.T.F.H.	VERKNR. 8137
STRANDGÖTU 11 HAFNARFJÖRÐUR SIMI 54751	TEIKN. NR. 08