

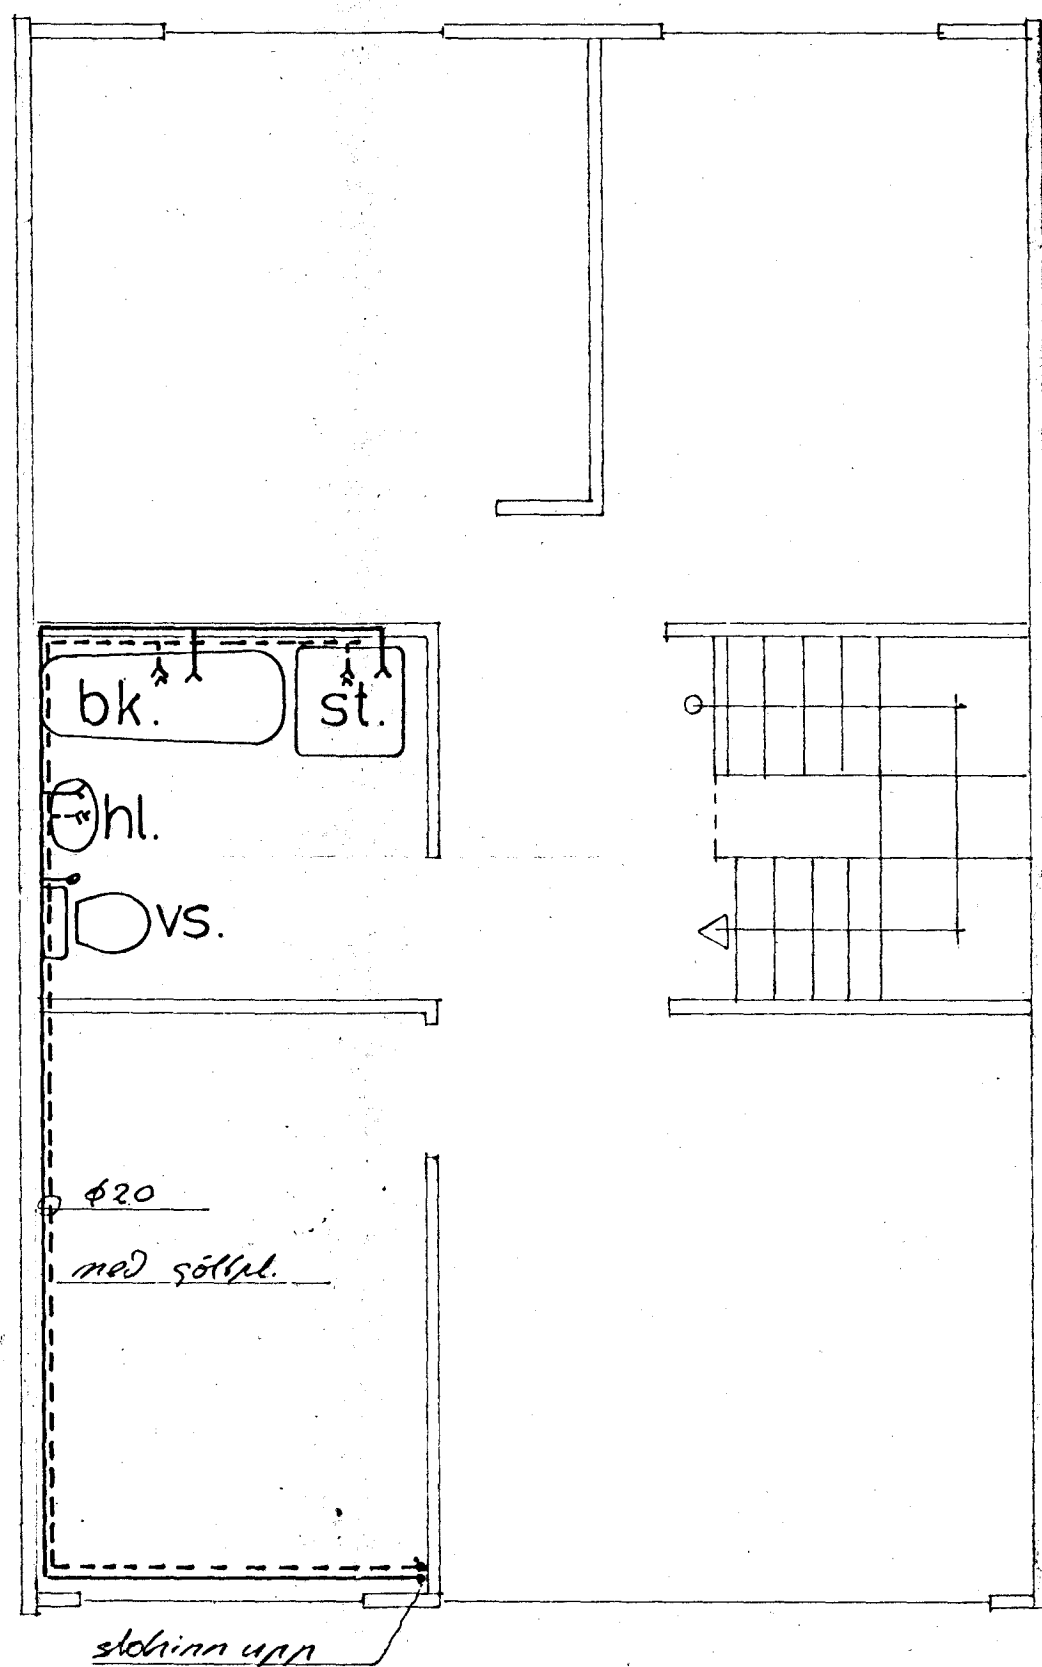


sjá rúmmynd innanhússlagna 04

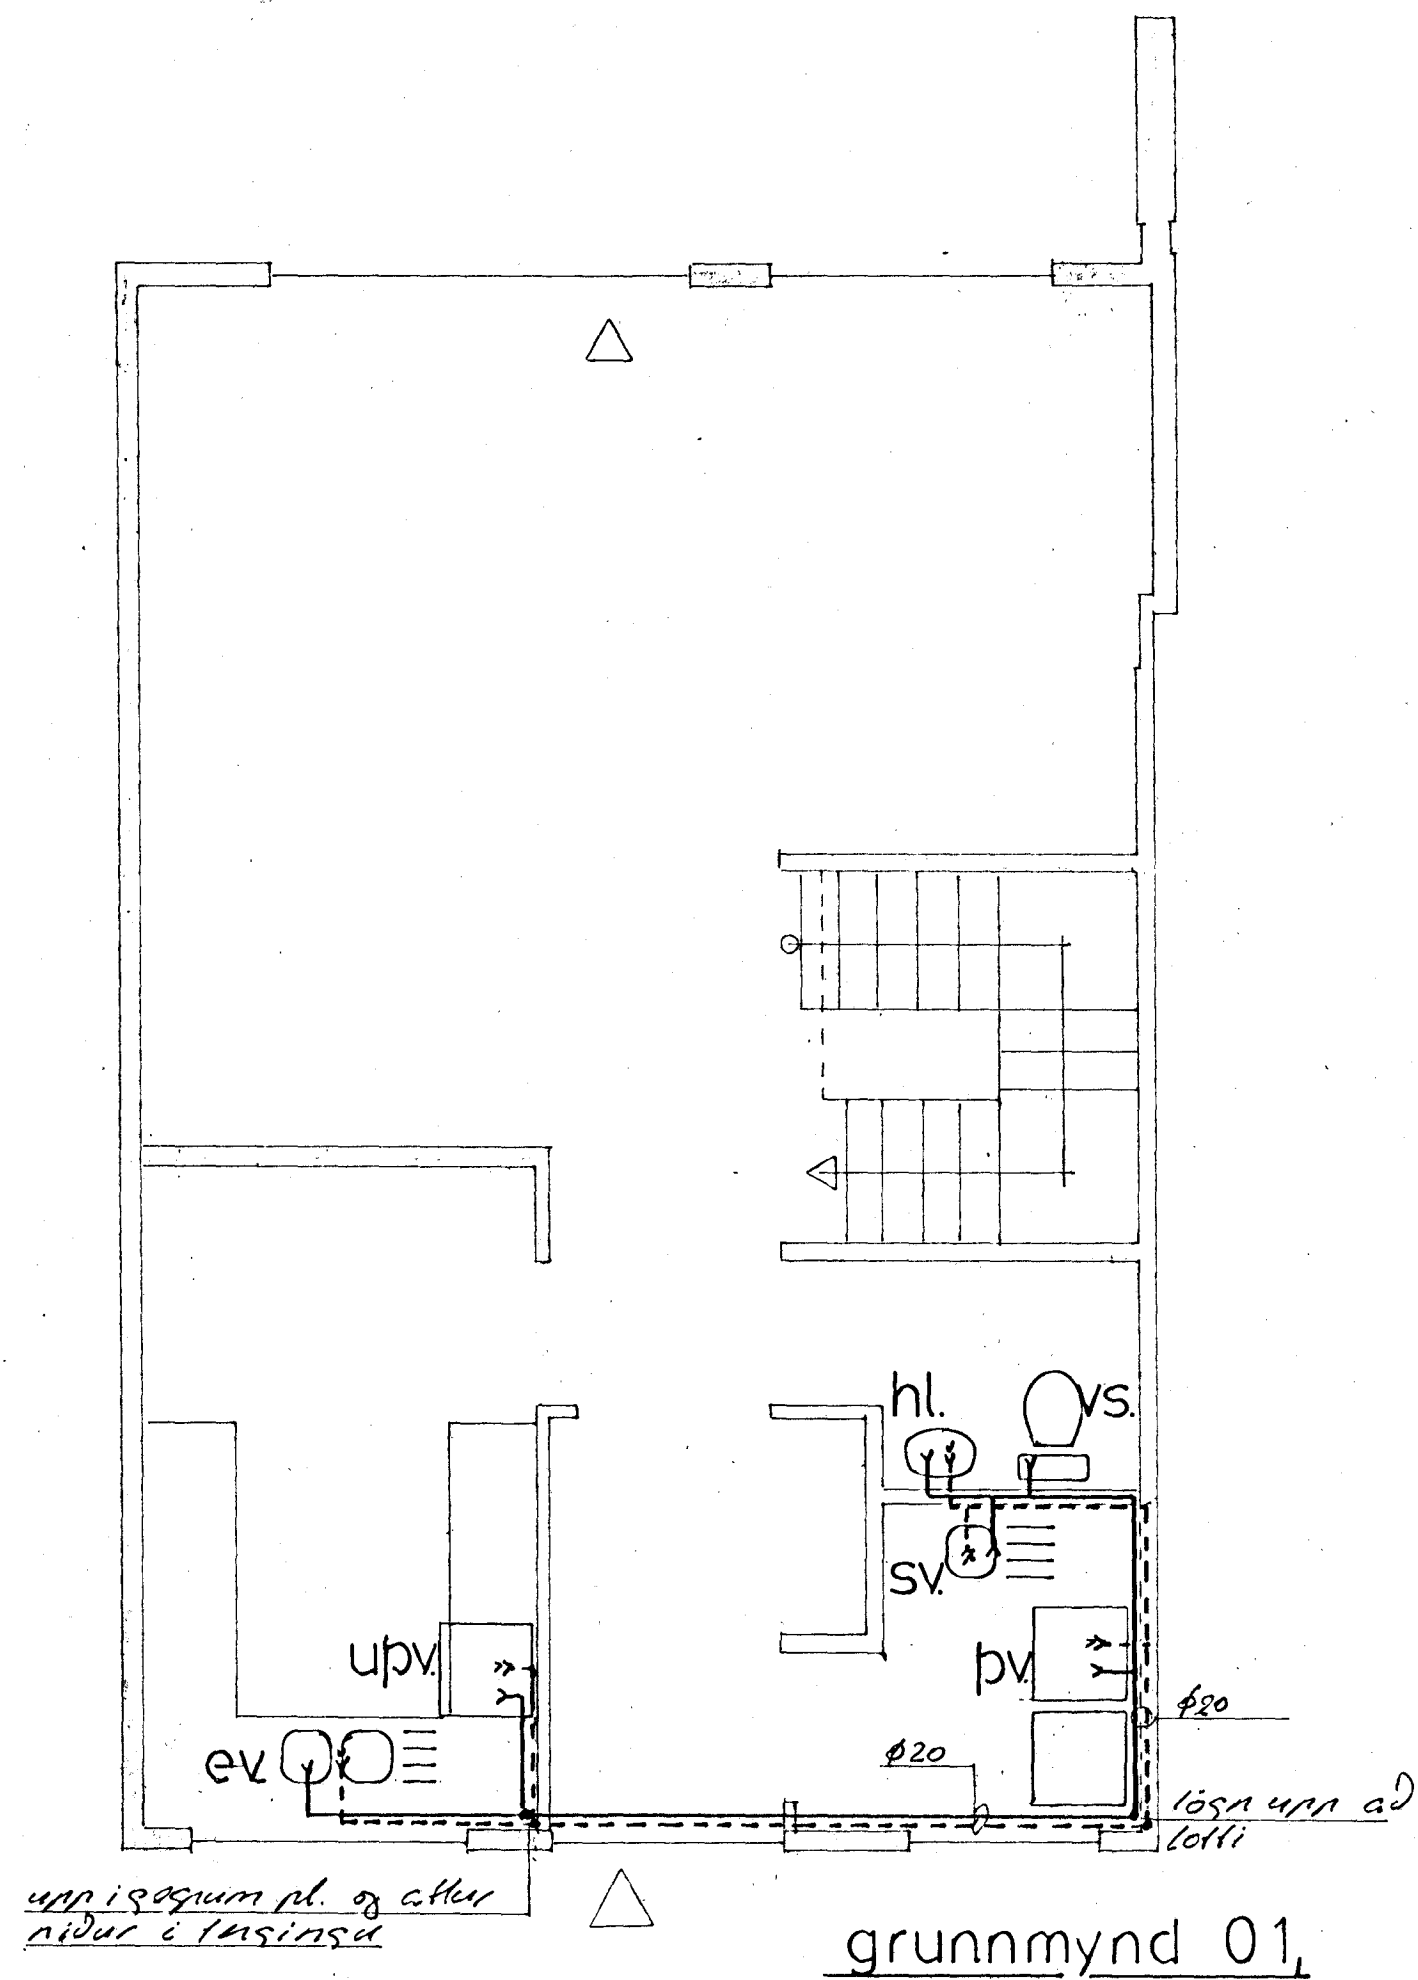

— kalt vatn
 - - - heitt vatn

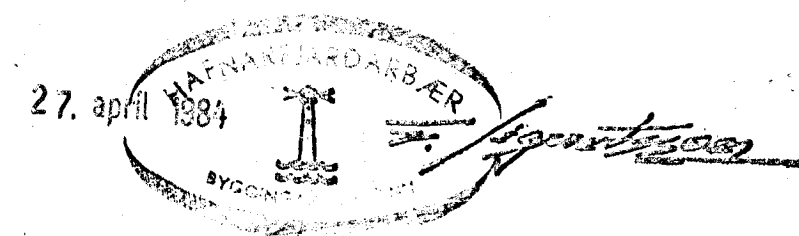

Stekkjargvammur 14 og 16 - Hafnarfirði

Þórgímur Stefánsson tæknifr.
 Hraunbraut 12 Kópav. s.43637
 apríl 1984 Þórgímur
 Þórgímur Stefánsson.

grunnmynd vatnslagnir
 m=1:50,
 apríl 1984.