


sjá vinnut. innanhússlagna no. 01
allir tengistútar 10 mm.

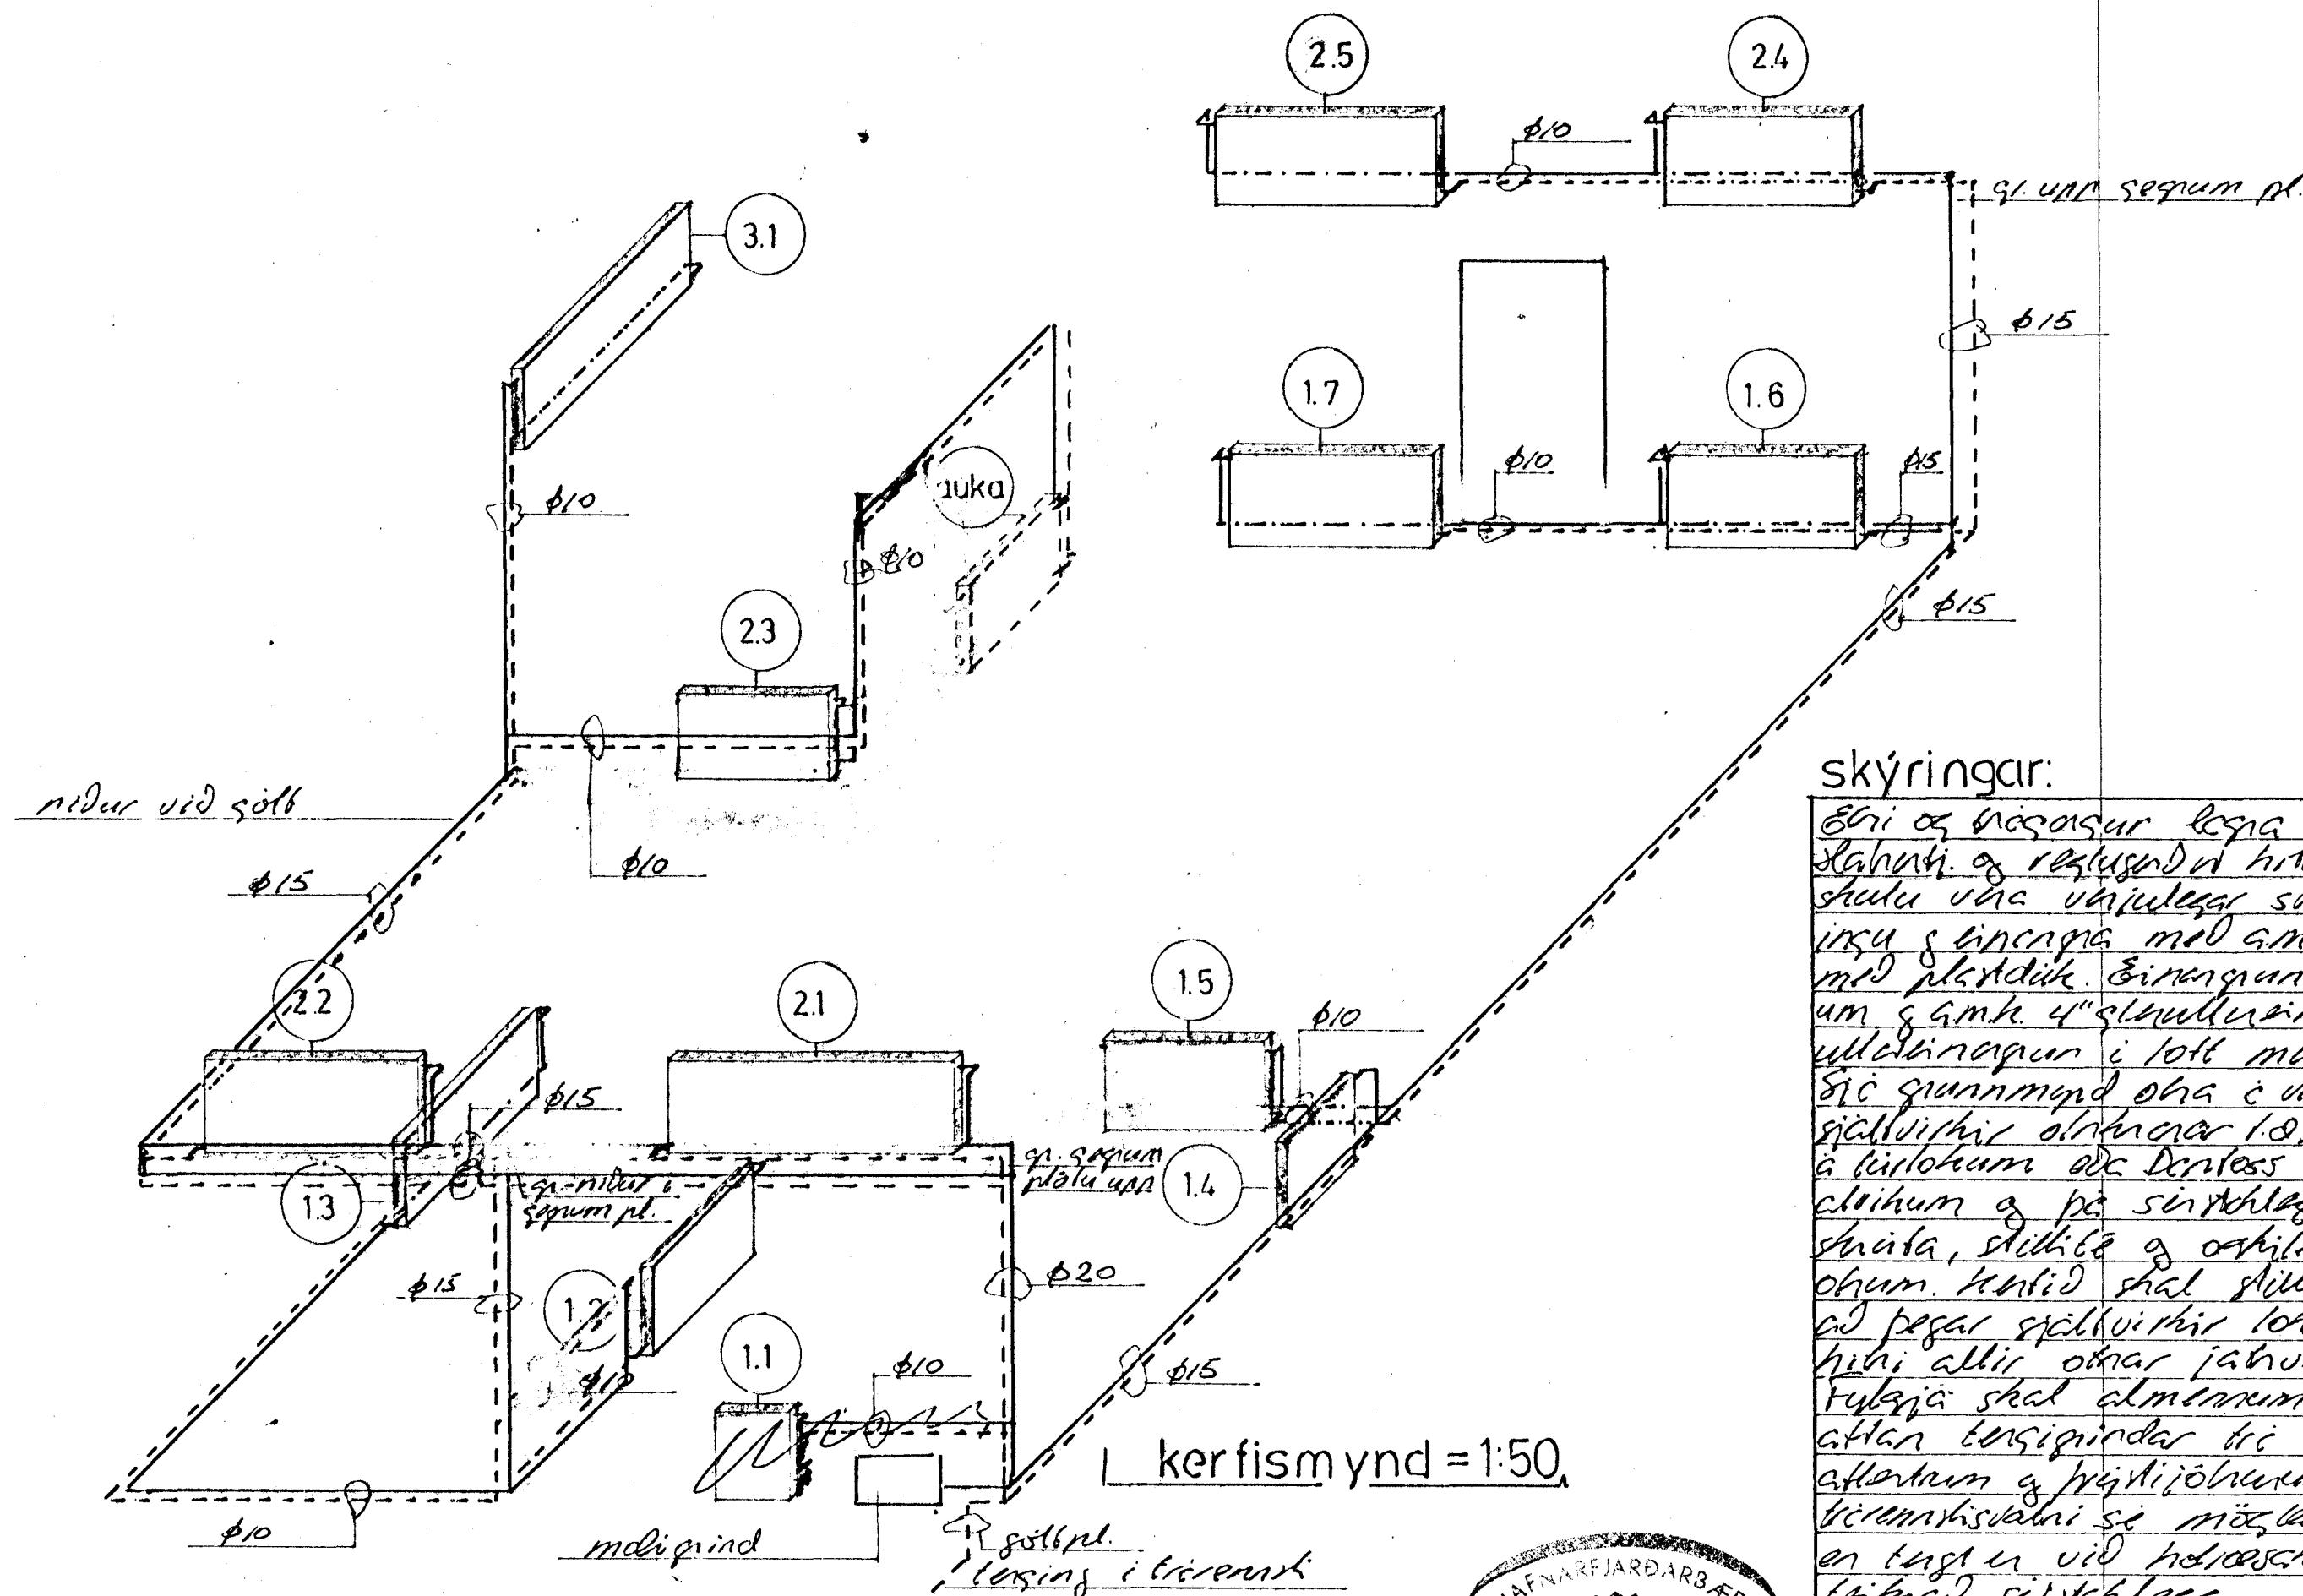

framrás heitt vatn
bakrennsli

A74.
Breeding in hiruna No 16 Schrat

12.06.84

bærgrímur Stefánsson tækknifr
Hraunbraut 12 Kópav. s.43637

kerfismynd ofna og
skýringar, m=1:50
april 1984

Berglinger 136
12.06.84/parisne.