




sp. 4/689
F.S.S.

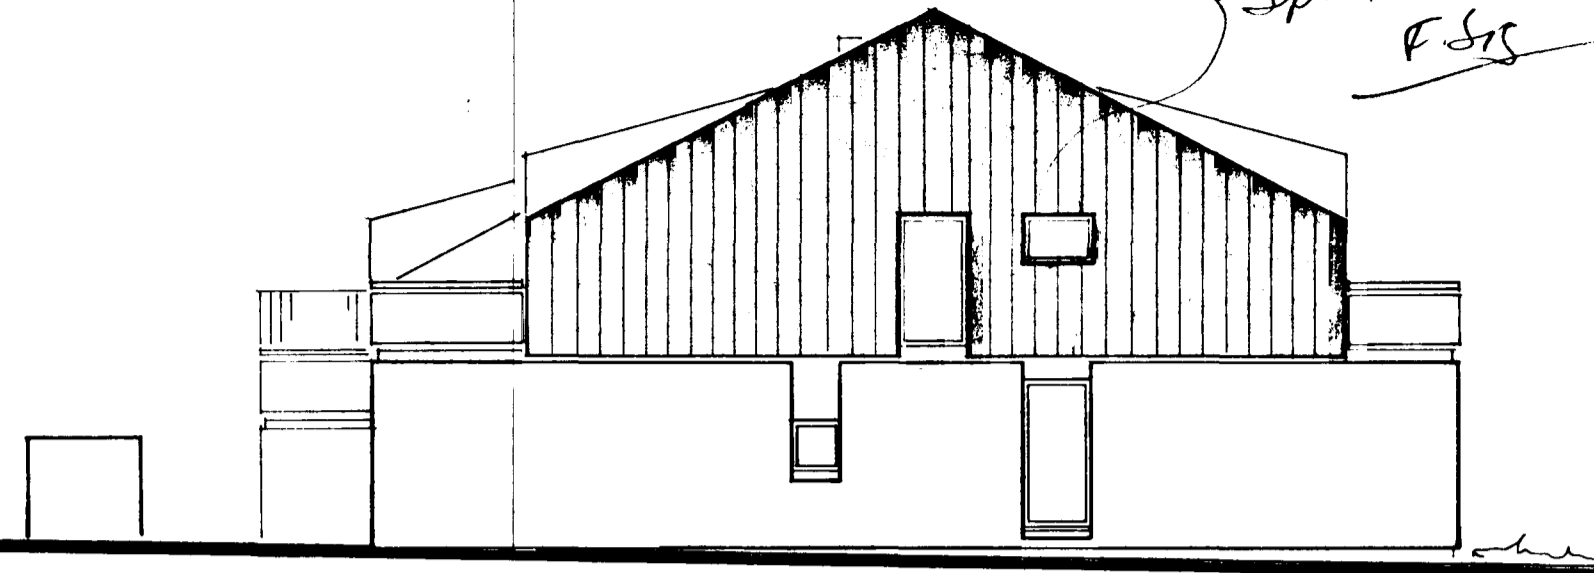

AUSTURHLID

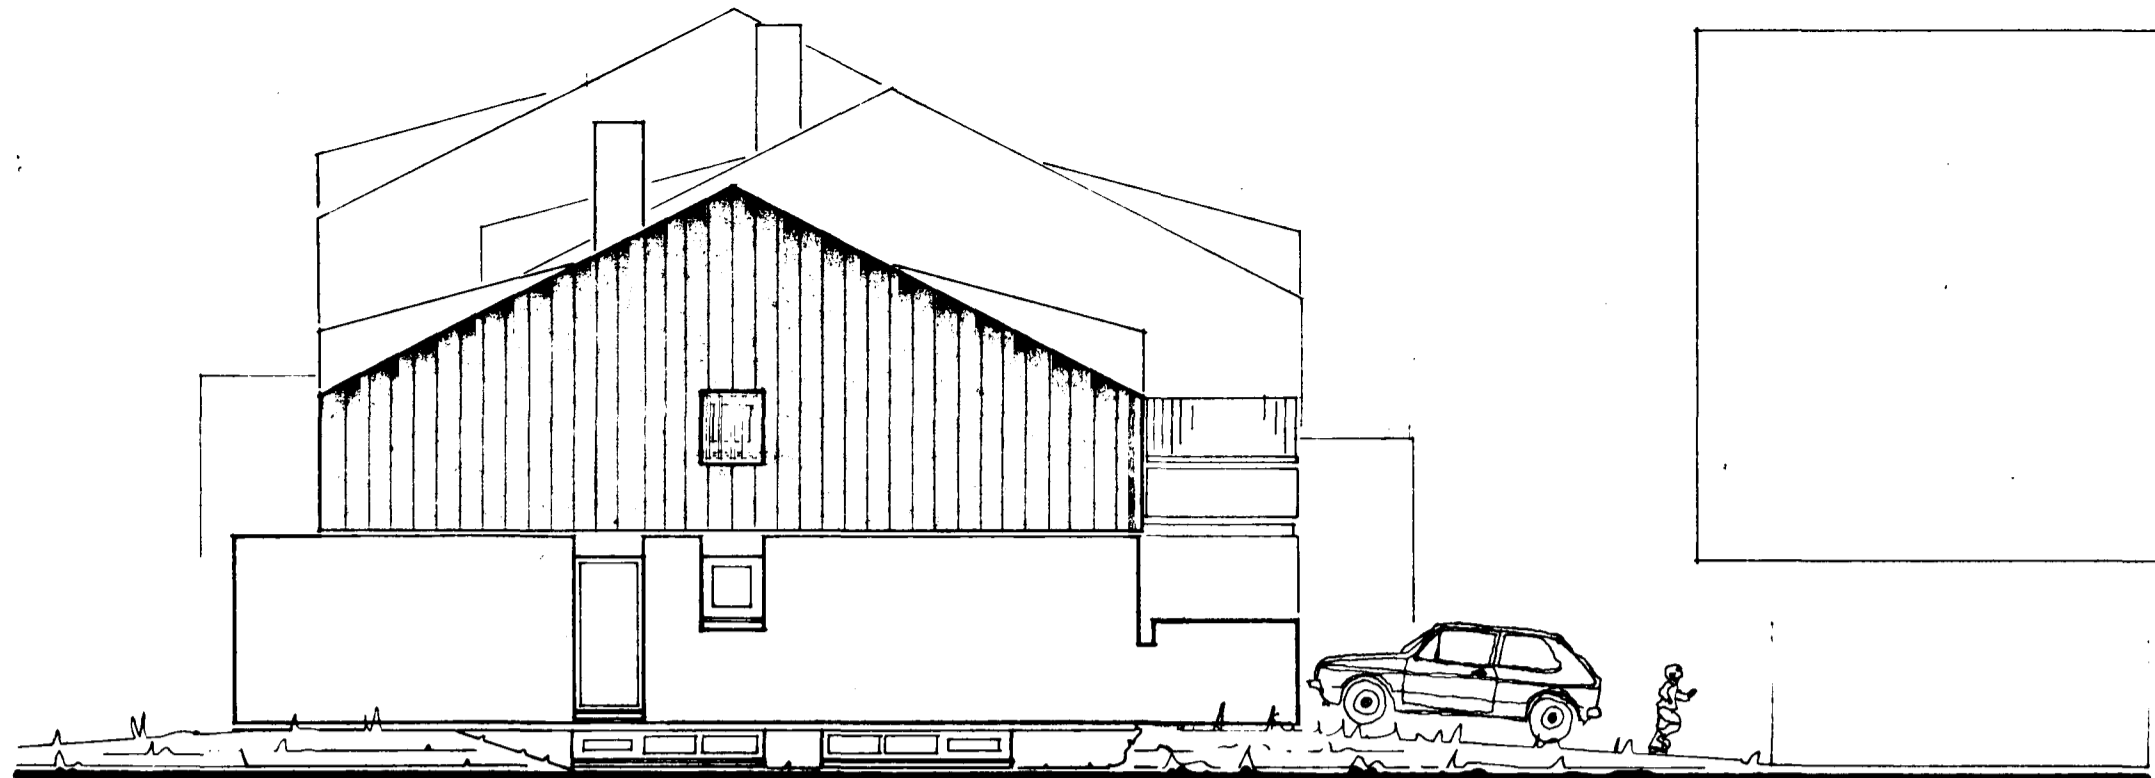

VESTURHLID

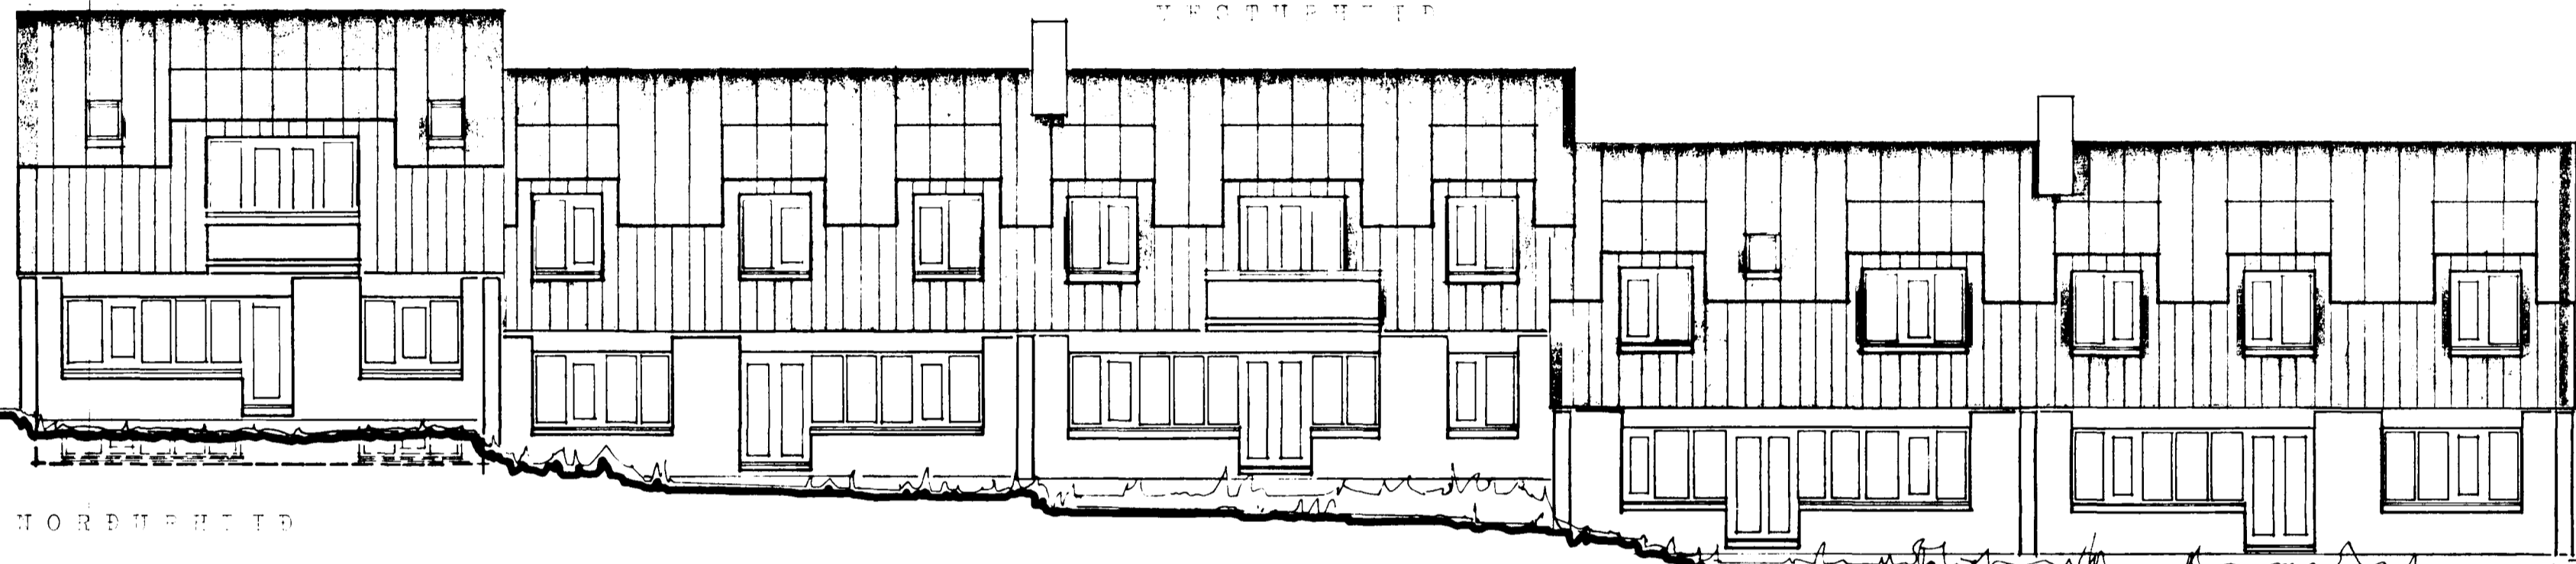

NORDURHLID



SUDURHLID

TEIKNISTOFA		STEKKJAPHVAMMUR 11-19, Hafnarfirði	
GYLFI GUDJONSSON		VERK 91-101	
INGIMUNDUR SVEINSSON		BLAD 103	
ARKITEKTAR FALD SA		Stiðsmyndir 19	
<small>SKOULORÐUSTIG 5/70 P.V.K. SM 28140 FAX 14890</small>			
HANNAF Fv, is	TEIKNAD 1982, 19	REYKJAVIK 1031-00	
KVARDI 1:100		BREYTT 1031-10, 1982-14.3. 82-05, Nov 83	