


VESTURHLID

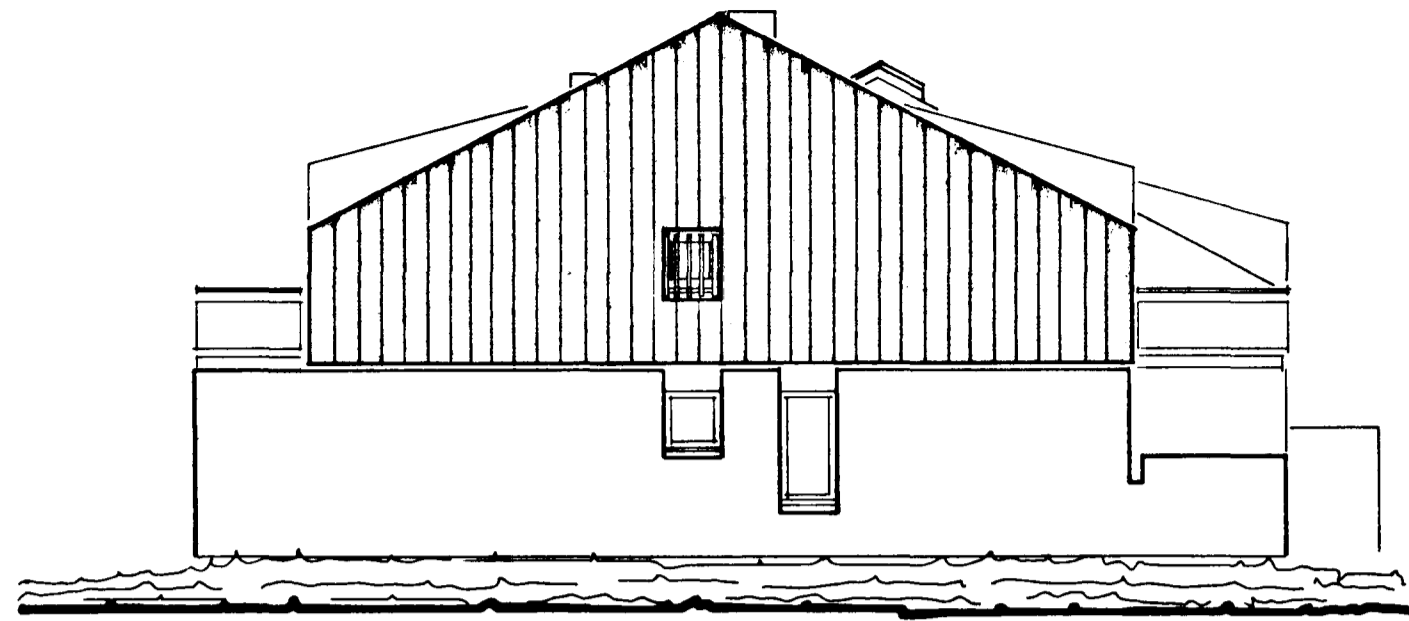

AUSTURHLID



NOEDURHLID



SUDURHLID

NR. 29 8290-0290 01

TEIKNISTOFA		SP-REIARINDINGU 01-03, Reykjavík	
GYLFI GUÐJÓNSSON		VERK	
INGIMUNDUR SVEINSSON		01-103	
ARKITEKTAR FAI DSA		BLAD	
SKÓL AVÖRDUSTÍG 3, 101 RVK SIMAR 28740 OG 14990		103	
HANNAD: p.p. 10	TEIKNAD: 11	REYKJAVÍK 1051-10	<i>Paul Swan</i>
KVARDI: 1:100		BREYTT	